




NOTES:  
 THE COPYRIGHT OF THIS DRAWING IS RETAINED BY ANDREW FLEET MCIAT  
 THIS DRAWING MUST NOT BE SCALED  
 ALL DIMENSIONS TO BE CHECKED ON SITE BY CONTRACTOR PRIOR TO COMMENCING WORK OR ORDERING ANY MATERIALS.  
 ANY DISCREPANCIES TO BE NOTIFIED IMMEDIATELY.  
 © ANDREW FLEET MCIAT 2011

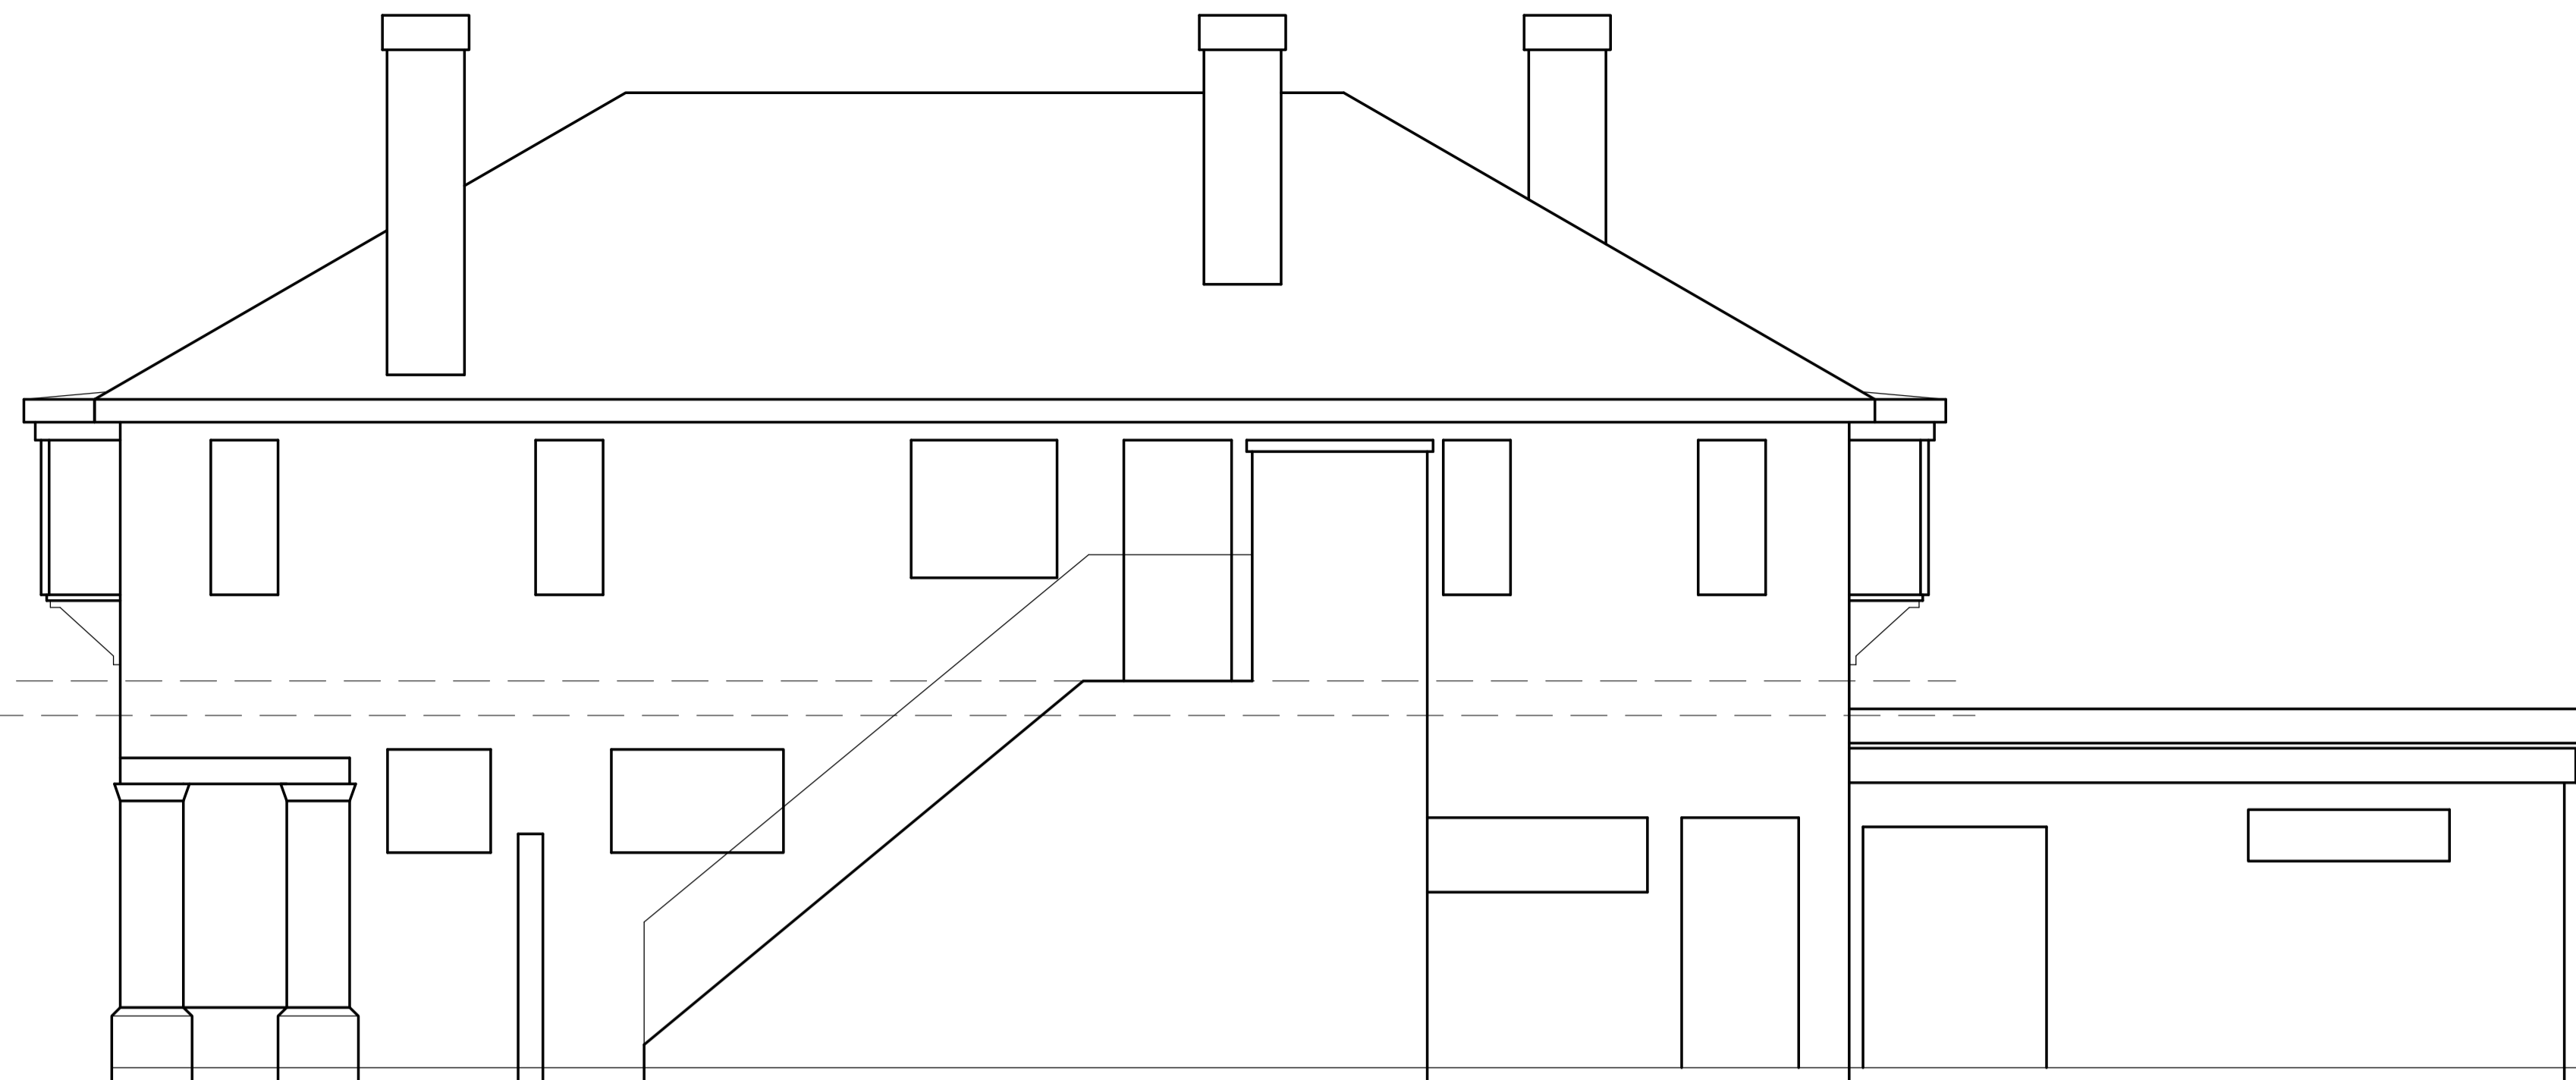

N O R T H

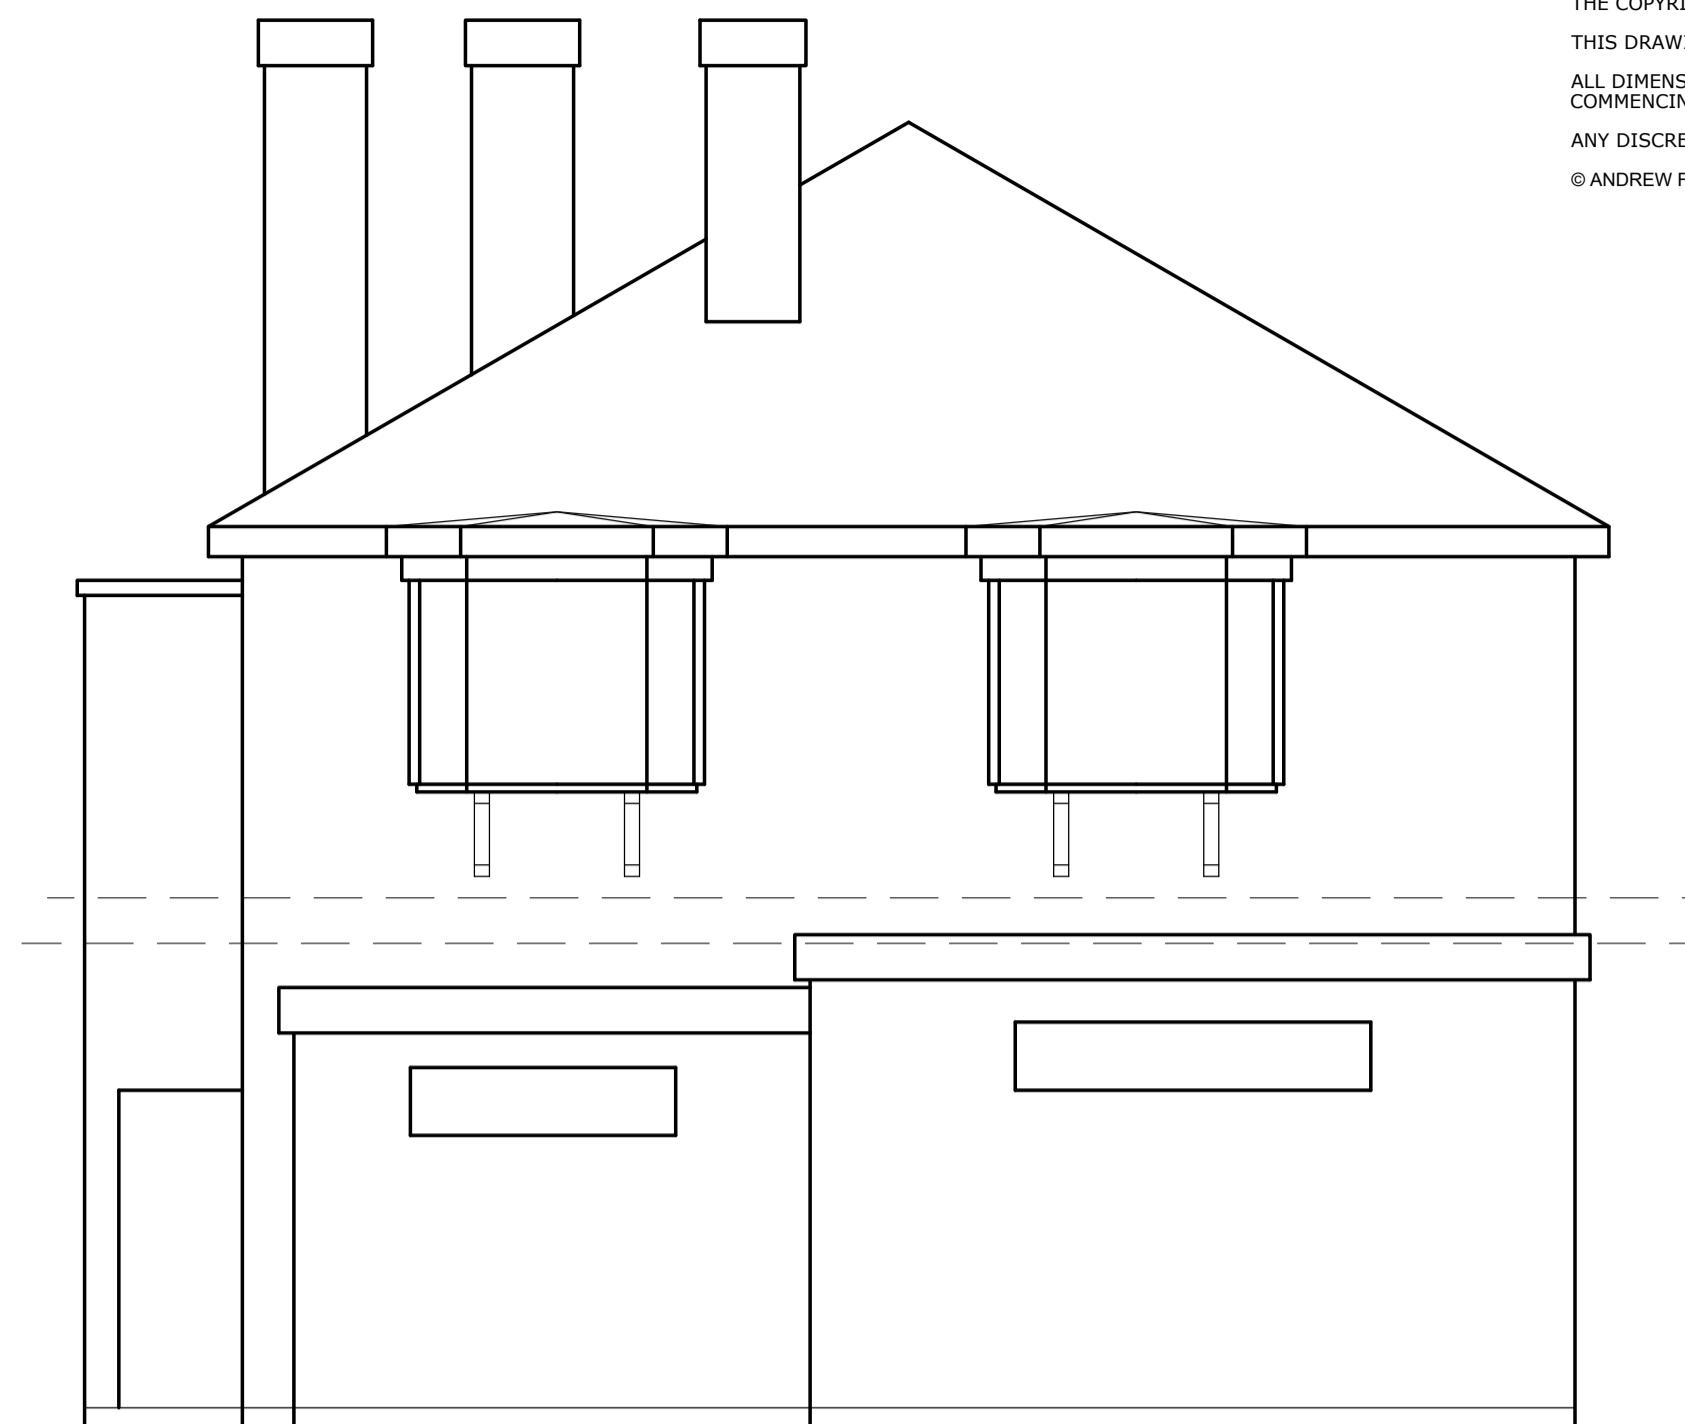

W E S T

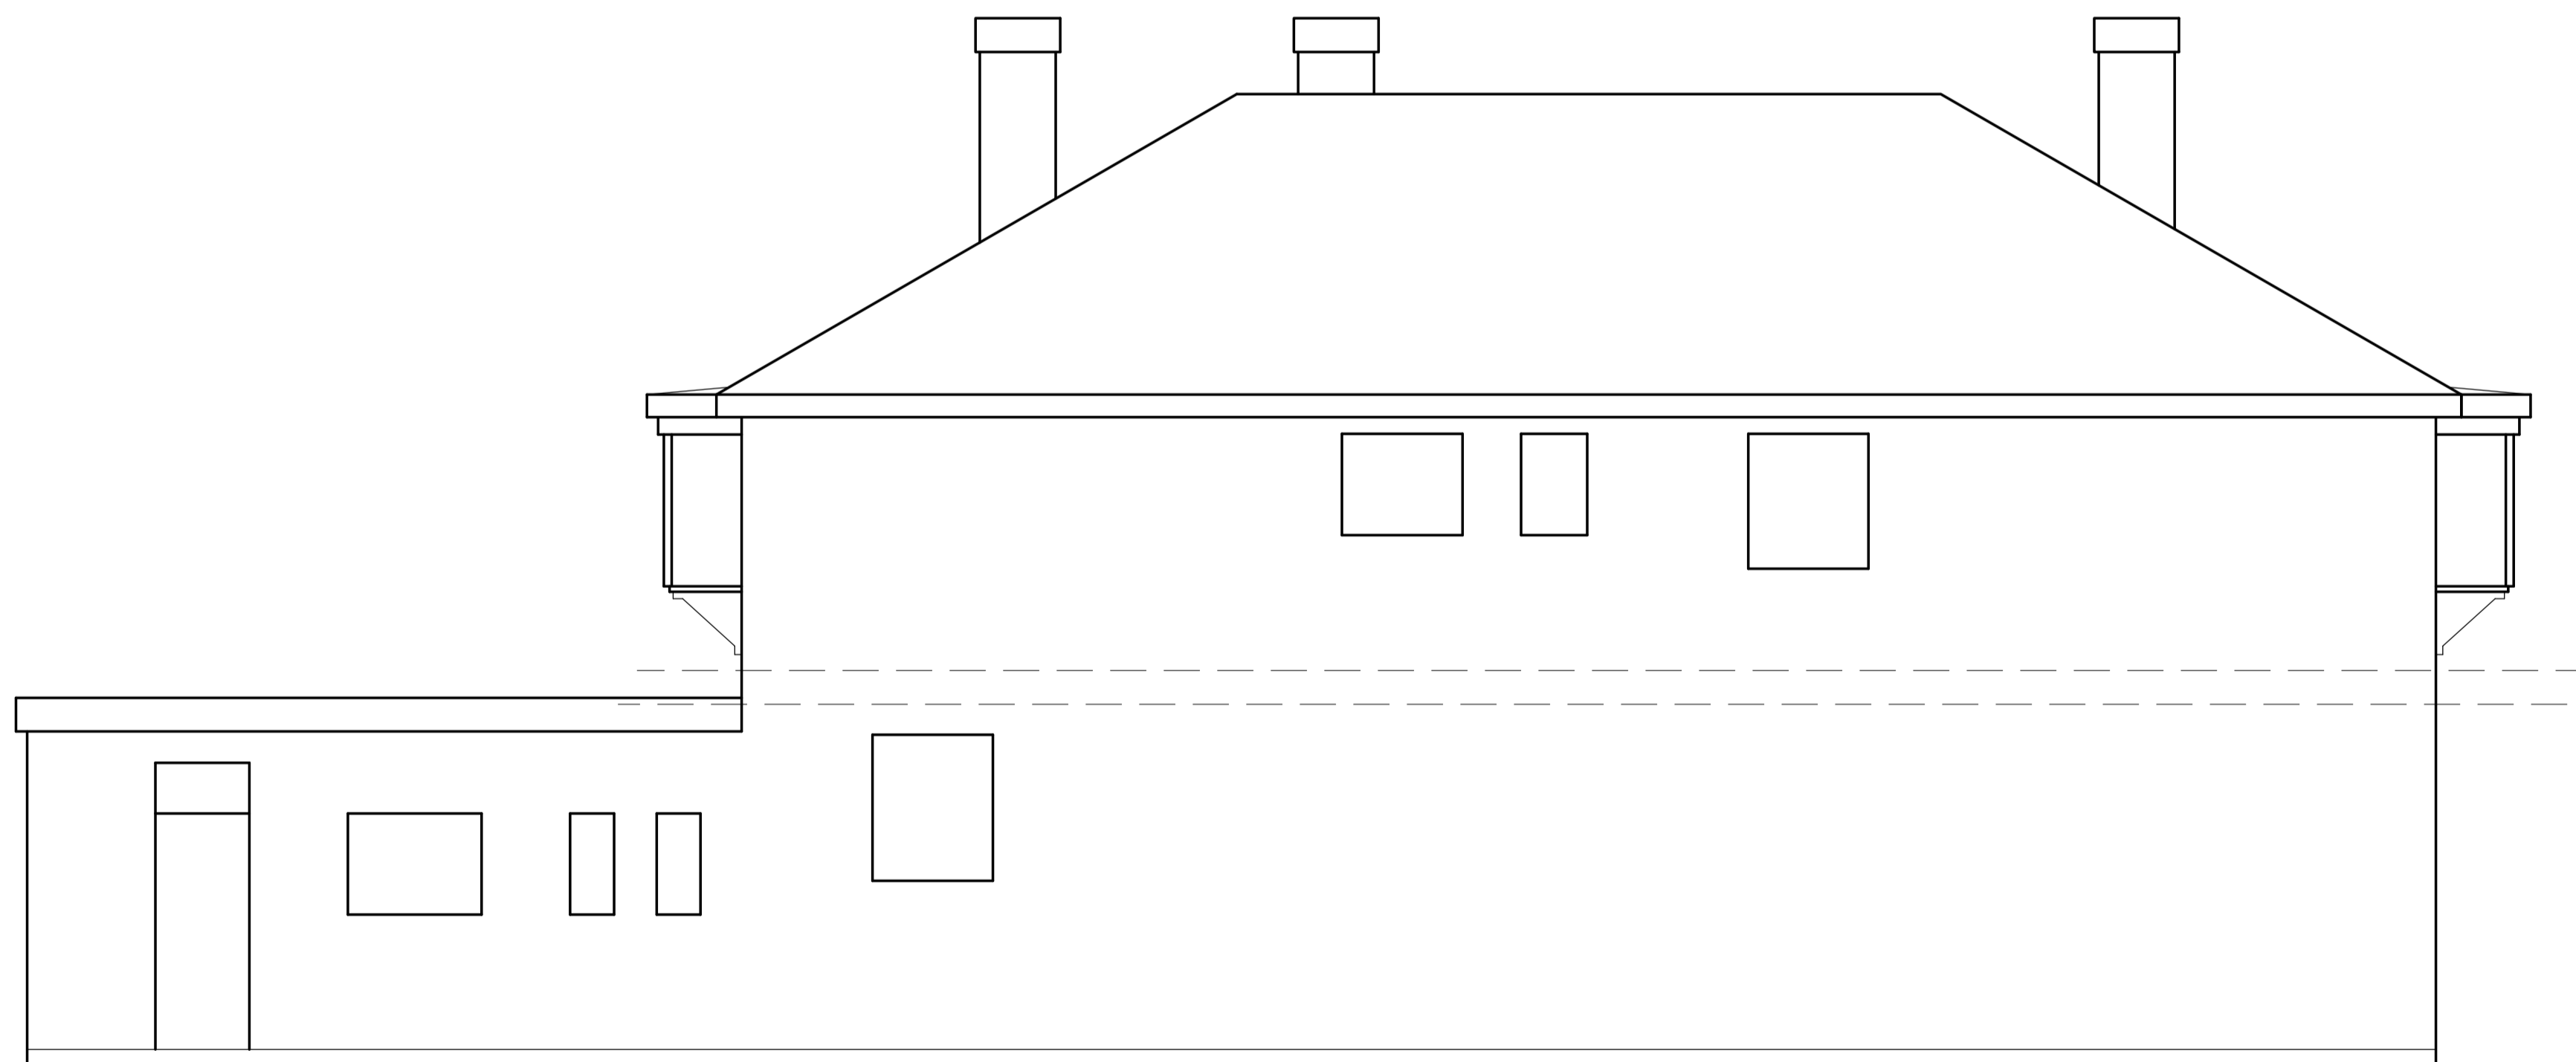

S O U T H

| Revision  | Notes      | Date  | Drawn   | Chkd     |
|---|------------|-------|---------|----------|
| Client  |            |       |         |          |
| DHANEKI LTD   |            |       |         |          |
| Project   |            |       |         |          |
| CONVERSION TO RESIDENTIAL FLAT  |            |       |         |          |
| Address   |            |       |         |          |
| POST OFFICE<br>41 HIGH STREET<br>S O H A M<br>CAMBRIDGESHIRE<br>CB7 5HA   |            |       |         |          |
| Drawing   |            |       |         |          |
| ELEVATIONS ; as EXISTING  |            |       |         |          |
| Drawing No.   |            |       |         | Revision |
| 23 : 022 - 2  |            |       |         |          |
| Scale   | Paper Size | Drawn | Checked |          |
| 1 : 50  | A1         | APF   |         |          |
|  <b>andrewfleetmciat</b><br>charteredarchitecturaltechnologist |            |       |         |          |
| 6 Regent Place, Soham, Ely, Cambridgeshire, CB7 5RL<br>Tel: (01353) 720651 w: www.andrewfleet.co.uk e: mail@andrewfleet.co.uk                       |            |       |         |          |

|        |   |        |       |       |      |
|--------|---|--------|-------|-------|------|
| 1:2500 | 0 | 25m    | 50m   | 100m  | 200m |
| 1:1250 | 0 | 12.5m  | 25m   | 50m   | 100m |
| 1:500  | 0 | 6.25m  | 12.5m | 25m   | 50m  |
| 1:250  | 0 | 3.125m | 6.25m | 12.5m | 25m  |
| 1:100  | 0 | 1.25m  | 2.5m  | 5m    | 10m  |
| 1:50   | 0 | 0.625m | 1.25m | 2.5m  | 5m   |
| 1:20   | 0 | 0.25m  | 0.5m  | 1m    | 2m   |
| 1:10   | 0 | 0.125m | 0.25m | 0.5m  | 1m   |