



NOTES:
 THE COPYRIGHT OF THIS DRAWING IS RETAINED BY ANDREW FLEET MCIAT
 THIS DRAWING MUST NOT BE SCALED
 ALL DIMENSIONS TO BE CHECKED ON SITE BY CONTRACTOR PRIOR TO COMMENCING WORK OR ORDERING ANY MATERIALS.
 ANY DISCREPANCIES TO BE NOTIFIED IMMEDIATELY.
 © ANDREW FLEET MCIAT 2011

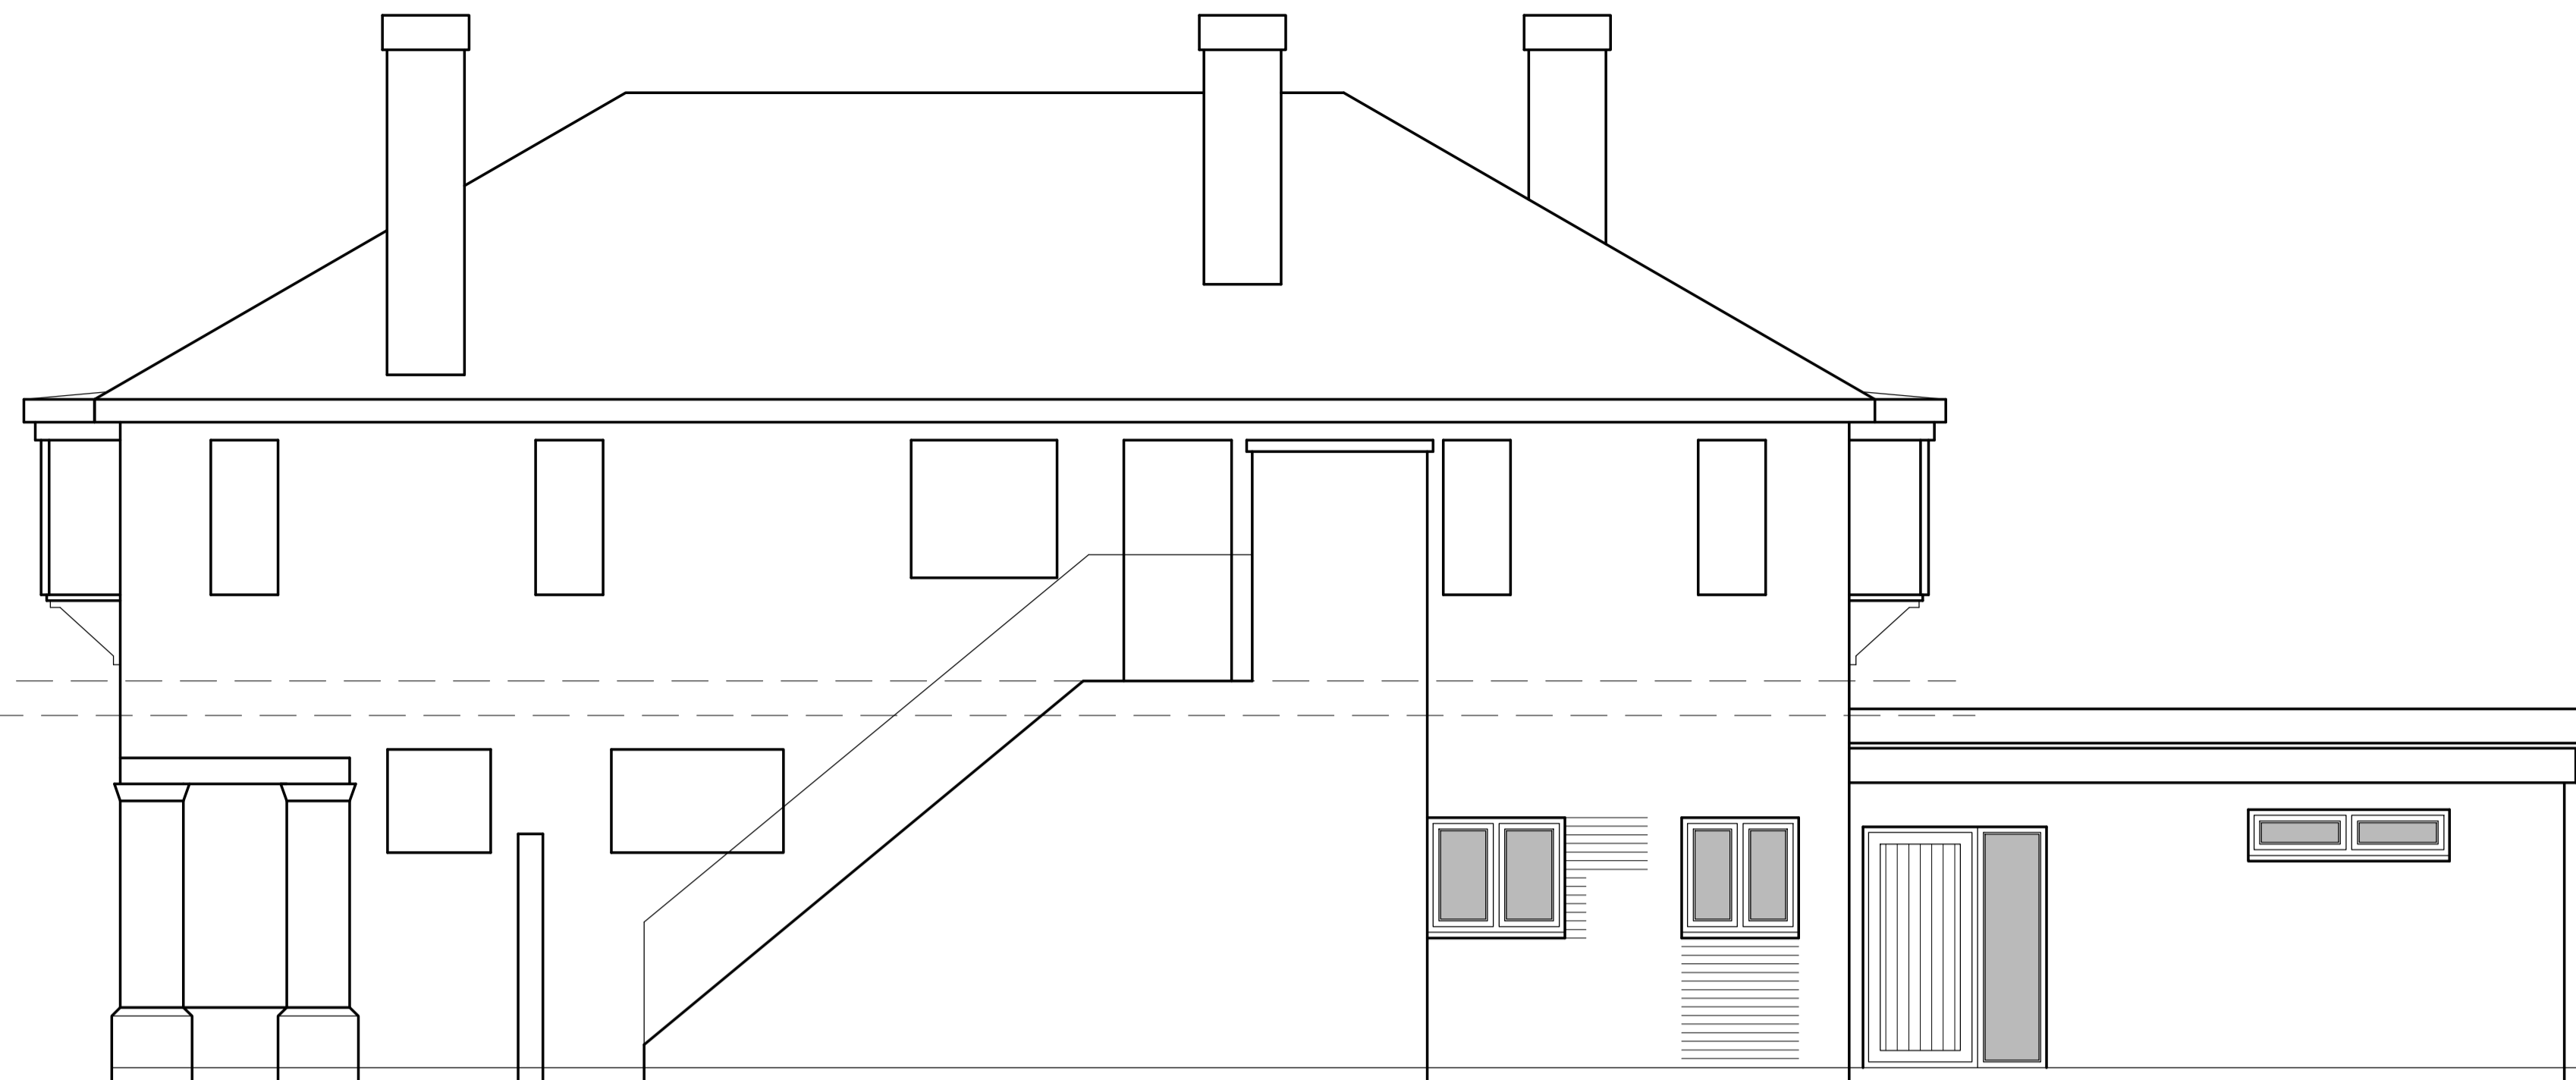

N O R T H



W E S T

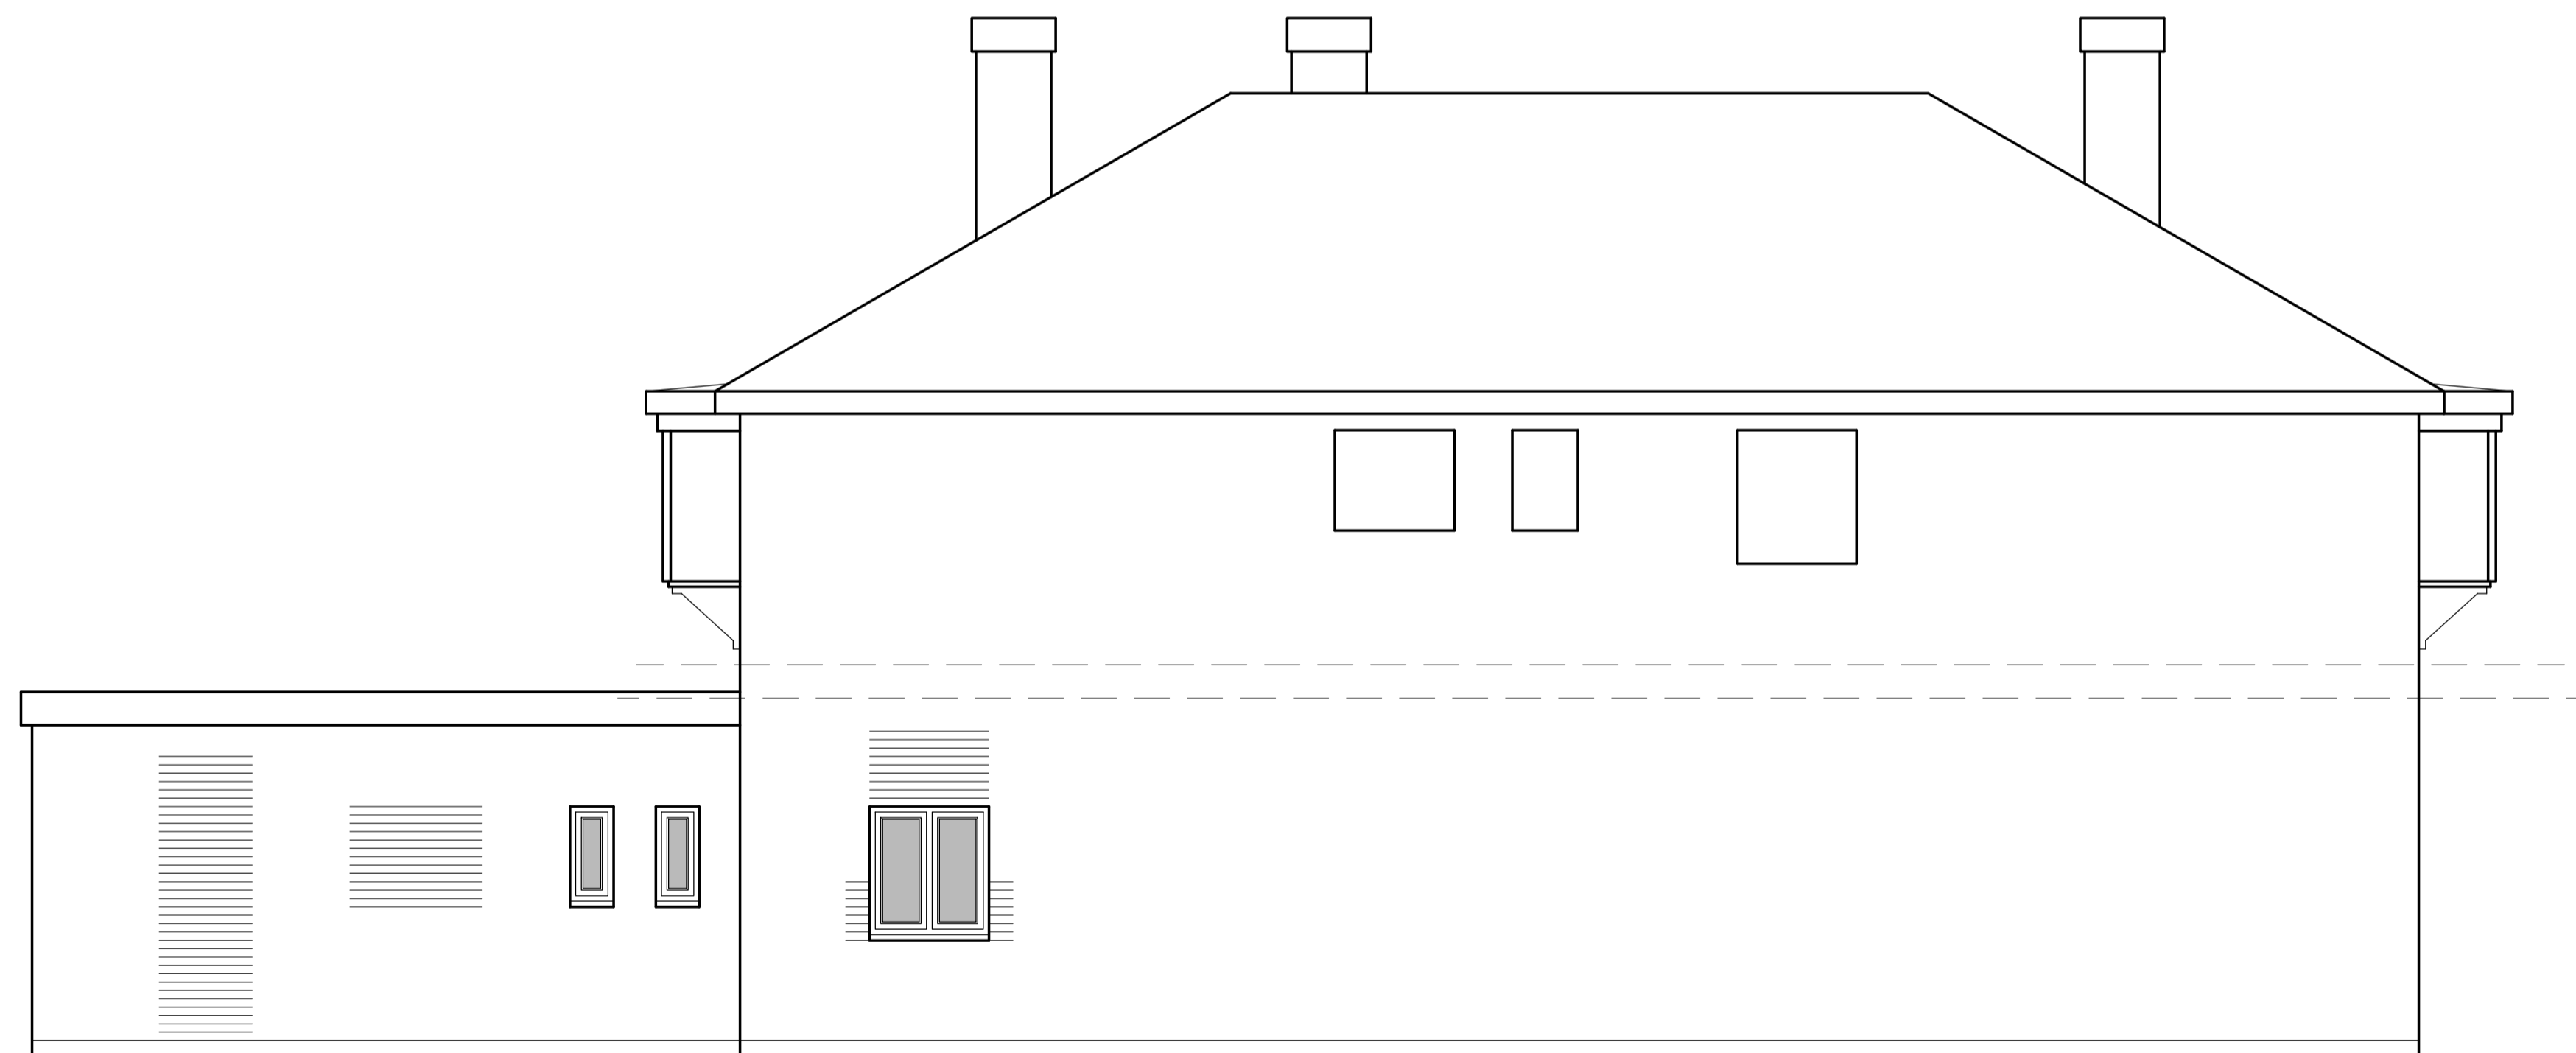

S O U T H

Revision	Notes	Date	Drawn	Chkd
Client				
DHANEKI LTD				
Project				
CONVERSION TO RESIDENTIAL FLAT				
Address				
POST OFFICE 41 HIGH STREET S O H A M CAMBRIDGESHIRE CB7 5HA				
Drawing				
ELEVATIONS ; as PROPOSED				
Drawing No.				Revision
23 : 022 - 3				
Scale	Paper Size	Drawn	Checked	
1 : 50	A1	APF		
 andrewfleetmciat charteredarchitecturaltechnologist				
6 Regent Place, Soham, Ely, Cambridgeshire, CB7 5RL Tel: (01353) 720651 w: www.andrewfleet.co.uk e: mail@andrewfleet.co.uk				

1:2500	0	25m	50m	100m	200m
1:1250	0	12.5m	25m	50m	100m
1:600	0	6m	12m	24m	48m
1:300	0	3m	6m	12m	24m
1:150	0	1.5m	3m	6m	12m
1:75	0	0.75m	1.5m	3m	6m
1:37.5	0	0.375m	0.75m	1.5m	3m
1:18.75	0	0.1875m	0.375m	0.75m	1.5m