

THIS IS THE PLAN REFERRED TO IN THE FOREGOING STANDARD SECURITY BY ANNA BARCLAY BINNING IN FAVOUR OF BANK OF SCOTLAND PLC, HALIFAX DIVISION



LOCATION



Easting/Northing at Centre - 337511,714883

..... (ABB)

ENLARGEMENT

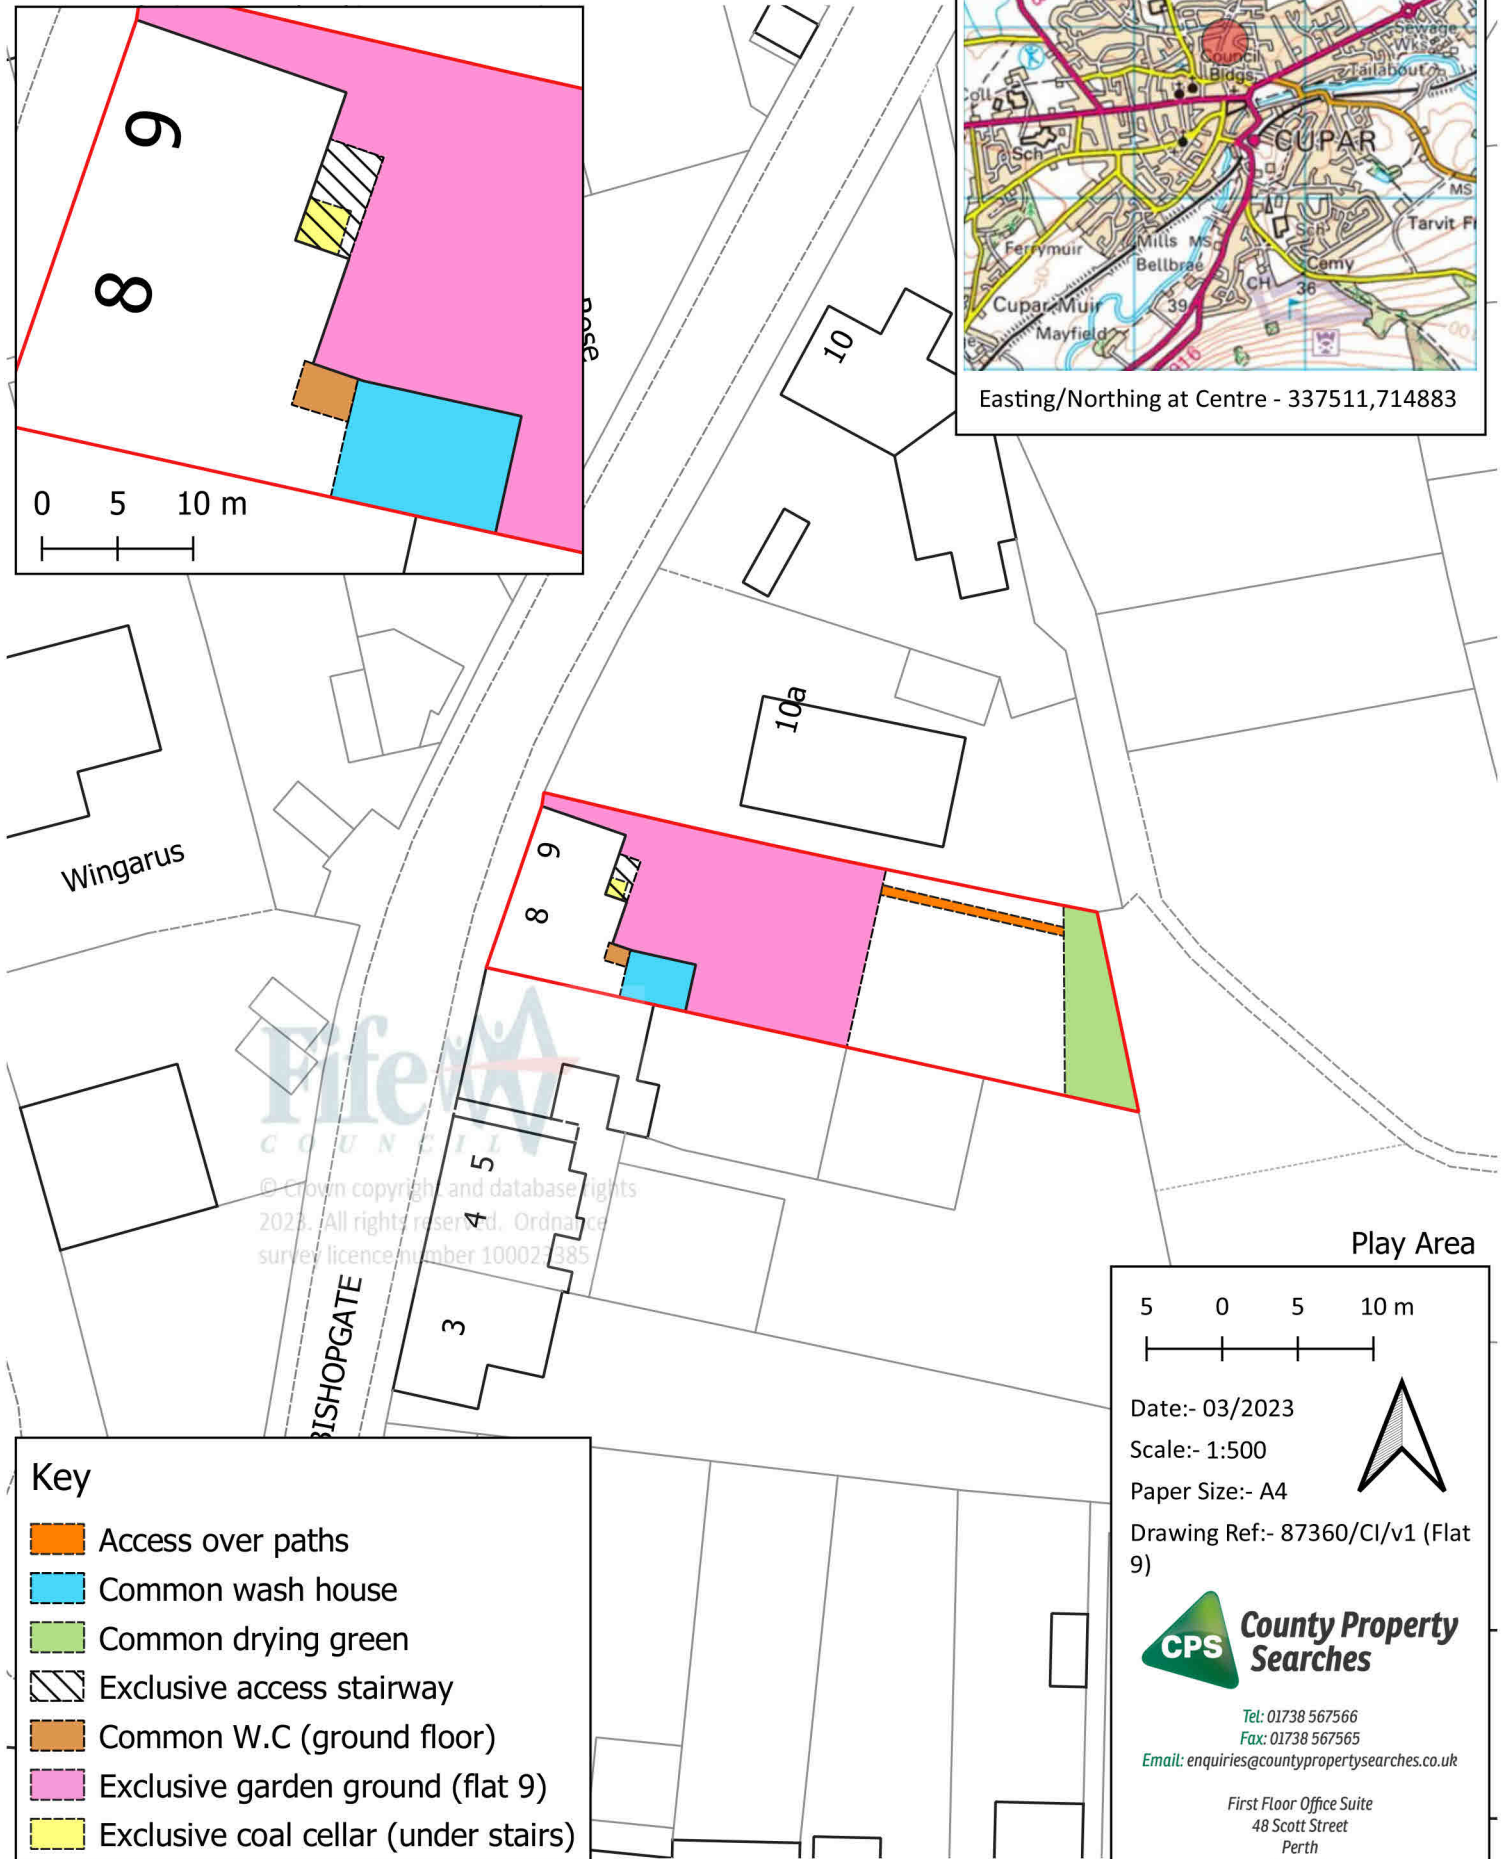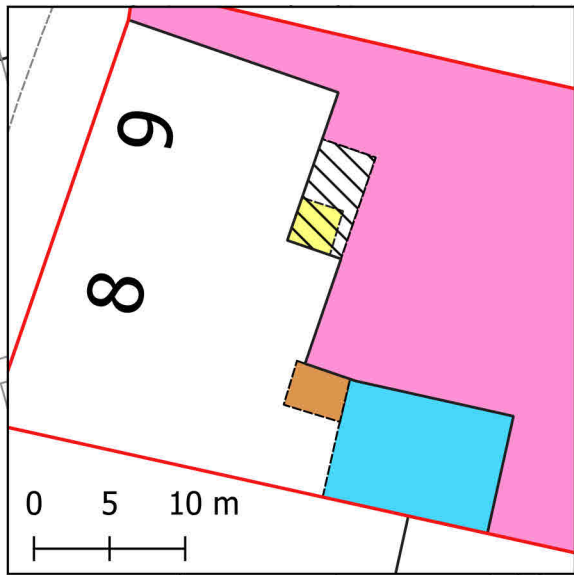


© Crown copyright and database rights 2023. All rights reserved. Ordnance Survey licence number 100027485

**Key**

- Access over paths
- Common wash house
- Common drying green
- Exclusive access stairway
- Common W.C (ground floor)
- Exclusive garden ground (flat 9)
- Exclusive coal cellar (under stairs)

Play Area

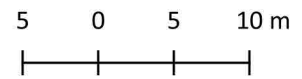

Date:- 03/2023  
 Scale:- 1:500  
 Paper Size:- A4  
 Drawing Ref:- 87360/CI/v1 (Flat 9)



Tel: 01738 567566  
 Fax: 01738 567565  
 Email: enquiries@countypropertysearches.co.uk

First Floor Office Suite  
 48 Scott Street  
 Perth  
 PH1 5EH

[www.countypropertysearches.co.uk](http://www.countypropertysearches.co.uk)