


envirolec smart energy solutions

envirolec smart energy solutions

INCLINATION: 6°
ORIENTATION: 135°

C4	27/11/23	R,K	CONSTRUCTION ISSUE
C3	24/11/23	R,K	CONSTRUCTION ISSUE
C2	15/11/23	V,D	CONSTRUCTION ISSUE
C1	30/10/23	V,D	CONSTRUCTION ISSUE
REV	DATE	DRAWN BY	DESCRIPTION

Issue Status
CONSTRUCTION

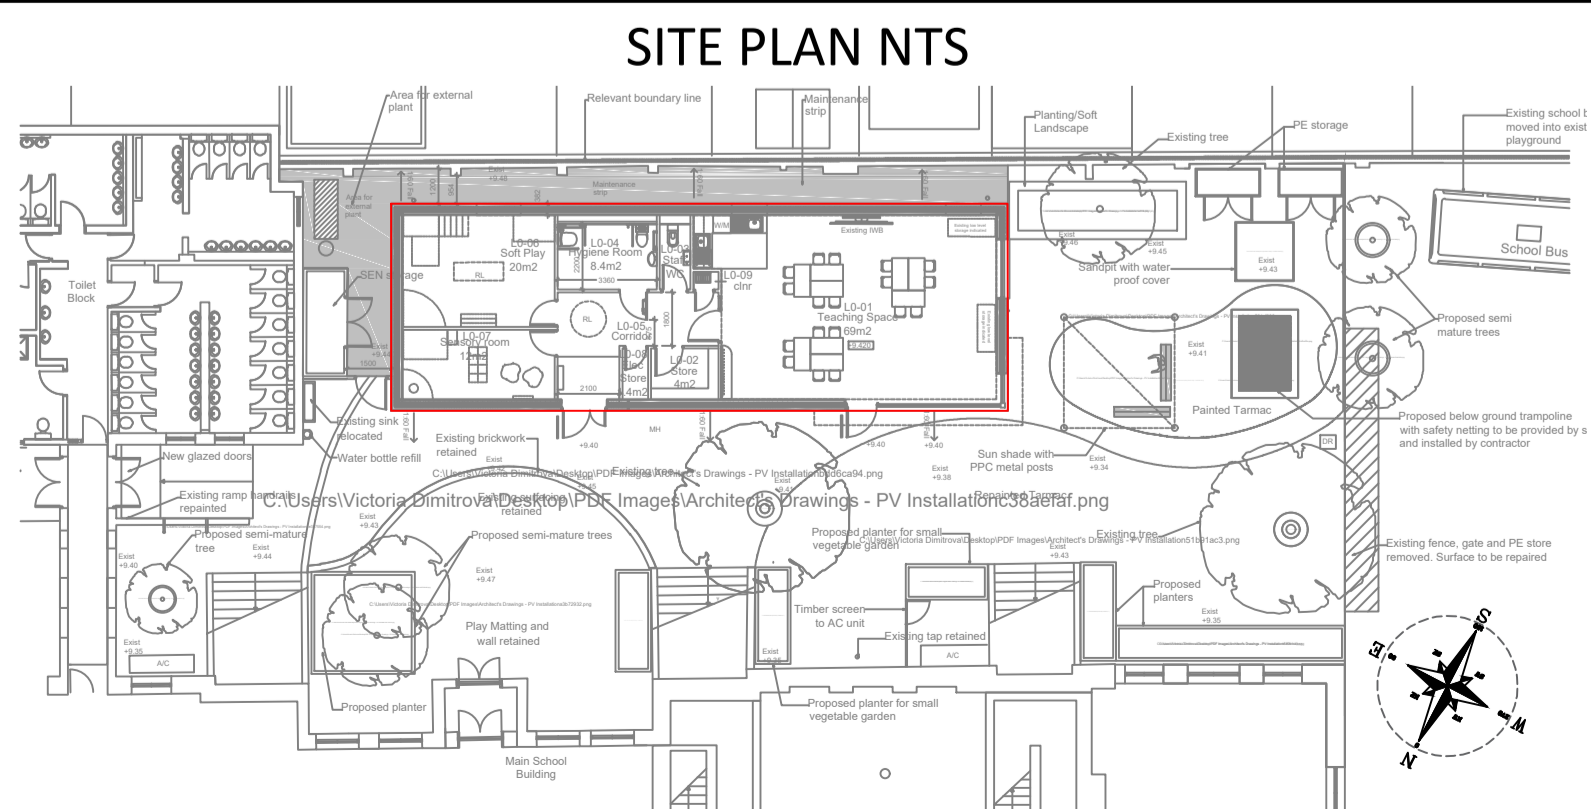

ROOF TYPE & HEIGHT

HEIGHT FFL: 3.2-3.9M
ROOF TYPE: Pitched
PARAPET HEIGHT: 0.25M
ROOF PITCH: 6°

THREE PHASE INVERTERS

1X SOLIS S5-GR1P6K

MODULES & ROOF AREA

18 PANELS

JA SOLAR
(1722 X 1134 X 30)
21KG
420W

NICHOLSON
IFP

Project
SANDRIGNHAM PRIMARY SCHOOL

Title
SOLAR PV ROOF LAYOUT

Scale: A1 - 1:50
Designed By: V.D
Checked By: JS
DATE: 30/10/23

envirolec smart energy solutions
Envirolec Smart Energy Solutions
Unit 6,
Murray Business Centre,
Murray Road, Orpington
BR5 3RE
@envirolec-ses.co.uk

SPS PV 001 C4