



Ordnance Survey, (c) Crown Copyright 2023. All rights reserved. Licence number 100022432

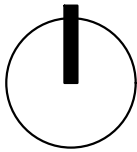

Scale 1:1000@A3

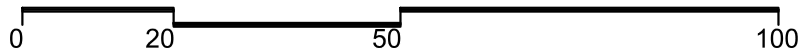

**BCB Design Ltd London**

M: 07501 147546

E-mail: franklinbcb@outlook.com

project 101 Calbeck Avenue Worcester Park KT4 8BJ	drawing title Location Plan	scale 1:1000@A4	date 12.07.2023	drawn by cbf	checked by
client Mr A.Mahdavi	drawing status PLANNING	job no. 157	drawing no. PL01	revision -	