



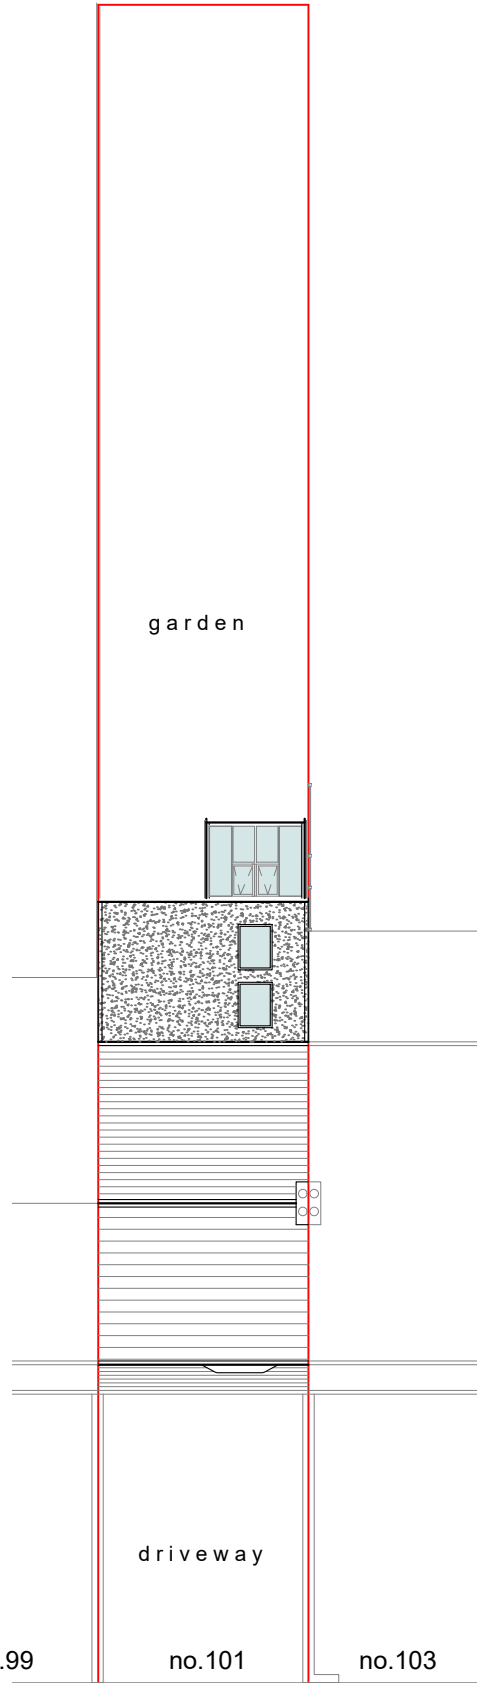

Scale 1:200@A4

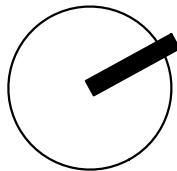

Caldbeck Avenue

Proposed Site/Block Plan

BCB Design Ltd London
 M: 07501 147546
 E-mail: franklinbcb@outlook.com

project 101 Caldbeck Avenue Worcester Park KT4 8BJ	drawing title Proposed Site / Block Plan Proposed Conservatory	scale 1:200@A4	date 12.11.2023	drawn by cbf	checked by
client Mr A.Gharaaty	drawing status PLANNING	job no. 157	drawing no. PL11	revision -	