


6, HANOVER ROAD, SCARBOROUGH, YO11 1LS

Supplied by: www.ukmapcentre.com
 Serial No: 272767
 Centre Coordinates: 503827,488387
 Production Date: 04/10/2023 11:14:57

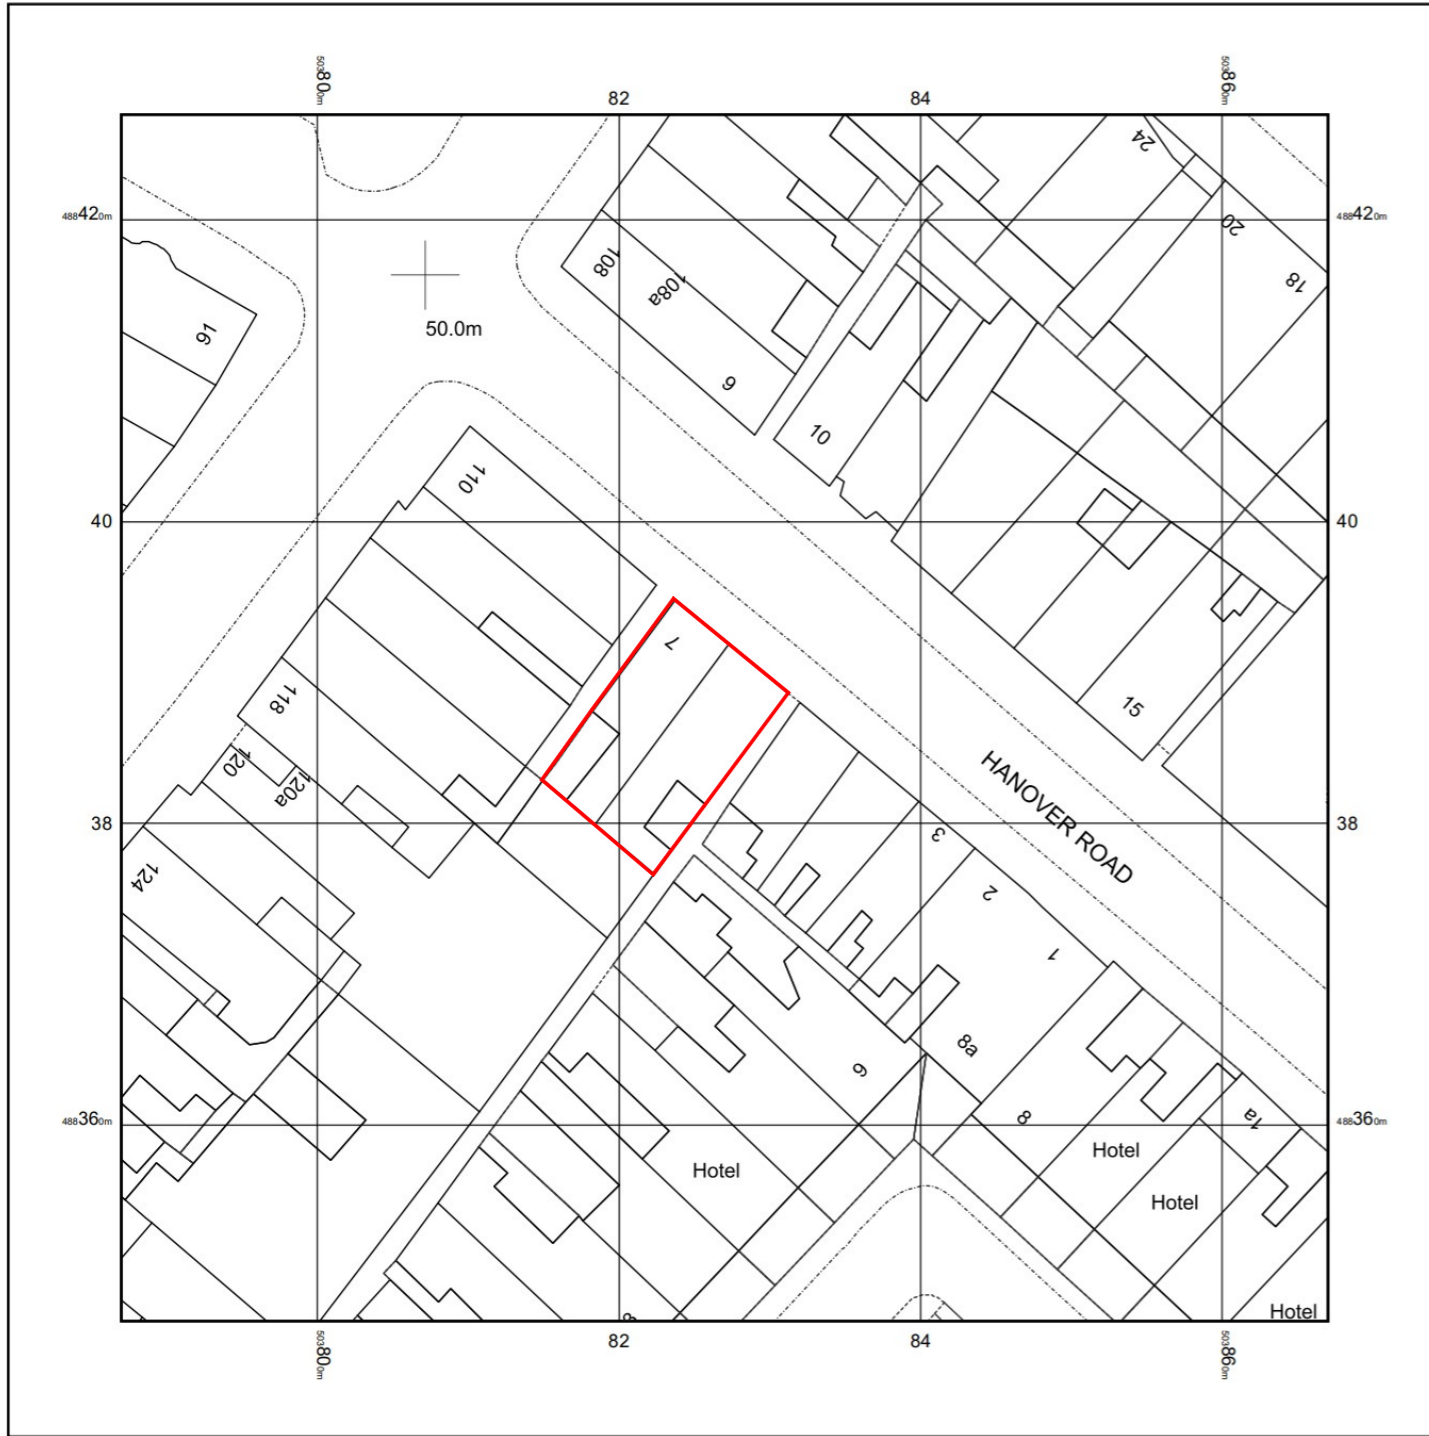


© Crown copyright and database rights 2023 Ordnance Survey 100048957. The representation of road, track or path is no evidence of a boundary or right of way. The representation of features as lines is no evidence of a property boundary.

0m 1cm = 5m 25m
Scale 1:500

6, HANOVER ROAD, SCARBOROUGH, YO11 1LS

Supplied by: www.ukmapcentre.com
 Serial No: 272768
 Centre Coordinates: 503827,488387
 Production Date: 04/10/2023 11:14:59

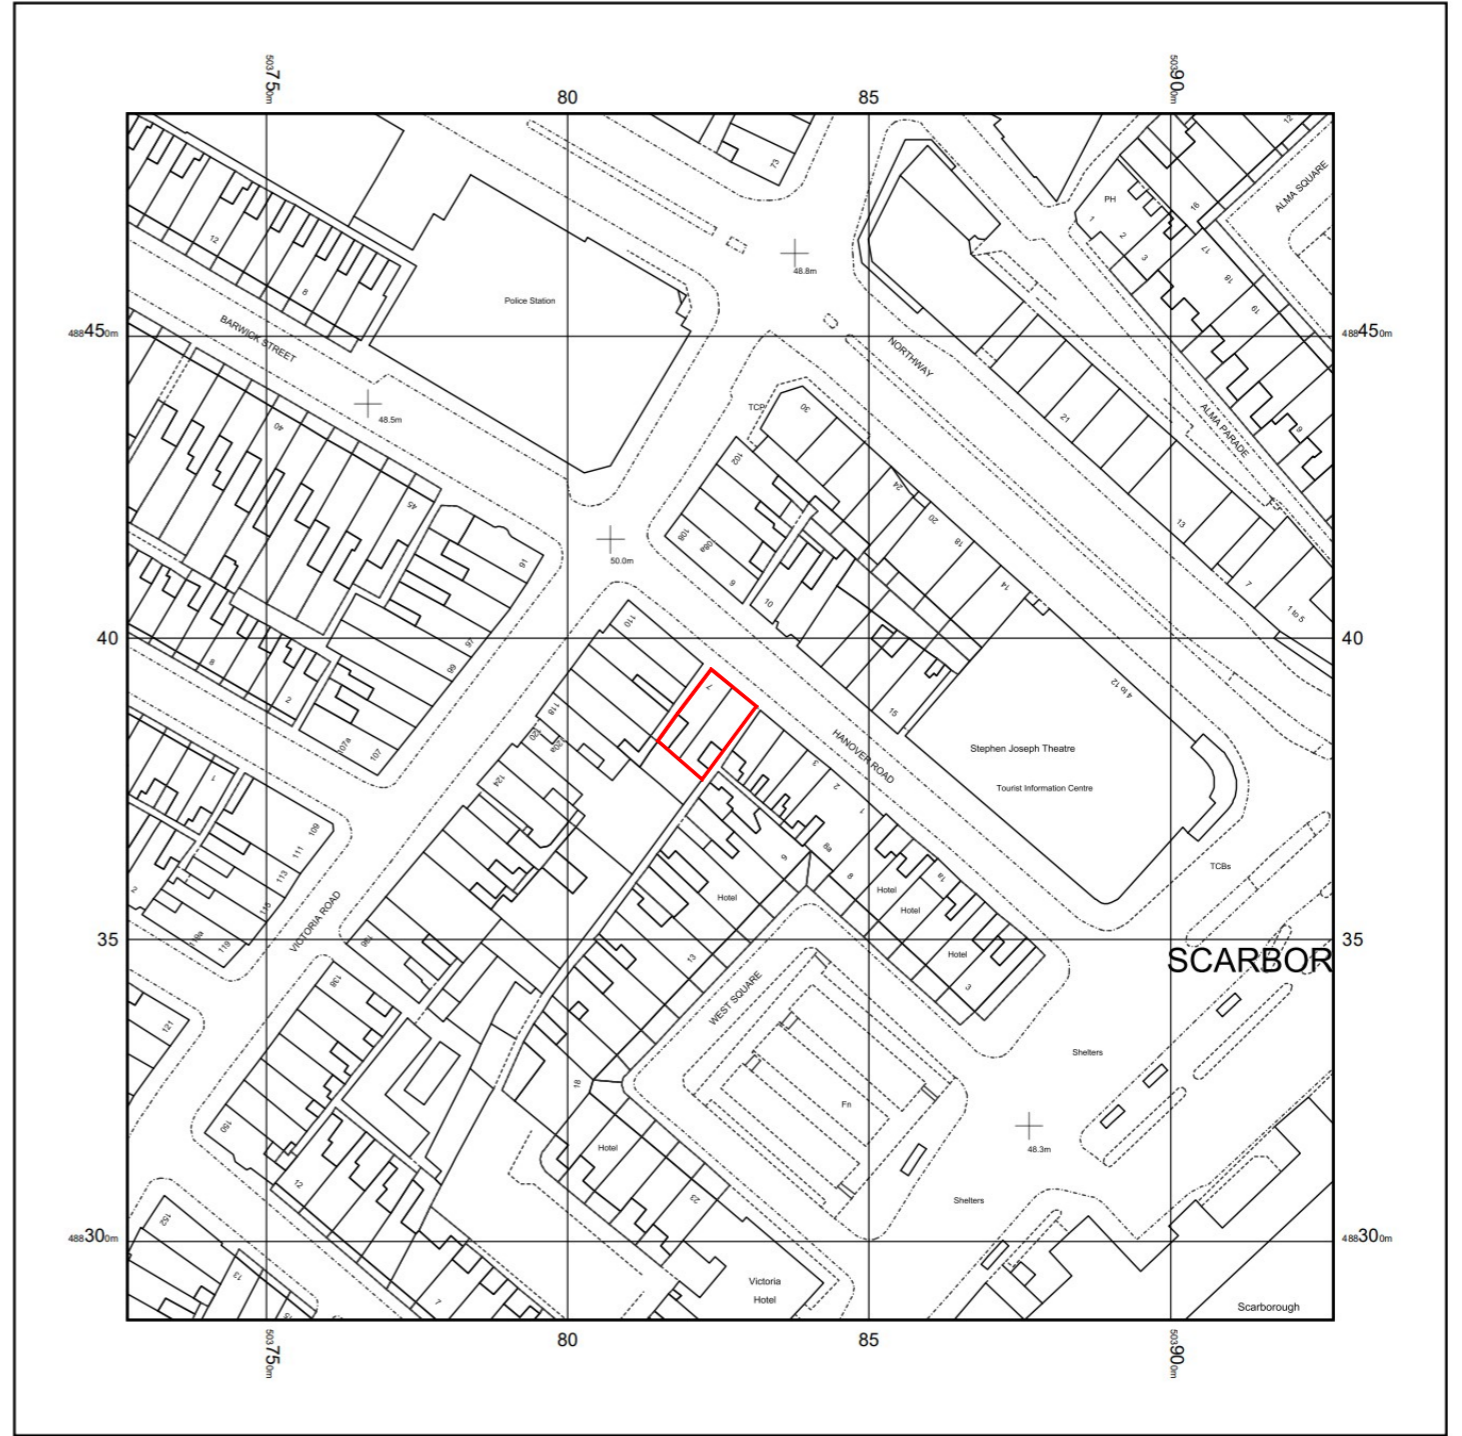

© Crown copyright and database rights 2023 Ordnance Survey 100048957. The representation of road, track or path is no evidence of a boundary or right of way. The representation of features as lines is no evidence of a property boundary.

0m 1cm = 12.5m 62.5m
Scale 1:1250

location and block plans

proposed change of use at hanover road scarborough drawing no. 18.04-01