


Crown Copyright and database rights
2023. OS AC0000814278 National Map
Centre. Purchased 30/11/2023 1 year
licence.



3

Scale 1-1250

1 : 1250

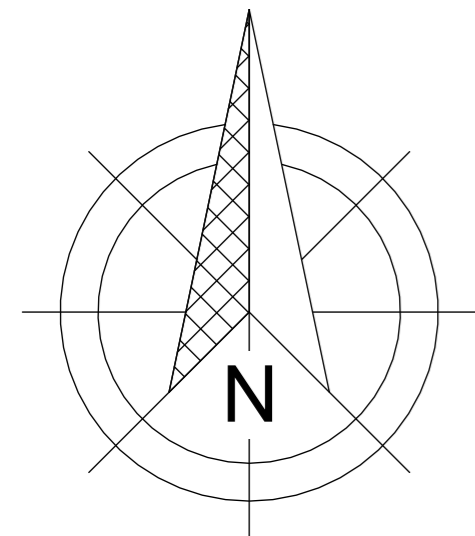

Scale 1:100

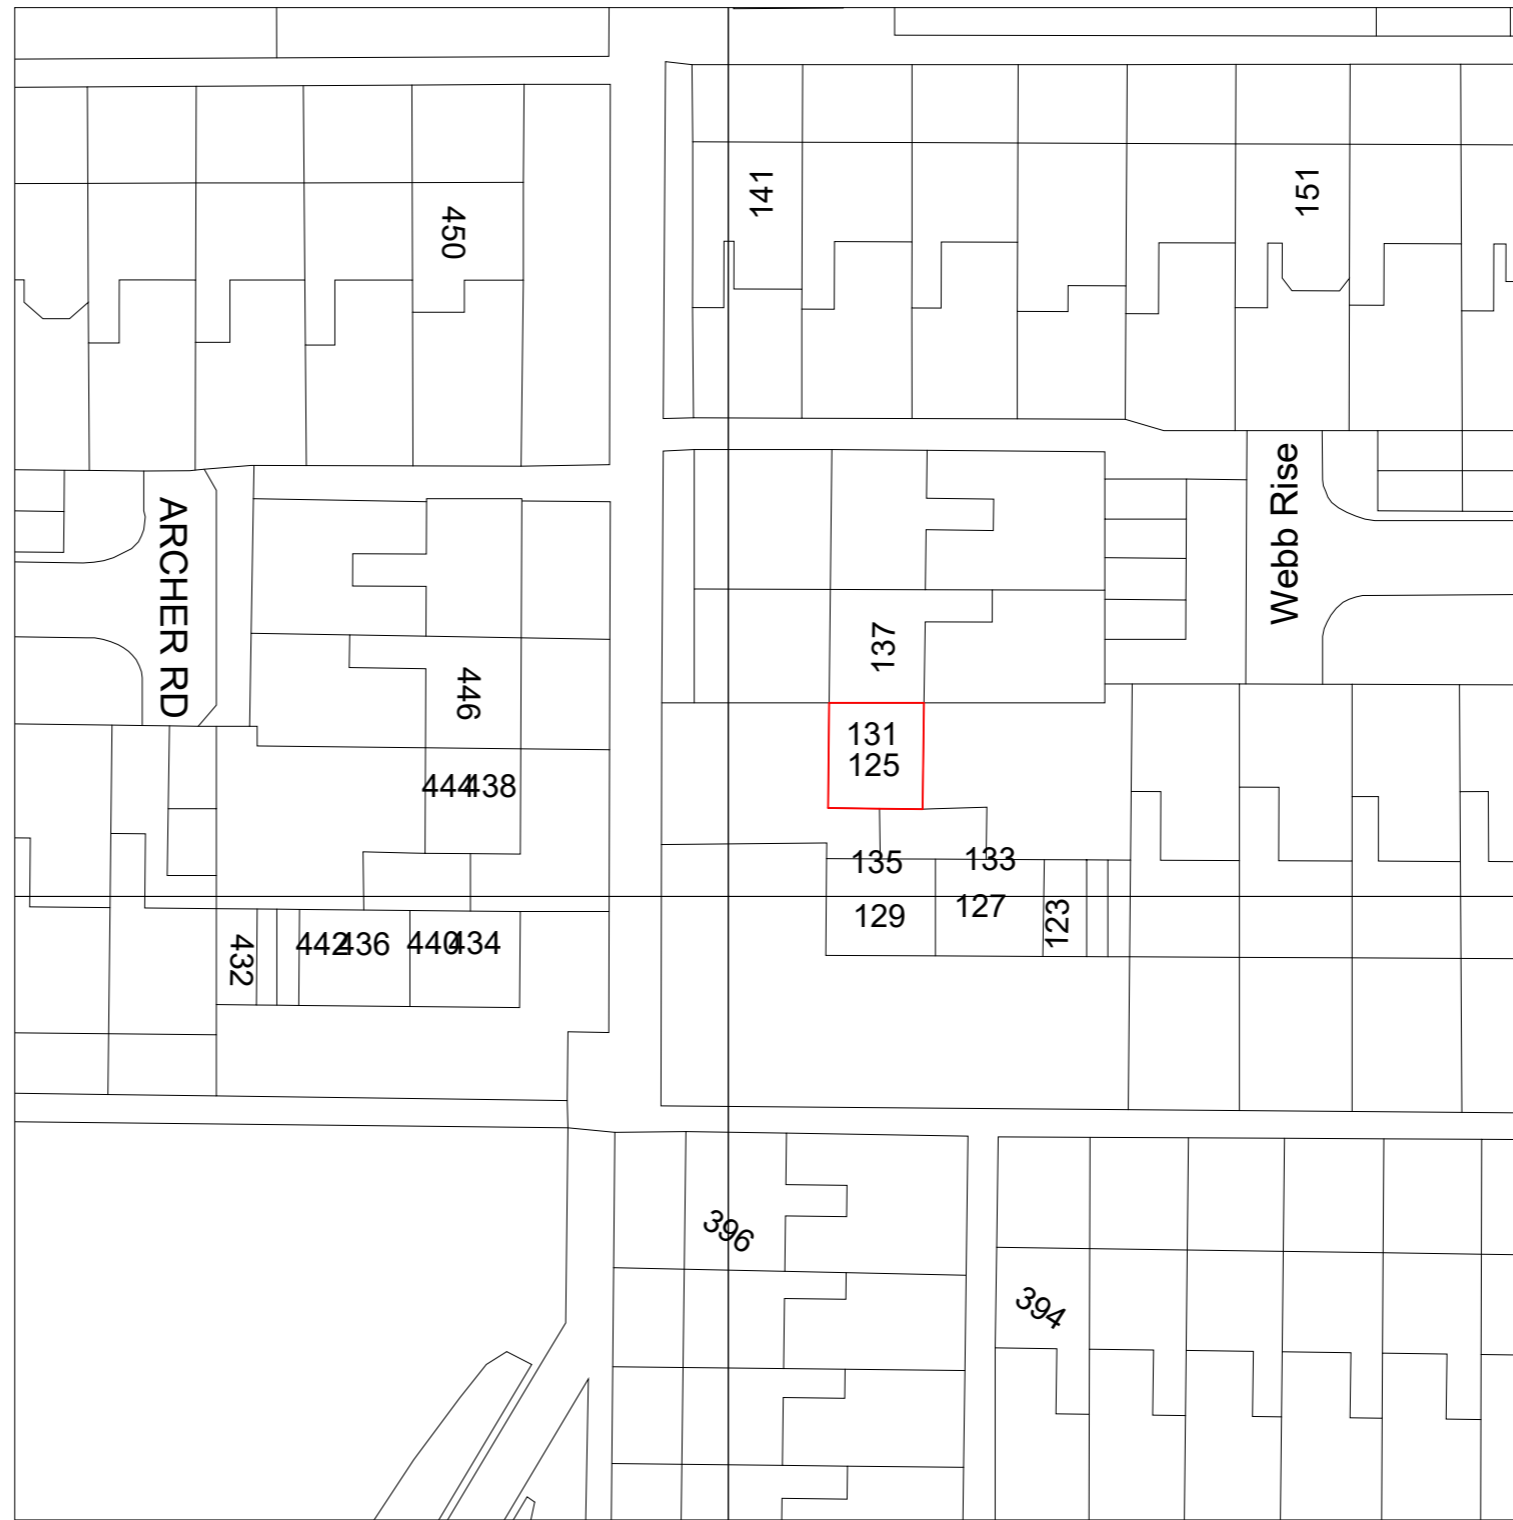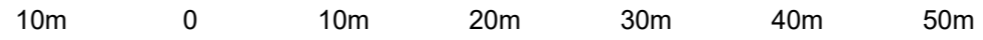



Crown Copyright and database rights
2023. OS AC0000814278 National Map
Centre. Purchased 30/11/2023 1 year
licence.

Scale 1-500

1 : 500

2

Scale 1:50

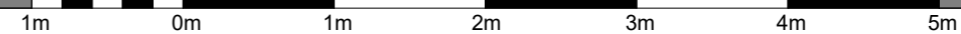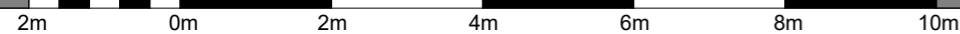

Contract No.
FHI 111072

Site Address -
125 Webb Rise
Stevenage
Hertfordshire
SG1 5QF

Drawing No.
4 of 4

Location and Site Map

All Dimensions in mm

Scale: As indicated

Signed Off on - 30/11/2023

Review on -



First Home Improvements
Station Road Industrial
Estate Lenwade Norfolk
NR9 5LY

© Drawings, associated documentation and
intellectual property is protected under
copyright law.
All documentation by First Home
Improvements prohibits unauthorised
actions such as (but not limited to) the re-
issuing and re-production thereof without
prior consent.