



1 Front Proposed
1 : 100

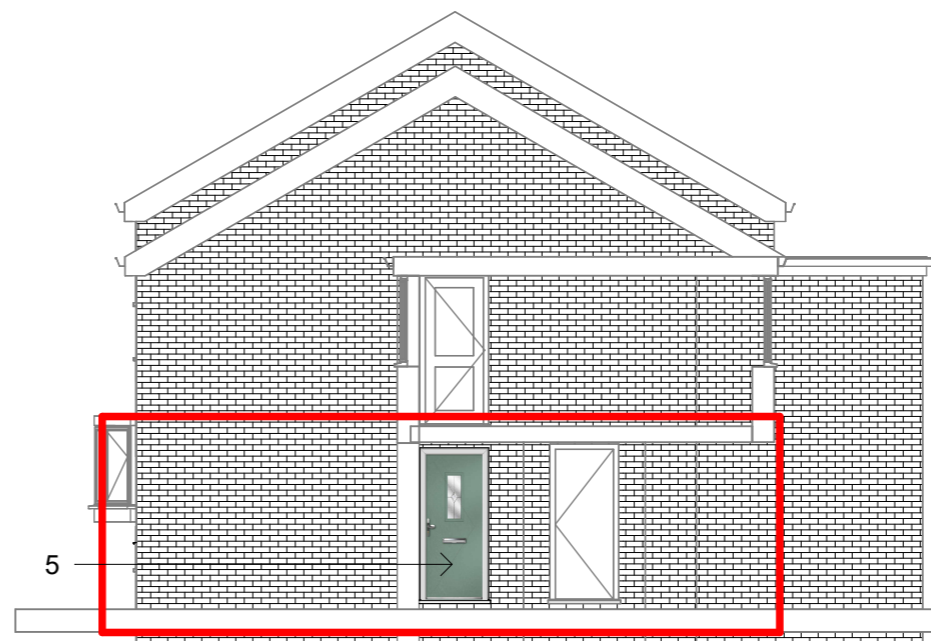

3 Side Proposed
1 : 100

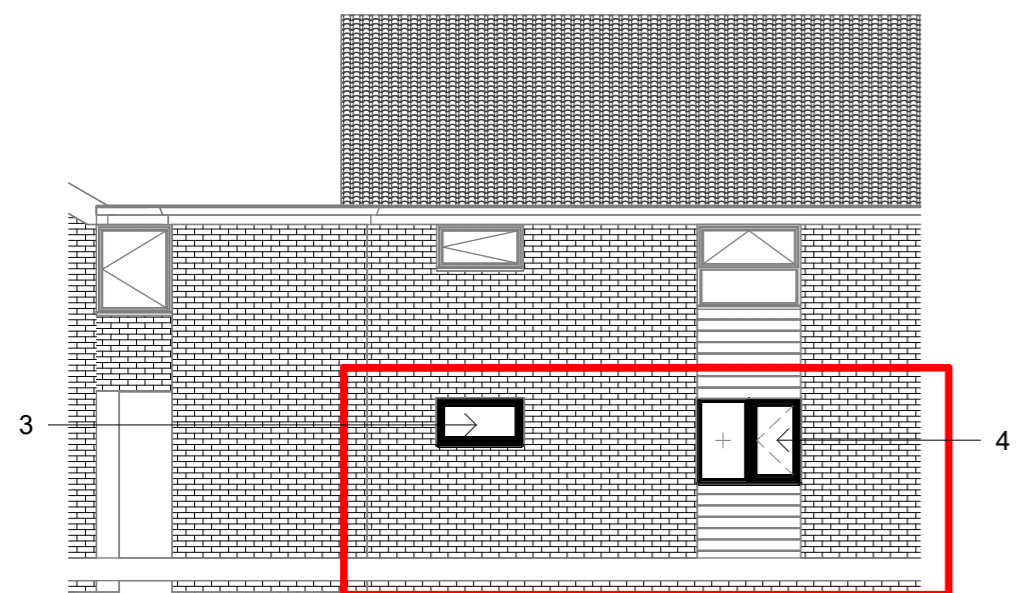

2 Rear Proposed
1 : 100



Proposed Door - External View



Proposed Door - Internal View

Window Style Schedule							
Window Number	Window Type	Window Width (mm)	Window Height (mm)	Window Colour	Window Material	Window Glazing	Sealed Unit Depth
1	Type D	2690	1120	White Smooth	PVCu	STD Clear Double	4-20-4
2	Type D	1375	1120	White Smooth	PVCu	STD Clear Double	4-20-4
3	Type E	1145	610	White Smooth	PVCu	Obscure Double - Cotswold	4-20-4
4	Type D	1370	1120	White Smooth	PVCu	STD Clear Double	4-20-4
5	Composite Door	910	2060	Chartwell Green External / White Smooth Internal	PVCu / Composite	TUF Clear Double	4-20-4

Contract No.
FHI 111072

Site Address -
125 Webb Rise
Stevenage
Hertfordshire
SG1 5QF

Drawing No.
2 of 4

Proposed Elevations

All Dimensions in mm

Scale: 1 : 100

Signed Off on - 30/11/2023

Review on -



First Home Improvements
Station Road Industrial
Estate Lenwade Norfolk
NR9 5LY

© Drawings, associated documentation and intellectual property is protected under copyright law. All documentation by First Home Improvements prohibits unauthorised actions such as (but not limited to) the re-issuing and re-production thereof without prior consent.

Scale 1:100

Scale 1:50

