





1 Front Existing
1 : 100

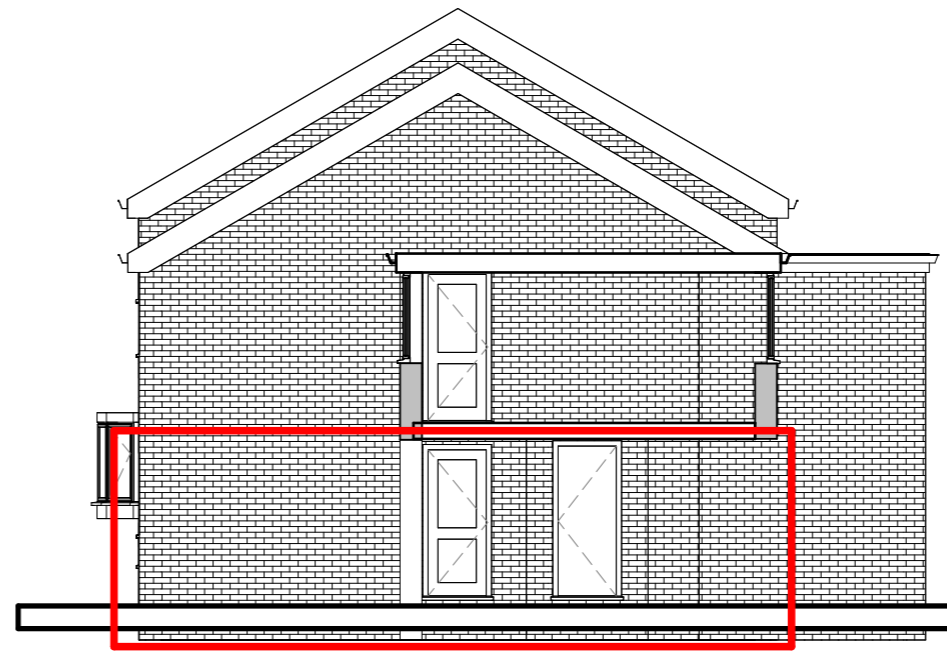


3 Side Existing
1 : 100

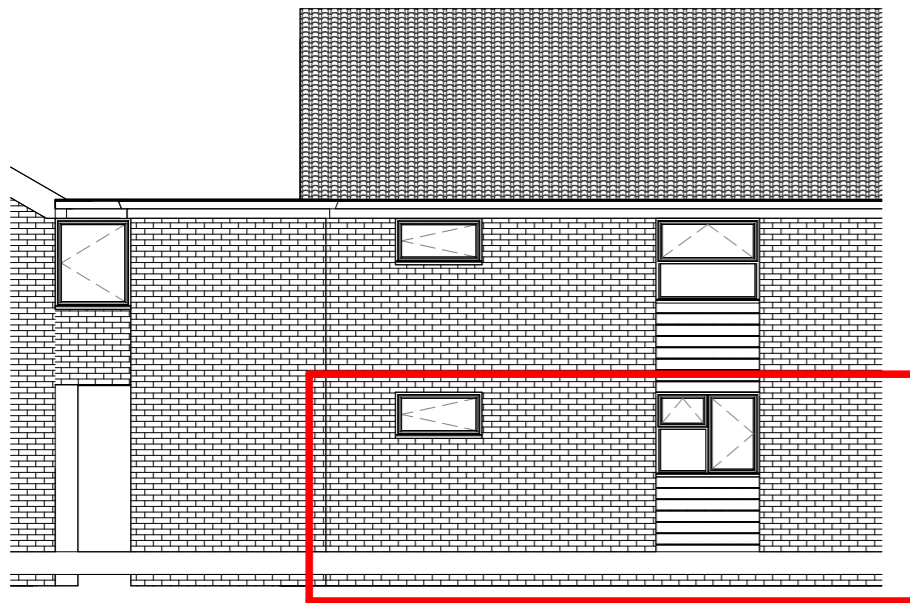

2 Rear Existing
1 : 100

Scale 1:100

Scale 1:50

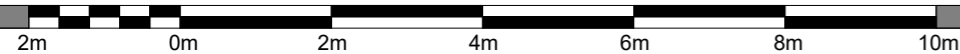

Contract No.
FHI 111072

Site Address -
125 Webb Rise
Stevenage
Hertfordshire
SG1 5QF

Drawing No.
1 of 4

Existing Elevations

All Dimensions in mm

Scale: 1 : 100

Signed Off on - 30/11/2023

Review on -



First Home Improvements
Station Road Industrial
Estate Lenwade Norfolk
NR9 5LY

© Drawings, associated documentation and intellectual property is protected under copyright law.
All documentation by First Home Improvements prohibits unauthorised actions such as (but not limited to) the re-issuing and re-production thereof without prior consent.