

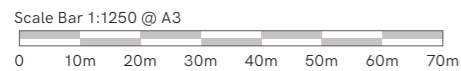


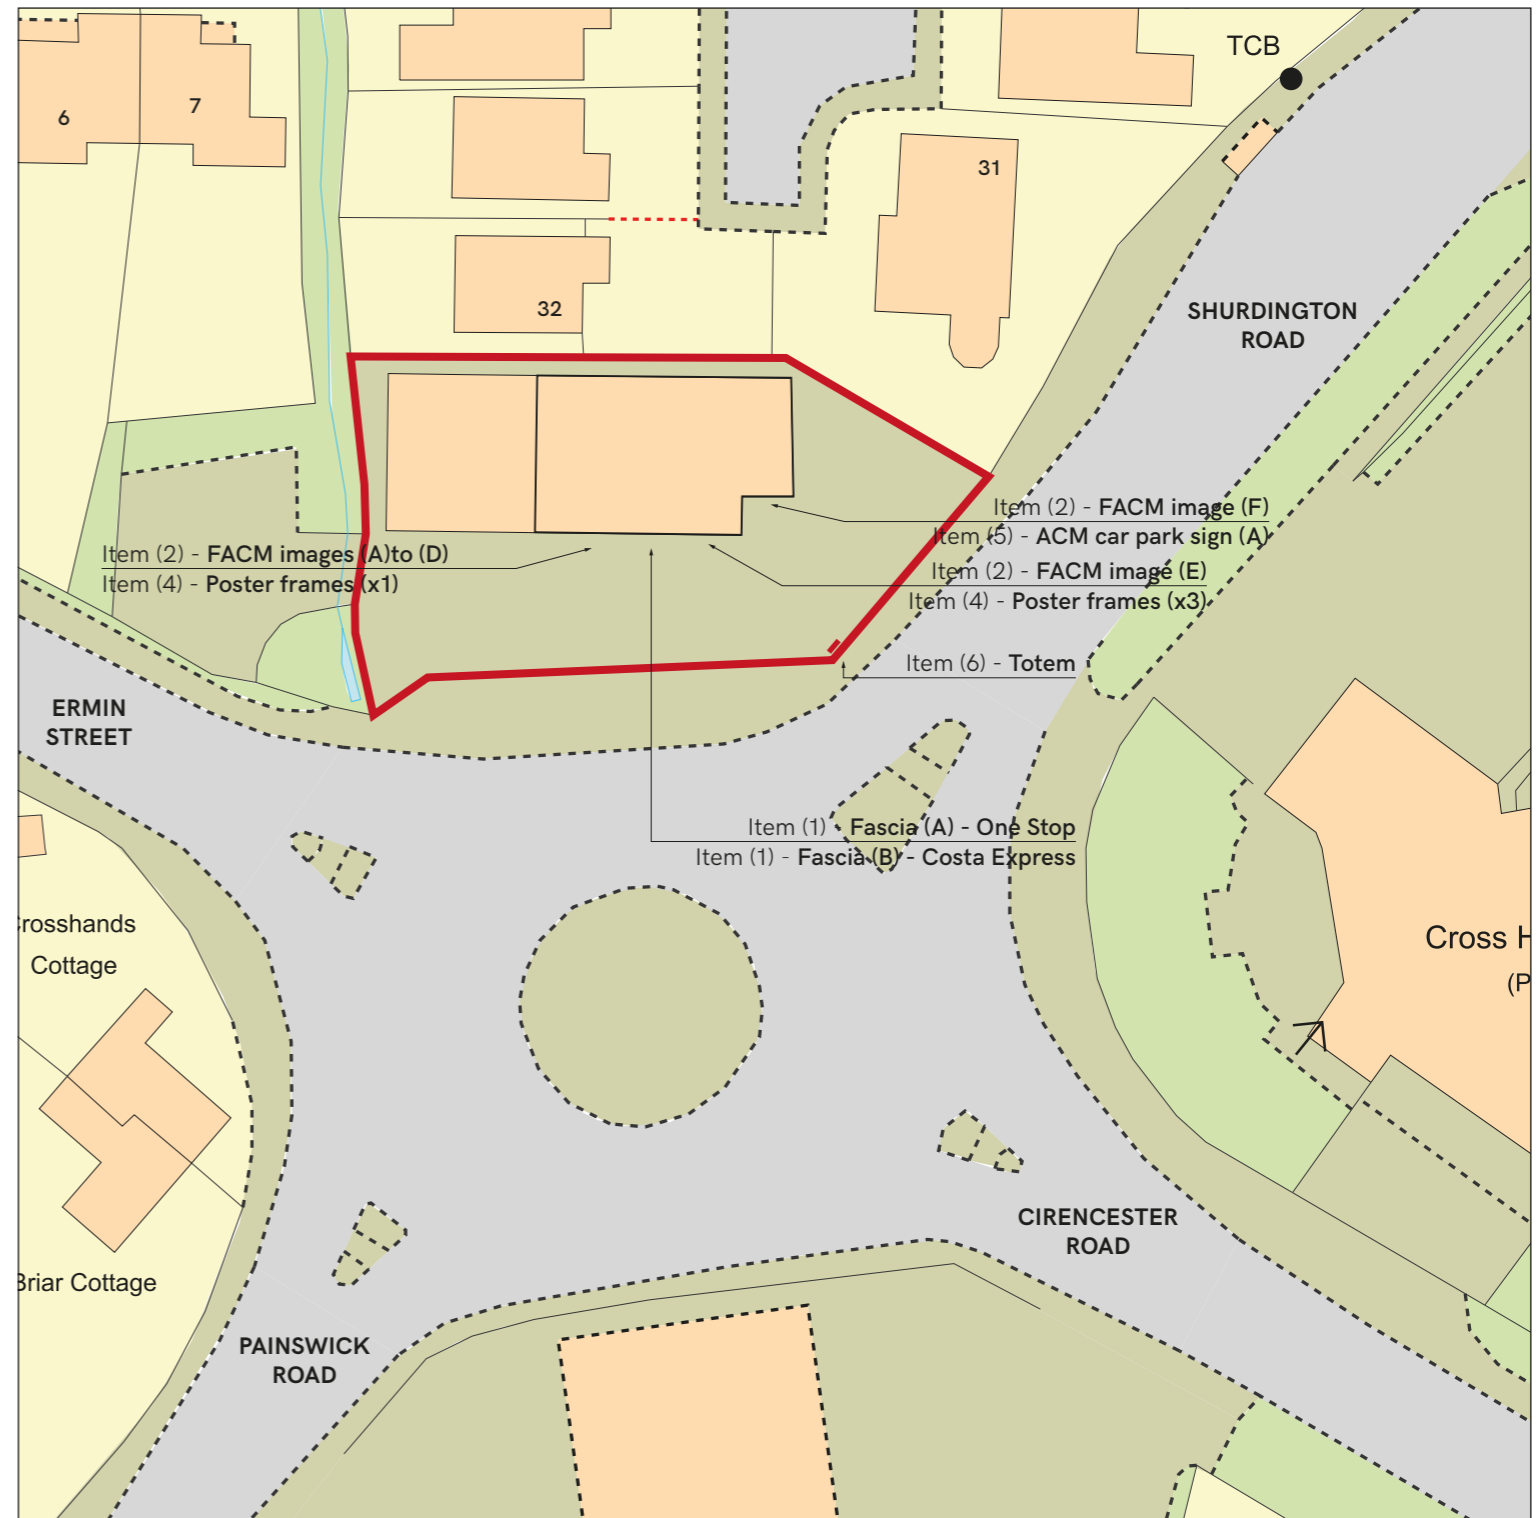


One Stop Stores Ltd : Unit 1, Crosshands Roundabout, Shurdington Road, Brockworth, Gloucestershire GL3 4PH

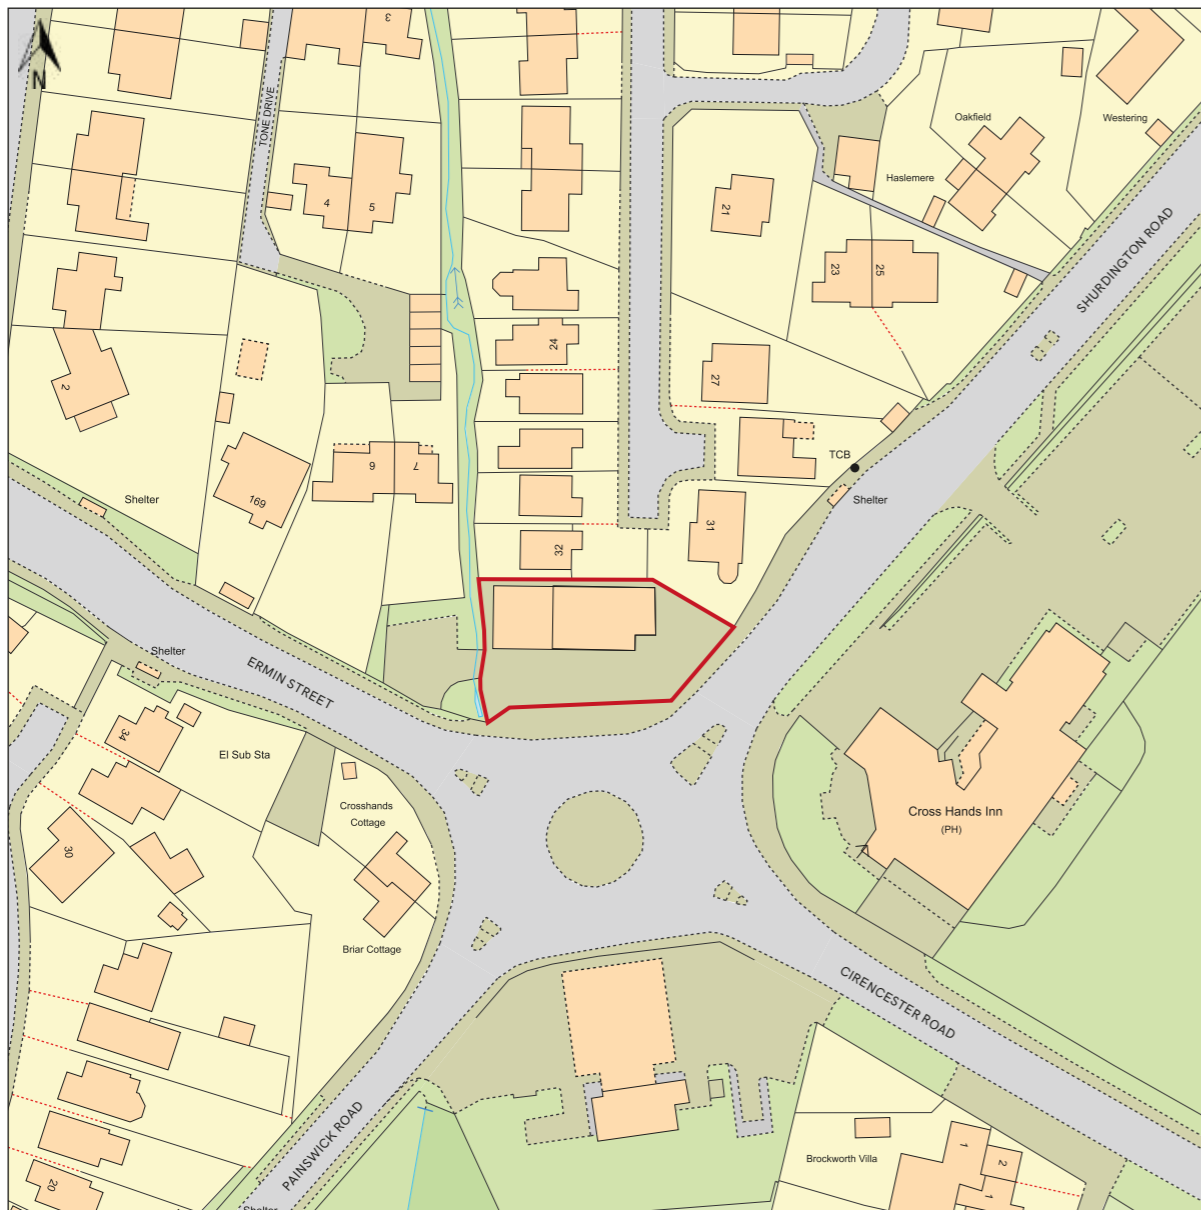

This Plan includes the following Licensed Data: OS MasterMap Colour PDF Location Plan by the Ordnance Survey National Geographic Database and incorporating surveyed revision available at the date of production. Reproduction in whole or in part is prohibited without the prior permission of Ordnance Survey. The representation of a road, track or path is no evidence of a right of way. The representation of features, as lines is no evidence of a property boundary. © Crown copyright and database rights, 2022. Ordnance Survey - 0100031673

OS_MasterMap_Colour_A4_1_1_250_4ha_PDF_Location_Plan_896845_1142627

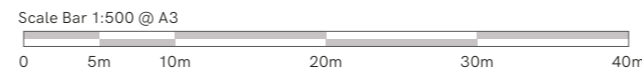

15 Barnes Wallis Rd, Fareham
Hampshire PO15 5TT
Tel: 023 8023 2311
Web: www.innovatesigns.co.uk
Email: info@innovatesigns.co.uk

Client	One Stop Stores			Title	Proposal	Rev	Date	Description	Drw By
Site Name	Brockworth, Shurdington Road			Date	30/11/2023	F	30/11/23	Update Planning	IR
Job No.	20079	Epos Code	6621	Drawn	IW	-	-	-	-
Proj Type	Franchise			Approved	28/09/23	RC	-	-	-
PM	GP	Designer	RC	Drwg No.	F	-	-	-	-

This drawing is for approval purposes.
Please check all details noted on the drawing including spelling, and provide written confirmation of your approval to an **Innovate Signs Project Manager**. Once approved production will commence based on the approved drawing. Any changes made after production has begun will incur an additional cost.