



Scale Bars

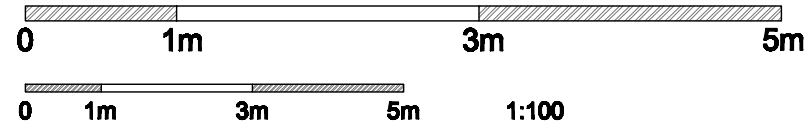


1:50

1:100

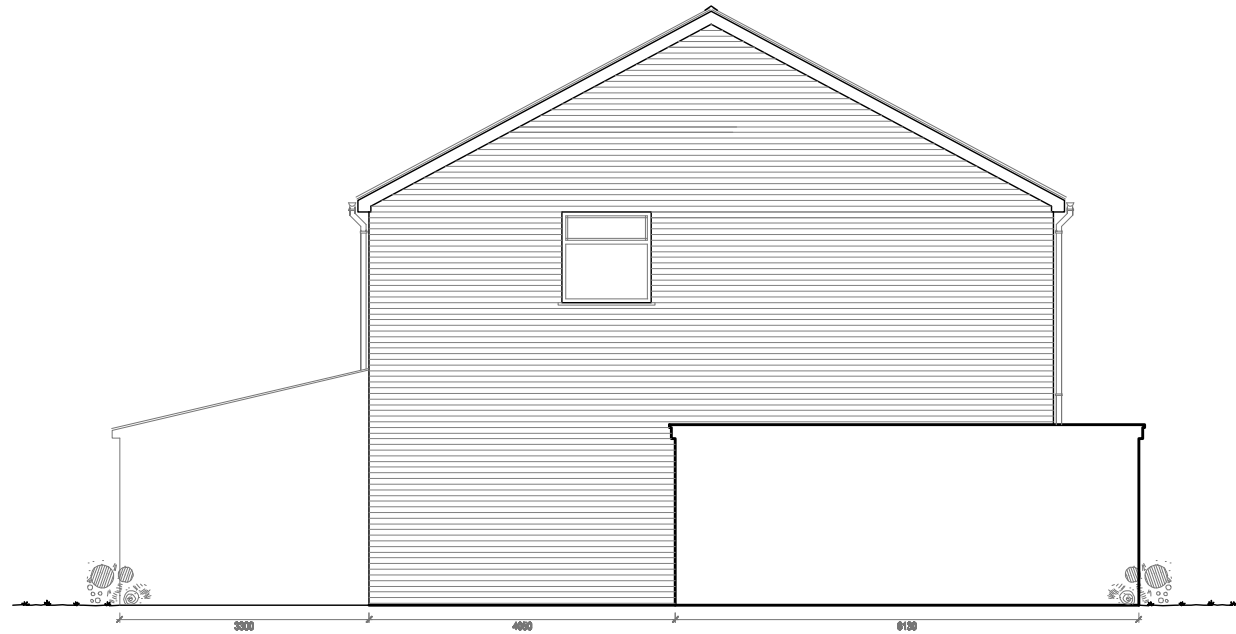

6a Existing Side Elevation
Scale: 1:100

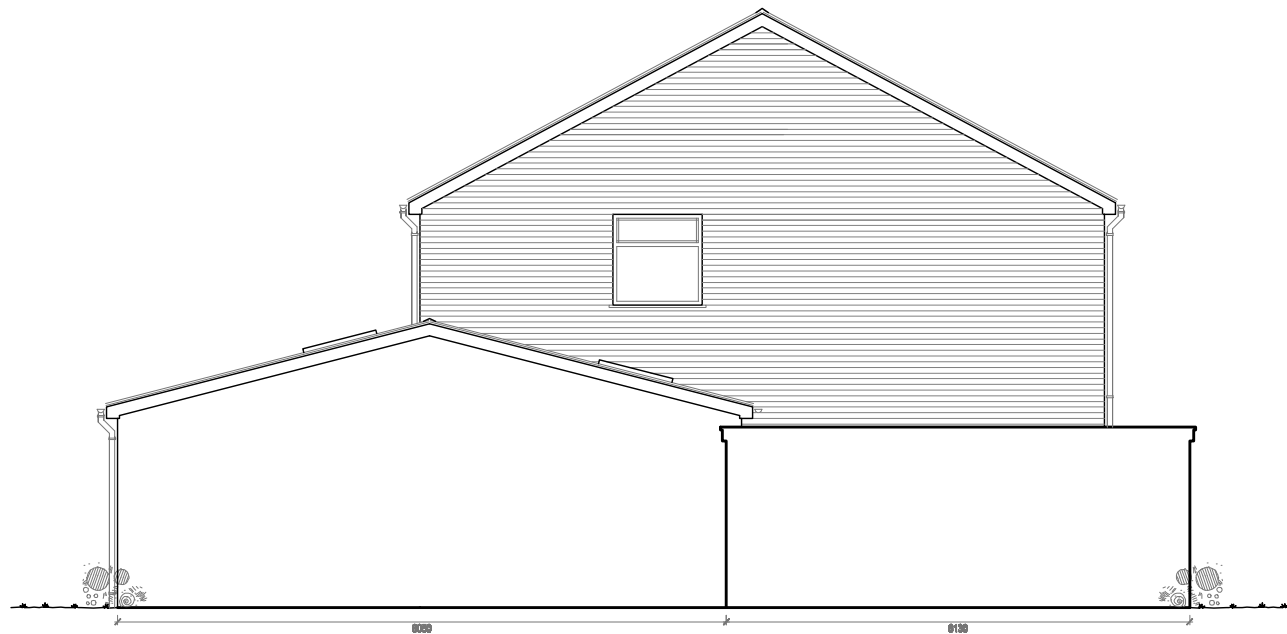

6b Proposed Side Elevation
Scale: 1:100

NOTES;



Director - m: 07824 697334 / Info - m: 07802 678512

e: lmarchitects.info@gmail.com

e: lmarchitects.director@gmail.com

e: lmarchitects.communications@gmail.com

EXTENSION – Planning P.

Proposed single storey rear/side extension with internal alterations to existing house.

31 Friends Ave, Margate, CT9 3XE Project N° 2041

Drawing Title

Existing & Proposed SIDE ELEVATIONS

Date 20.11.23

Scale 1:100 @ A3

Drawing n° 06

Revision

-	---	---	---	-	---	---	---
-	---	---	---	-	---	---	---
-	---	---	---	-	---	---	---

Client Designer

Mrs Spriggs LJ Montgomerie

Notes
Check that this drawing is the latest revision.
Do not use any of the information on this drawing without checking all dimensions on site.
Do not use any areas indicated for either valuation, purchase, sale, or any other form of legally binding contract.
Do not reproduce any part of this drawing without prior written consent.
Do not scale from this drawing.