



Notes
 1. This drawing is copyright no part of this drawing to be copied unless written consent is given by the practice

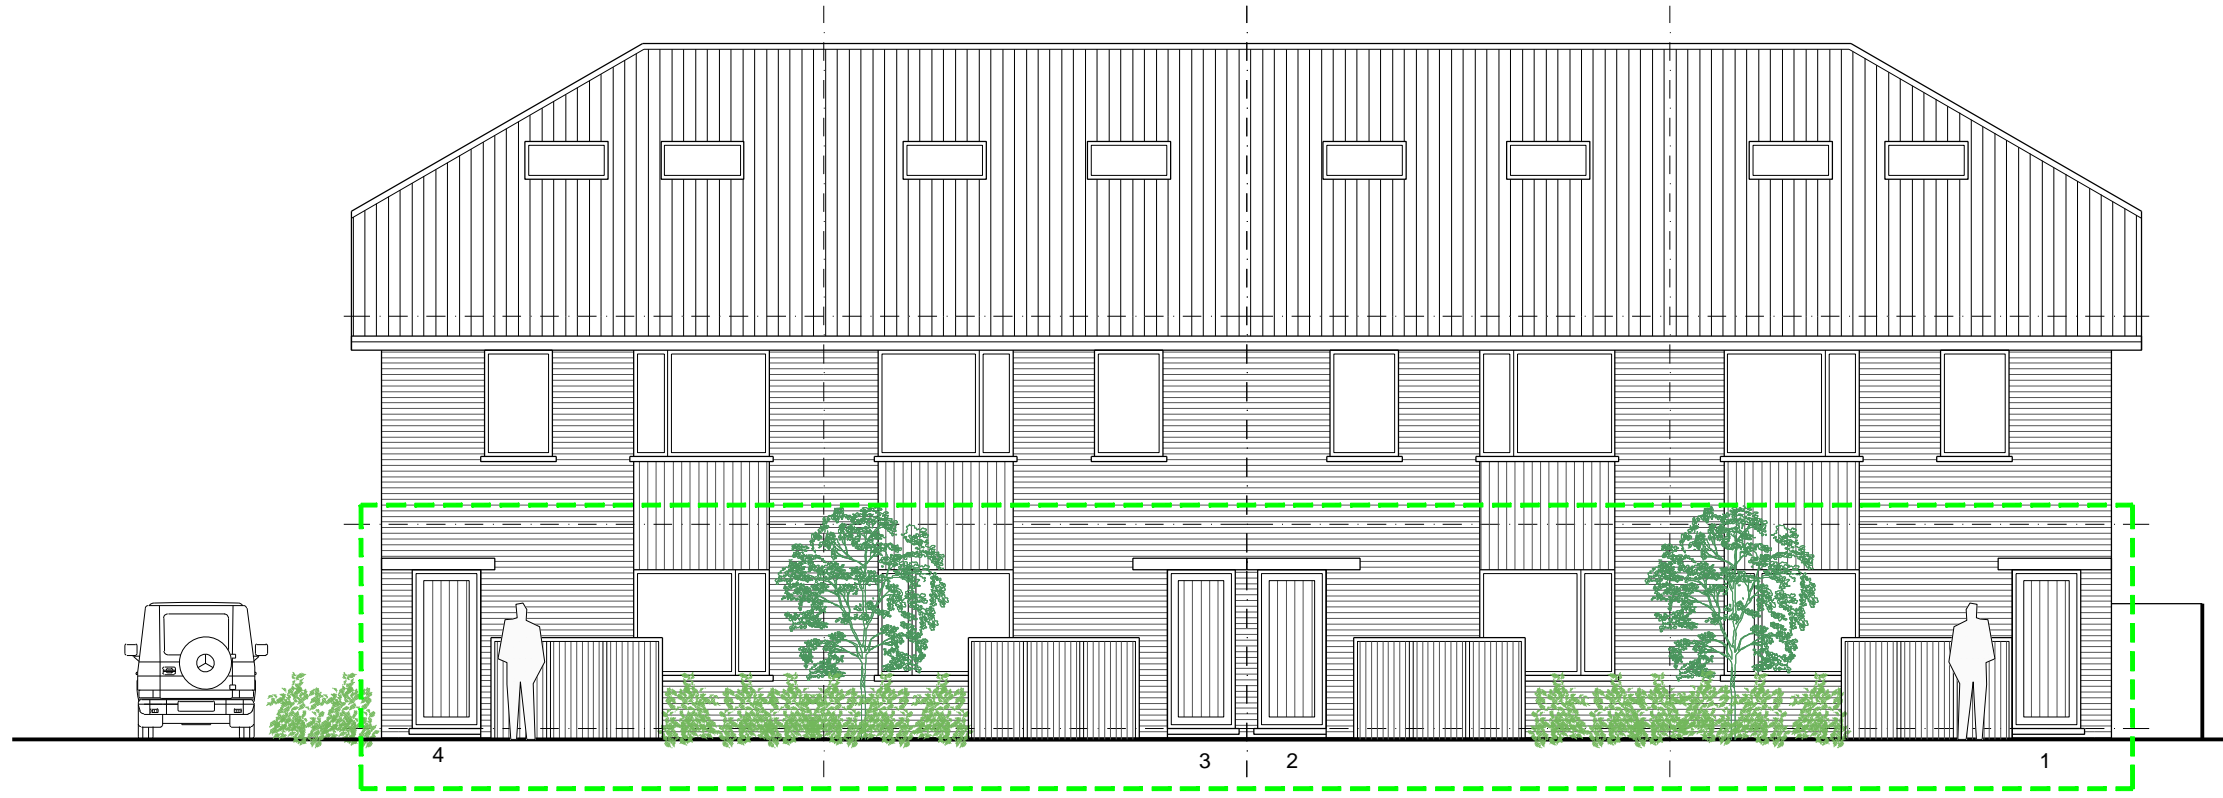

Variation of condition at rear to remove bridge link and replace screen with window

Variation of condition to front to remove internal bin stores and provide external enclosures repositioning of entrance doors and external canopy

South East Elevation Houses 1 - 4

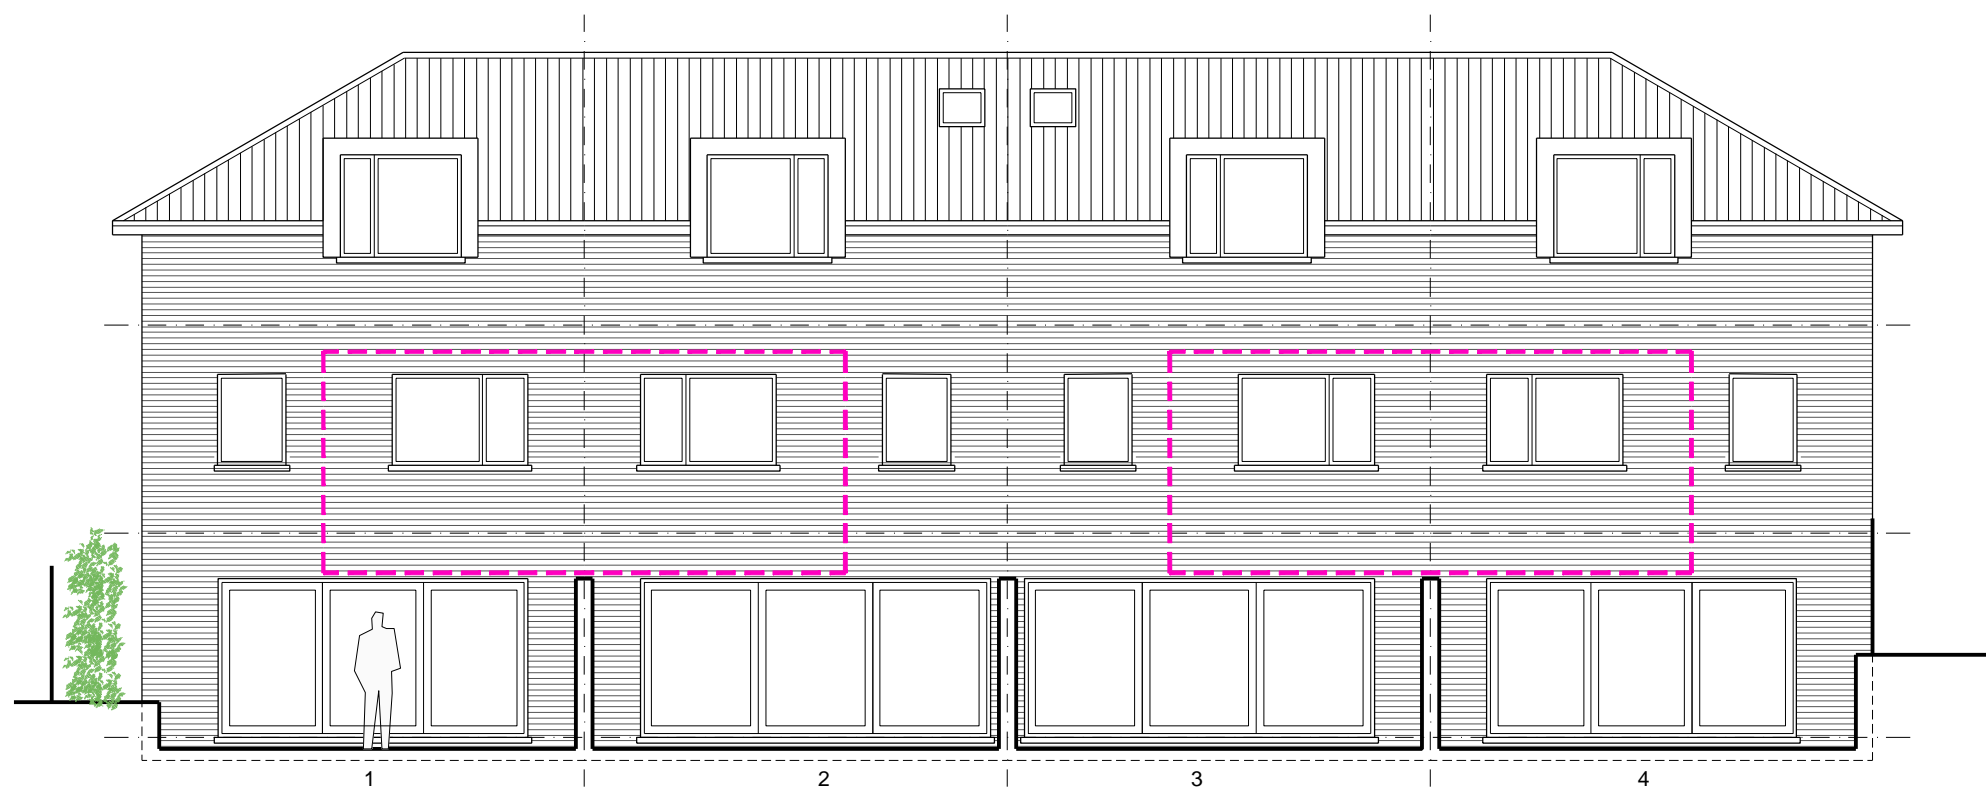

North West Elevation Houses 1 - 4

Rev.	Date	Description	Name
 OUT THE BOX 3 BONCHESTER CLOSE CAMDEN PARK ROAD CHISLEHURST KENT BR7 5HS			
Project			
Garages, North Farm Road Tunbridge Wells			
drawn	NP	disk	
date	JAN 2023	scale	1:100 @ A3
Title			
Elevations			
NFR-G	PL06	F	