

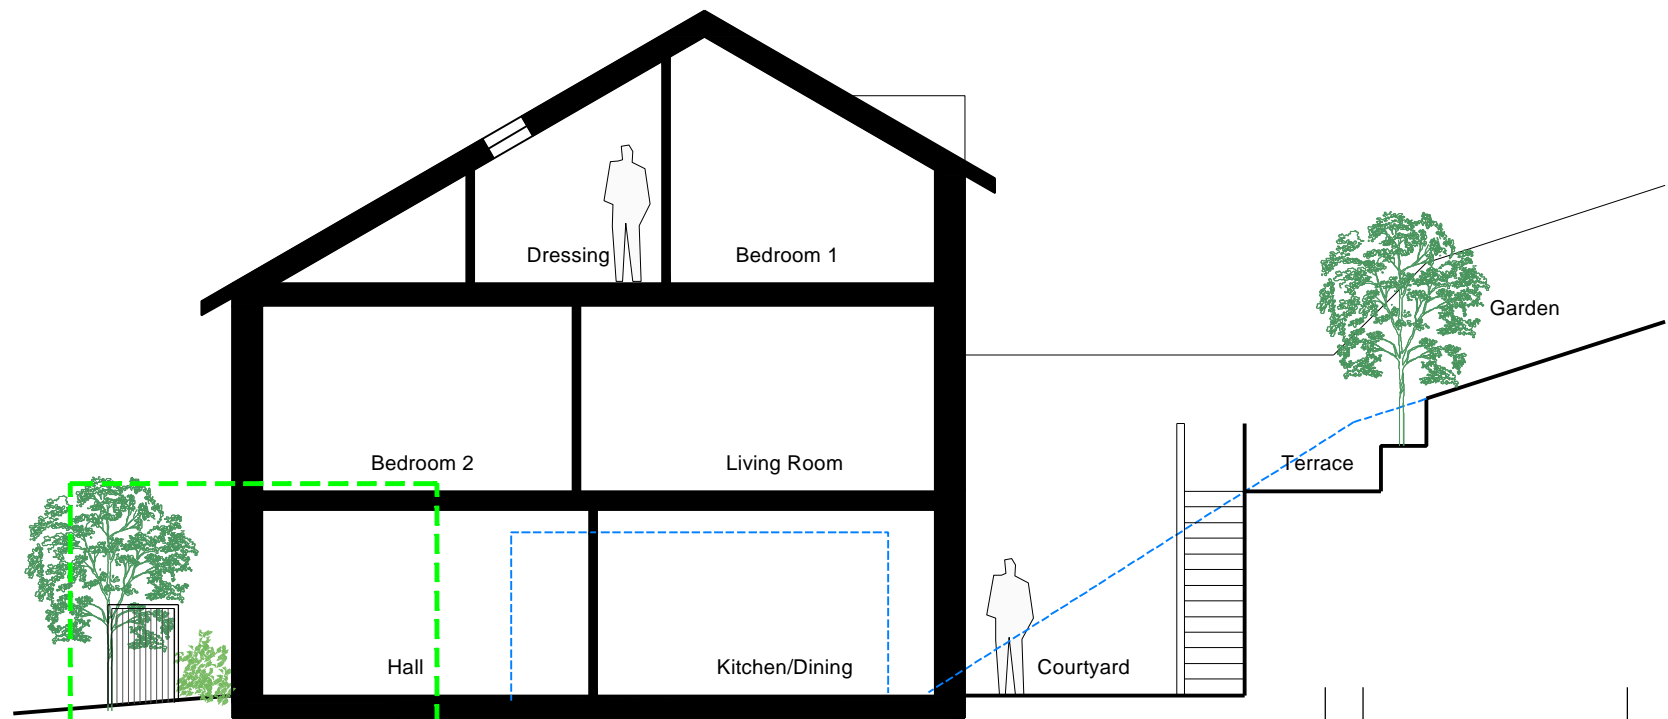
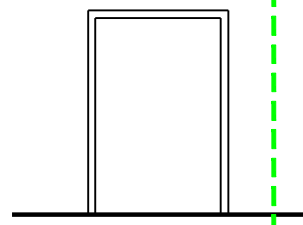
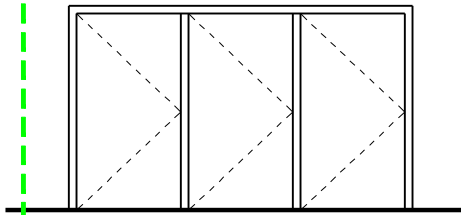
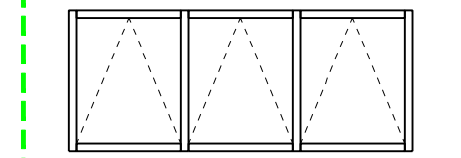
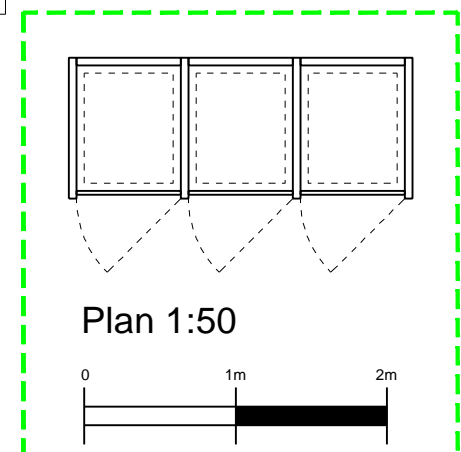


Notes
 1. This drawing is copyright no part of this drawing to be copied unless written consent is given by the practice

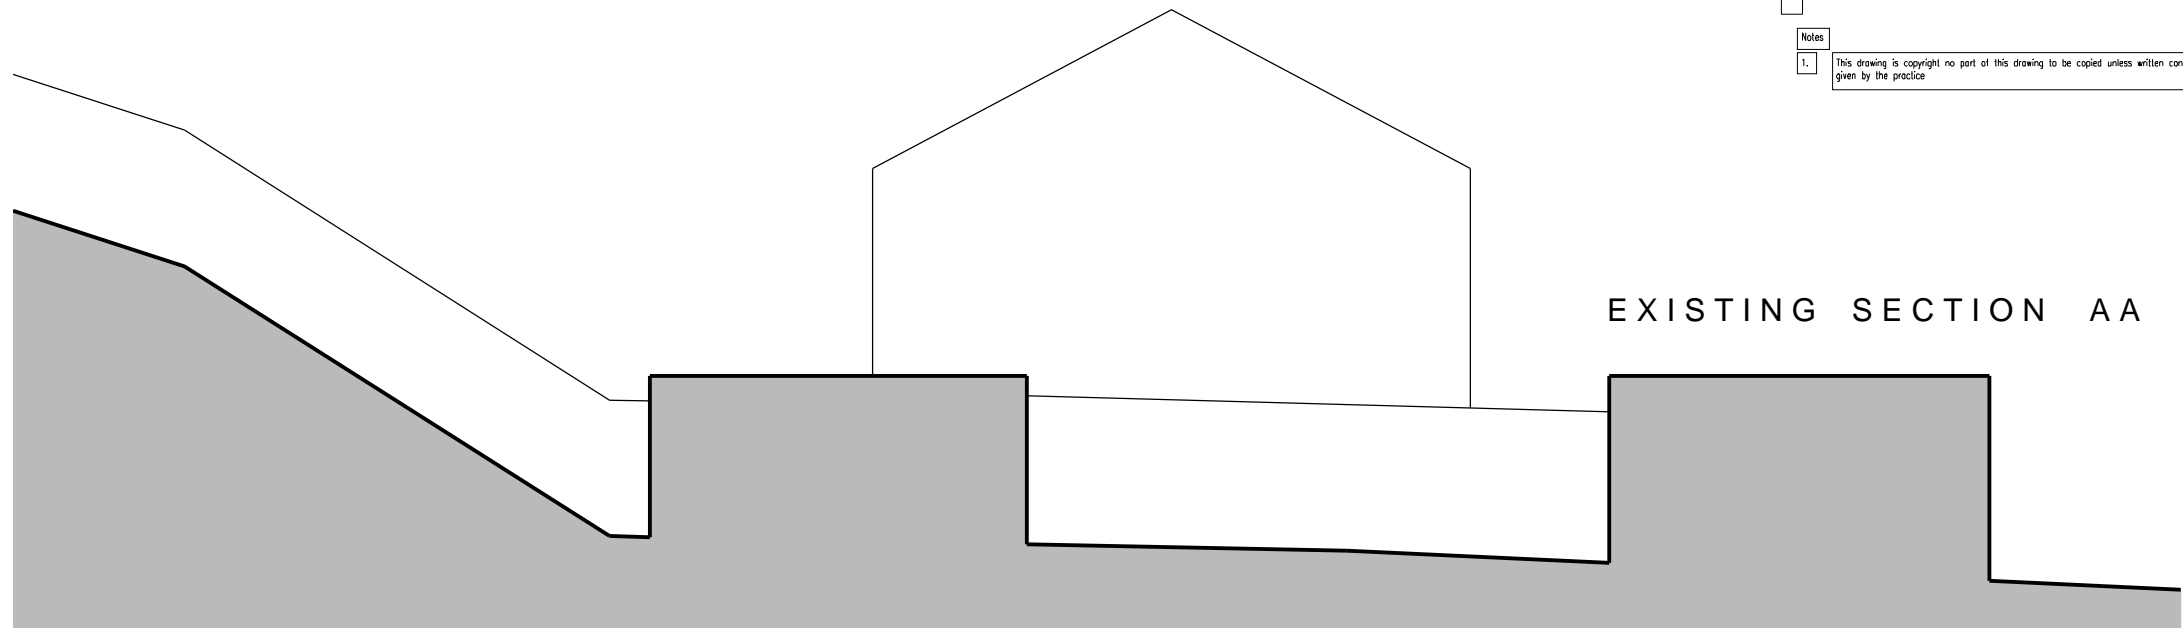


ELEVATIONAL CROSS SECTION

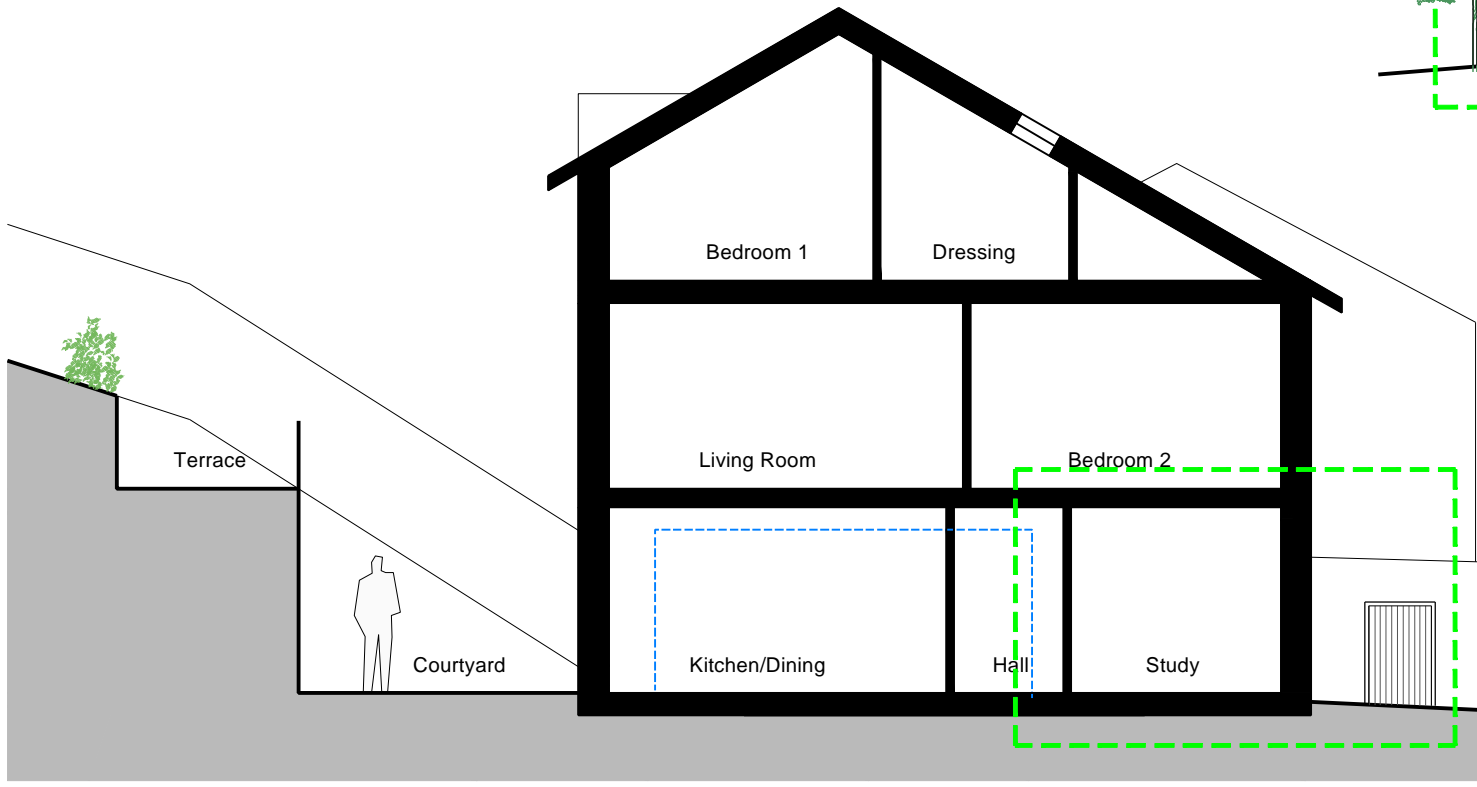

PROPOSED SECTION AA

- Variation of condition at rear to remove bridge link and replace screen with window
- Variation of condition to front to remove internal bin stores and provide external enclosures repositioning of entrance doors and external canopy

Rev.	Date	Description	Name
 OUT THE BOX 3 BONCHESTER CLOSE CAMDEN PARK ROAD CHISLEHURST KENT BR7 5HS			
Project Garages, North Farm Road Tunbridge Wells			
drawn	NP	disk	
date	JAN 2023	scale	1:100 @ A3
Title Site Sections, Cross Section and Bin Store Plans & Elevations			
NFR-G	PL07	B	