





Notes  
 1. This drawing is copyright no part of this drawing to be copied unless written consent is given by the practice

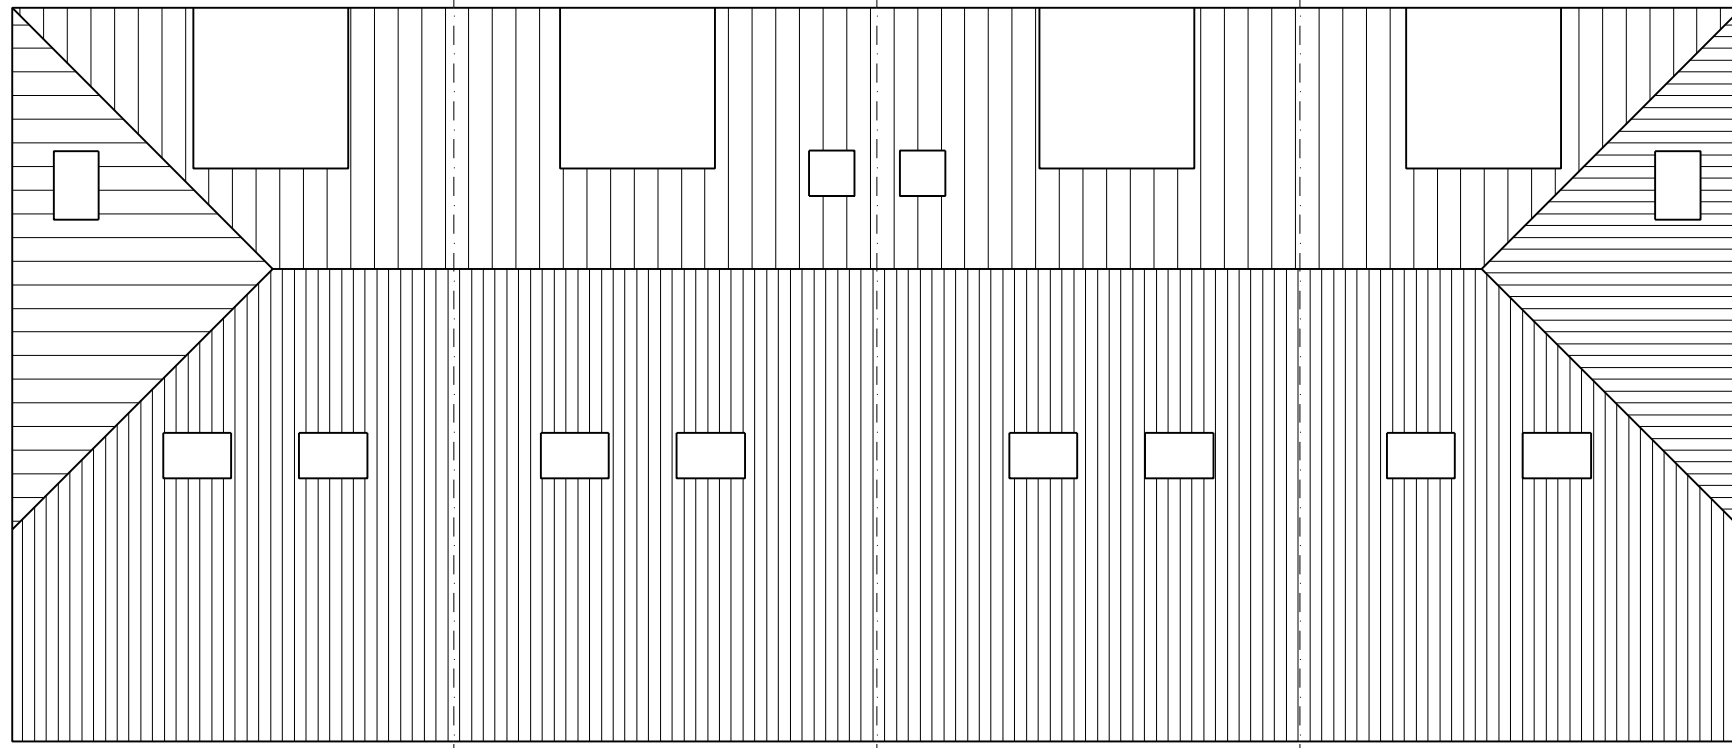

Roof Plan 1 - 4

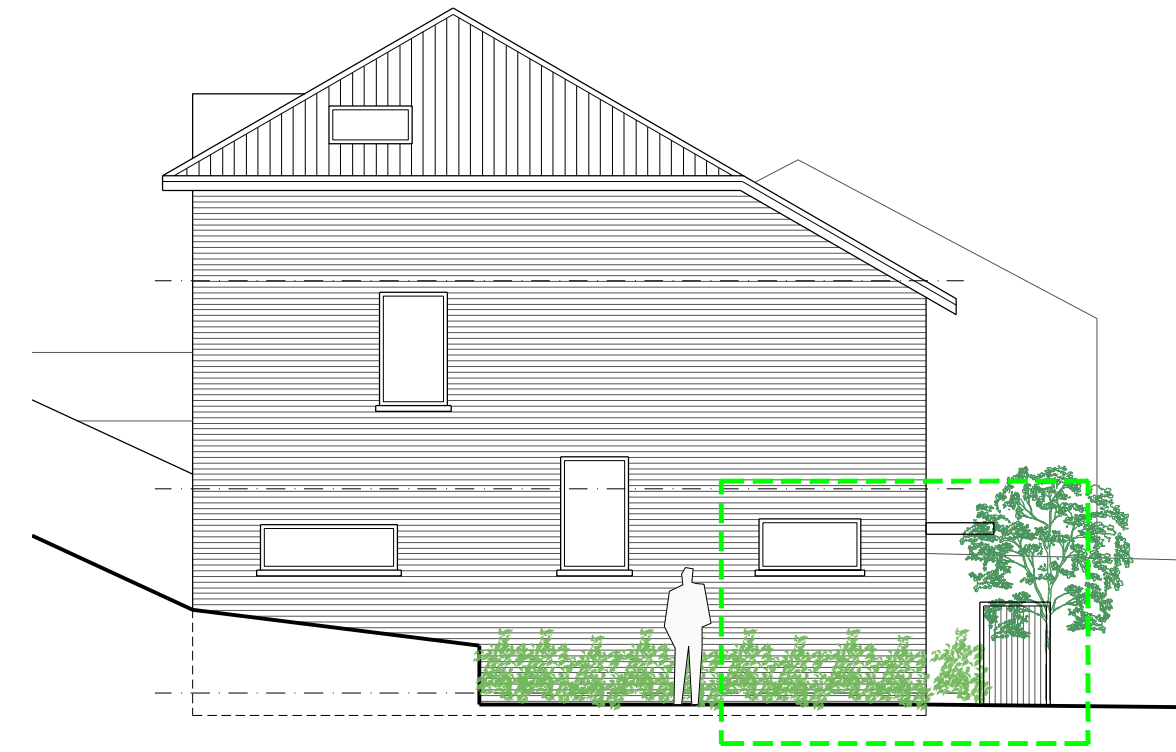

South West Elevation House 4

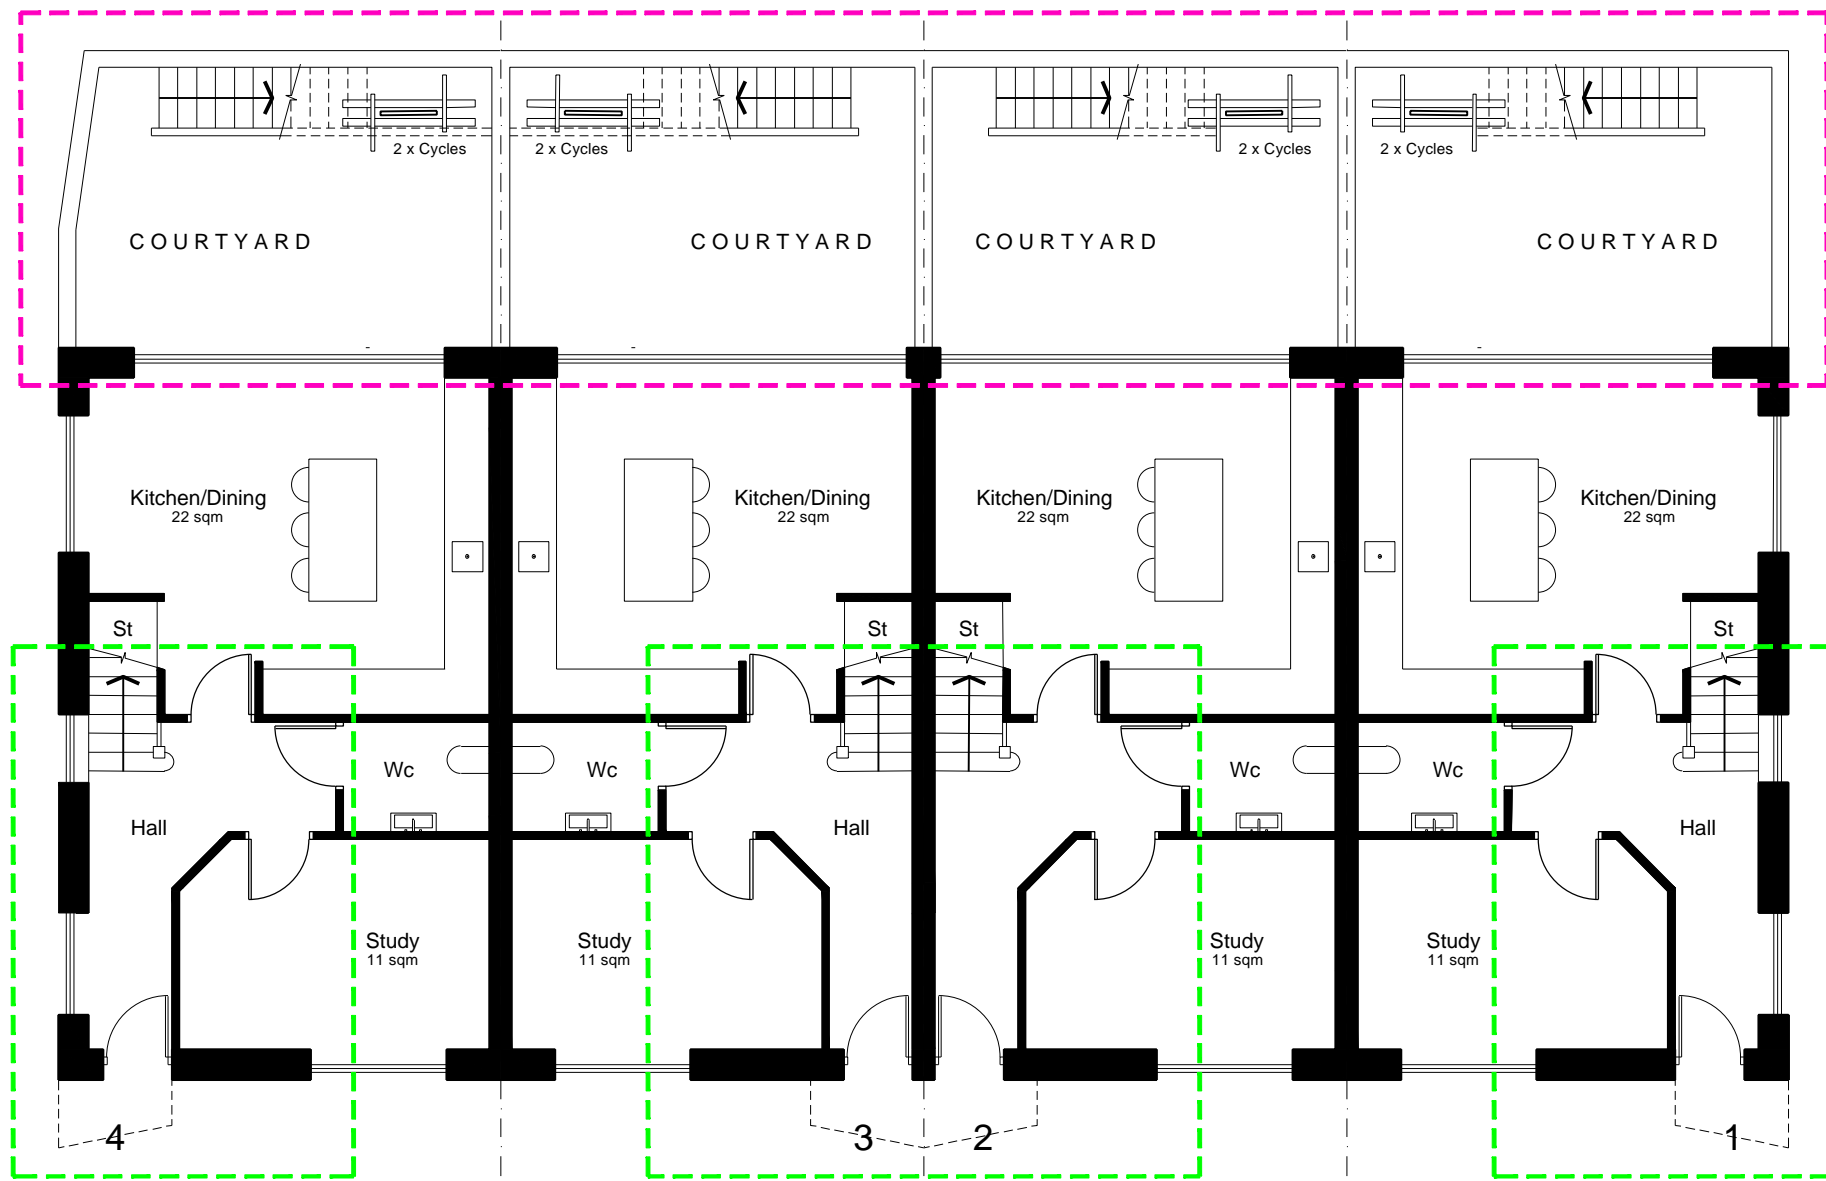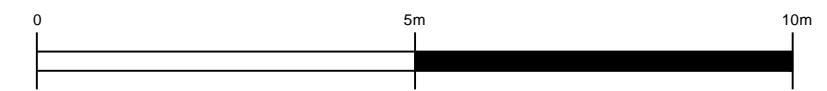

- Variation of condition at rear to remove bridge link and replace screen with window
- Variation of condition to front to remove internal bin stores and provide external enclosures repositioning of entrance doors and external canopy

Rev.	Date	Description	Name
 <b>OUT THE BOX</b> 3 BONCHESTER CLOSE CAMDEN PARK ROAD CHISLEHURST KENT BR7 5HS			
Project			
Garages, North Farm Road Tunbridge Wells			
drawn	NP	disk	
date	JAN 2023	scale	1:100 @ A3
Title			
GA Plans and Elevation			
NFR-G	PL04	E	