

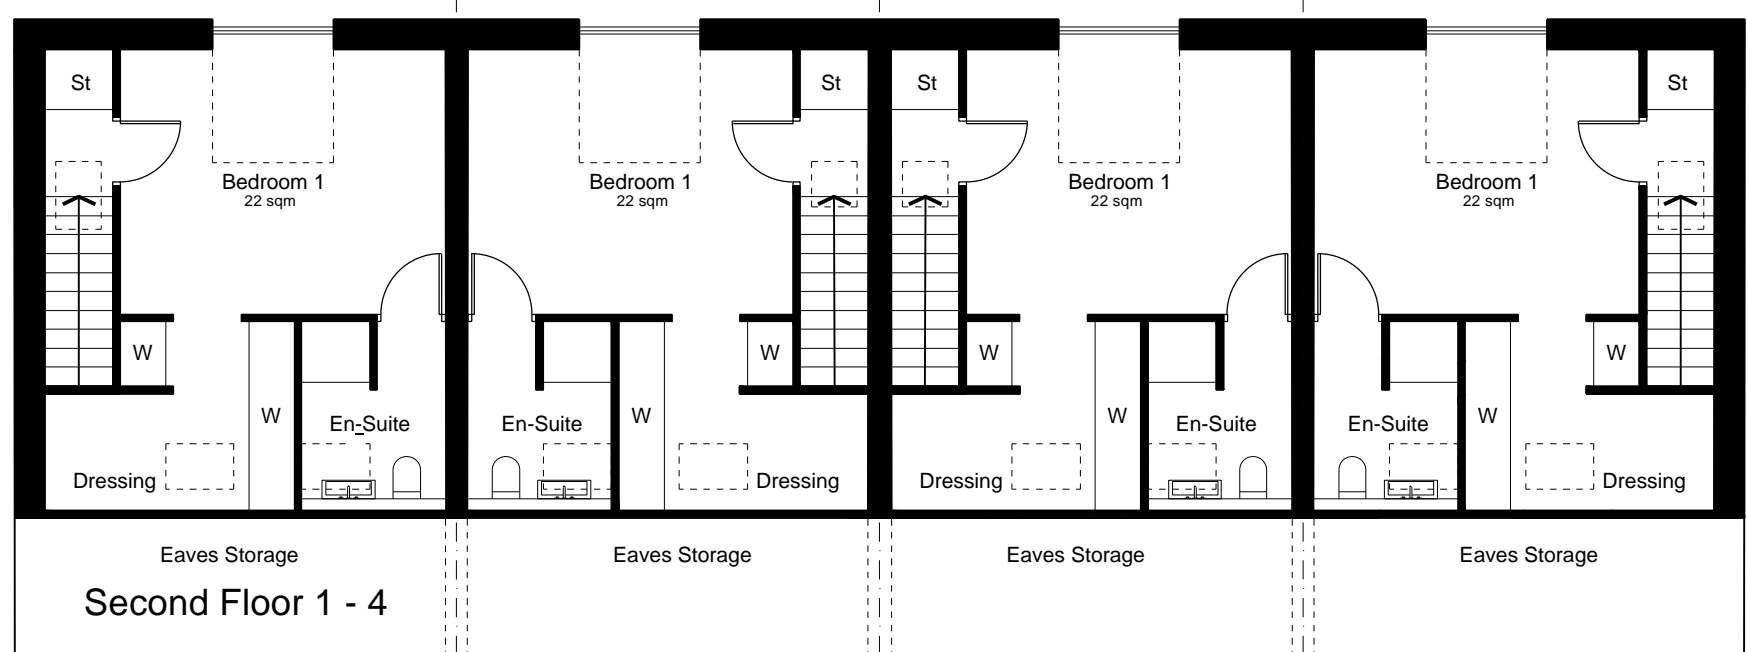



Notes
 1. This drawing is copyright no part of this drawing to be copied unless written consent is given by the practice

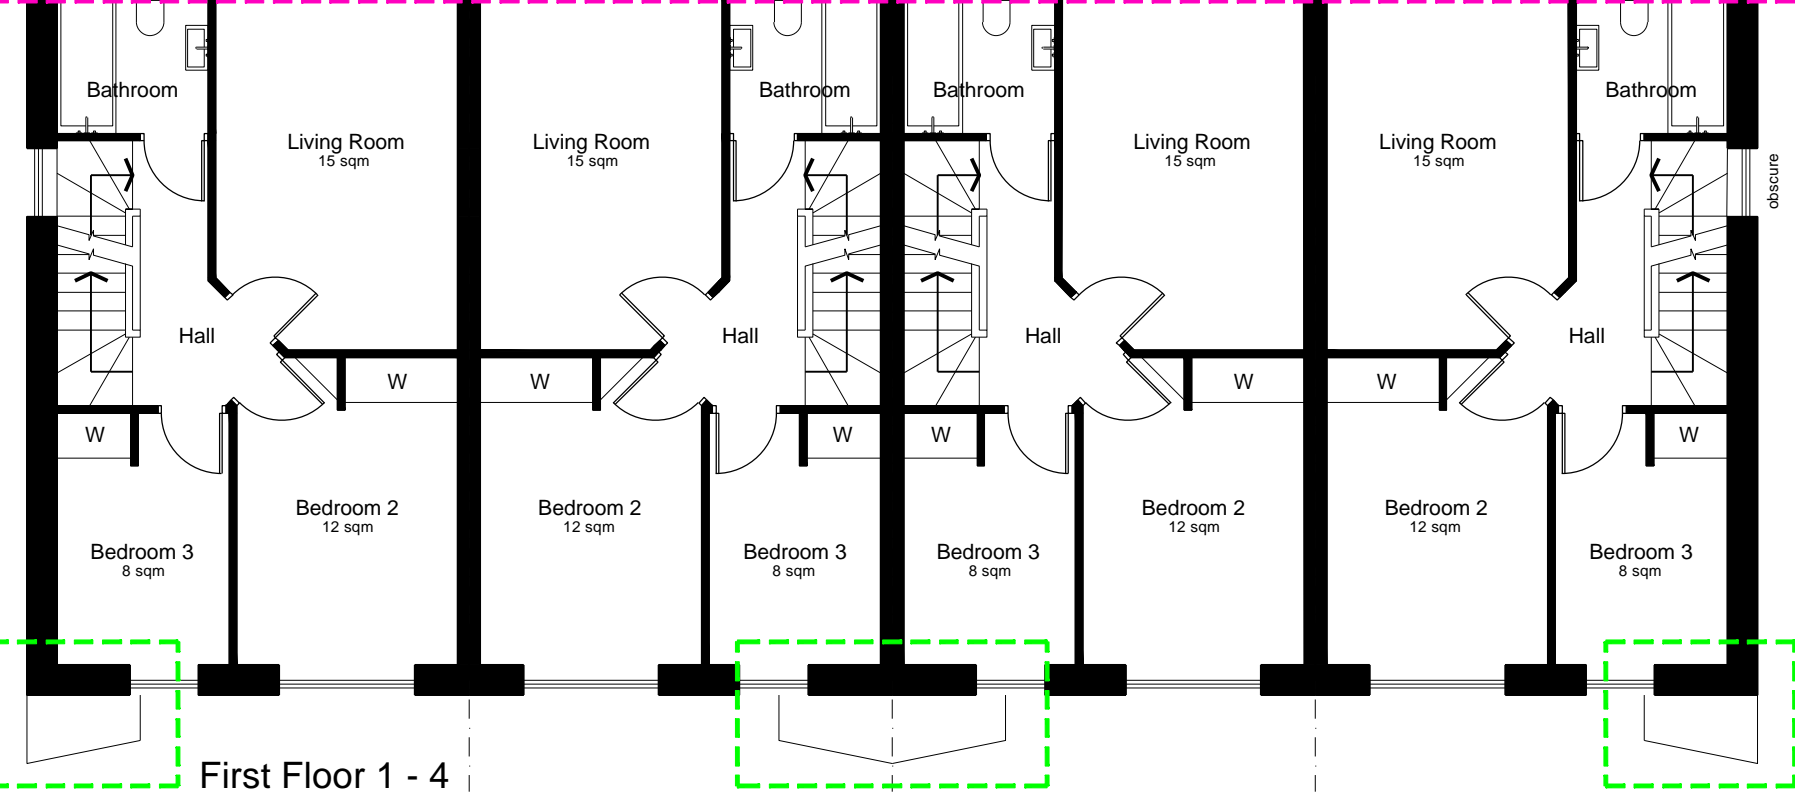


Second Floor 1 - 4

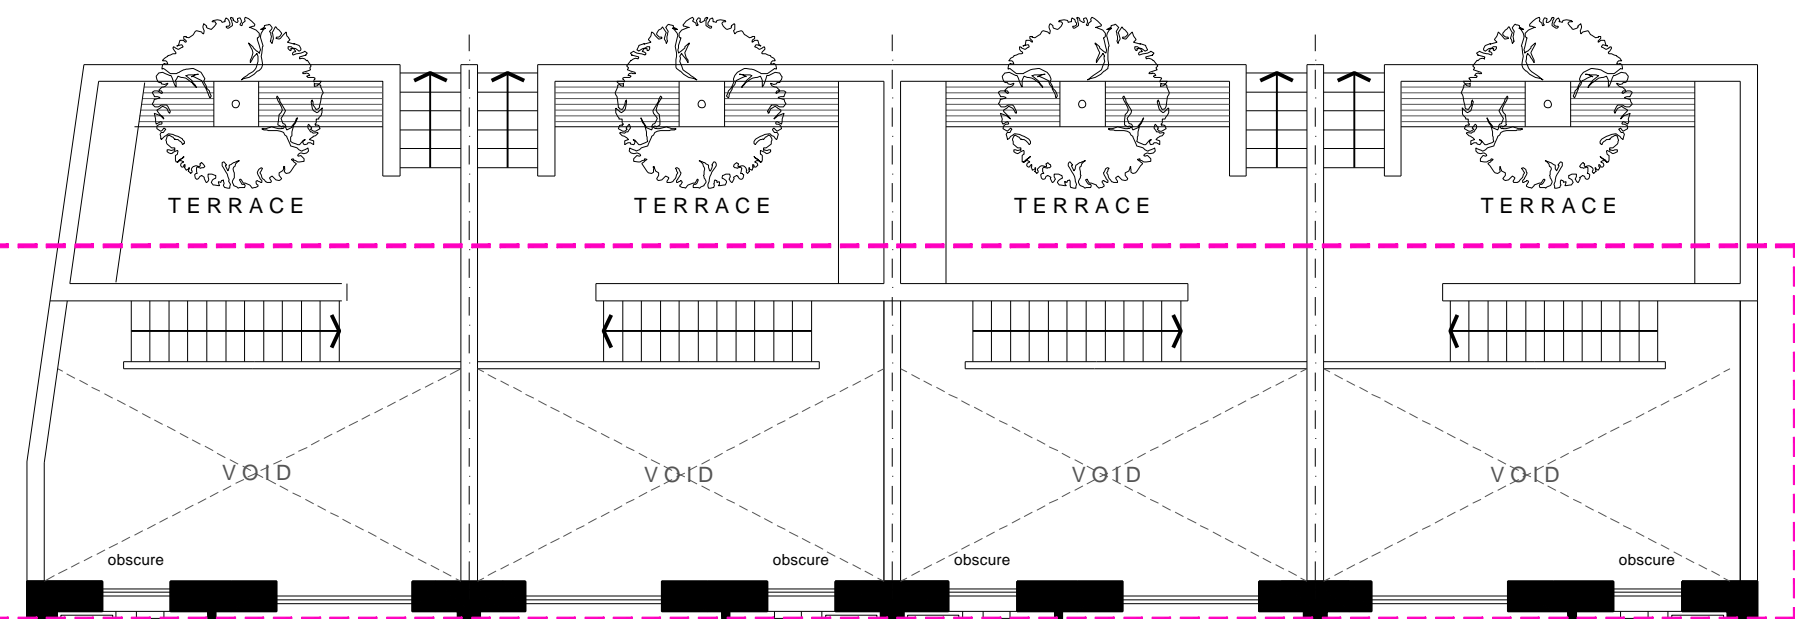


First Floor 1 - 4

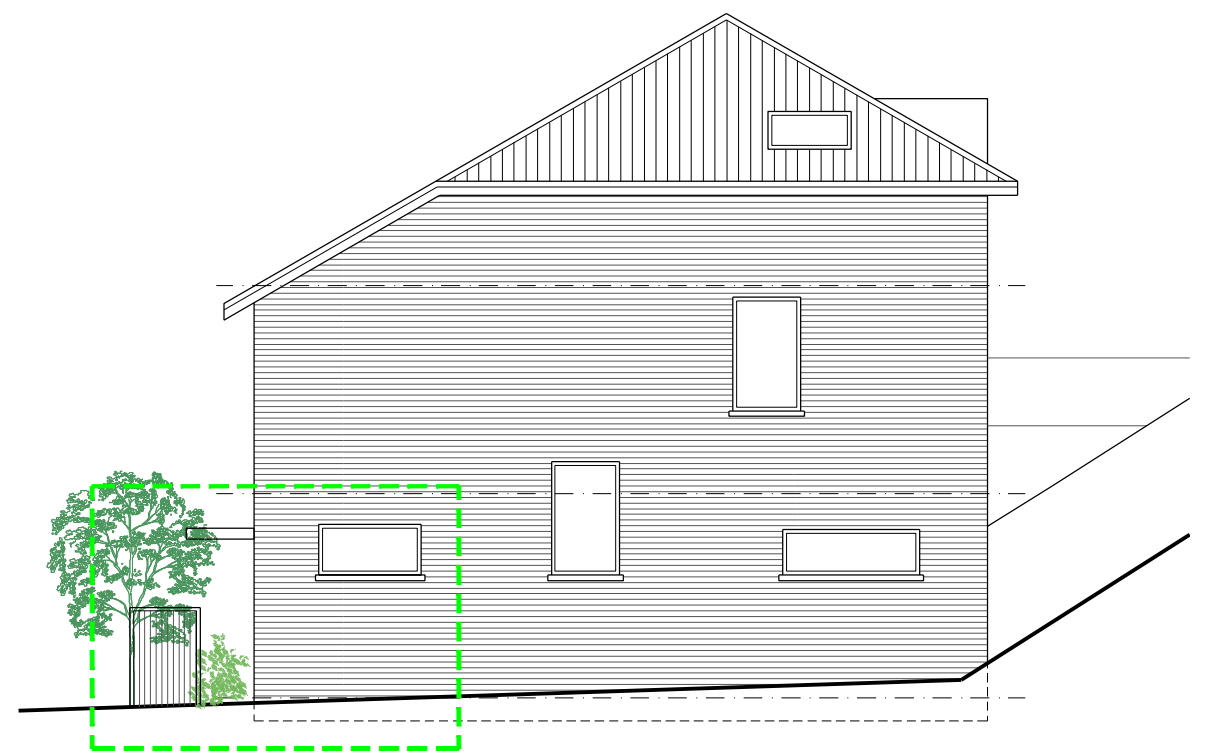

North East Elevation House 1

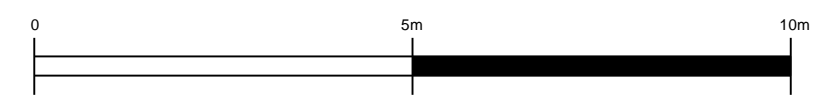

- Variation of condition at rear to remove bridge link and replace screen with window
- Variation of condition to front to remove internal bin stores and provide external enclosures repositioning of entrance doors and external canopy

Rev.	Date	Description	Name
 OUT THE BOX 3 BONCHESTER CLOSE CAMDEN PARK ROAD CHISLEHURST KENT BR7 5HS			
Project Garages, North Farm Road Tunbridge Wells			
drawn	NP	disk	
date	JAN 2023	scale	1:100 @ A3
Title GA Plans and Elevation			
NFR-G		PL05	D