


block plan
scale 1:500

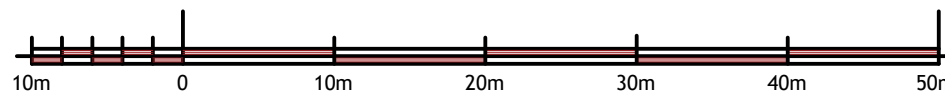

SCALE 1:500

pl4n & build ltd.



PH: 07816611144

shamshadali@hotmail.co.uk

ADDRESS: 8 BRIGHTWELL RD, WATFORD, WD18 0SH

TITLE: BLOCK PLAN

PROJECT: TWO STOREY REAR EXTENSION

DATE

25/05/2023

DWG NO.

05/05

DRAWN BY

SCALE

A3