



TYPICAL CATCHPIT DETAIL

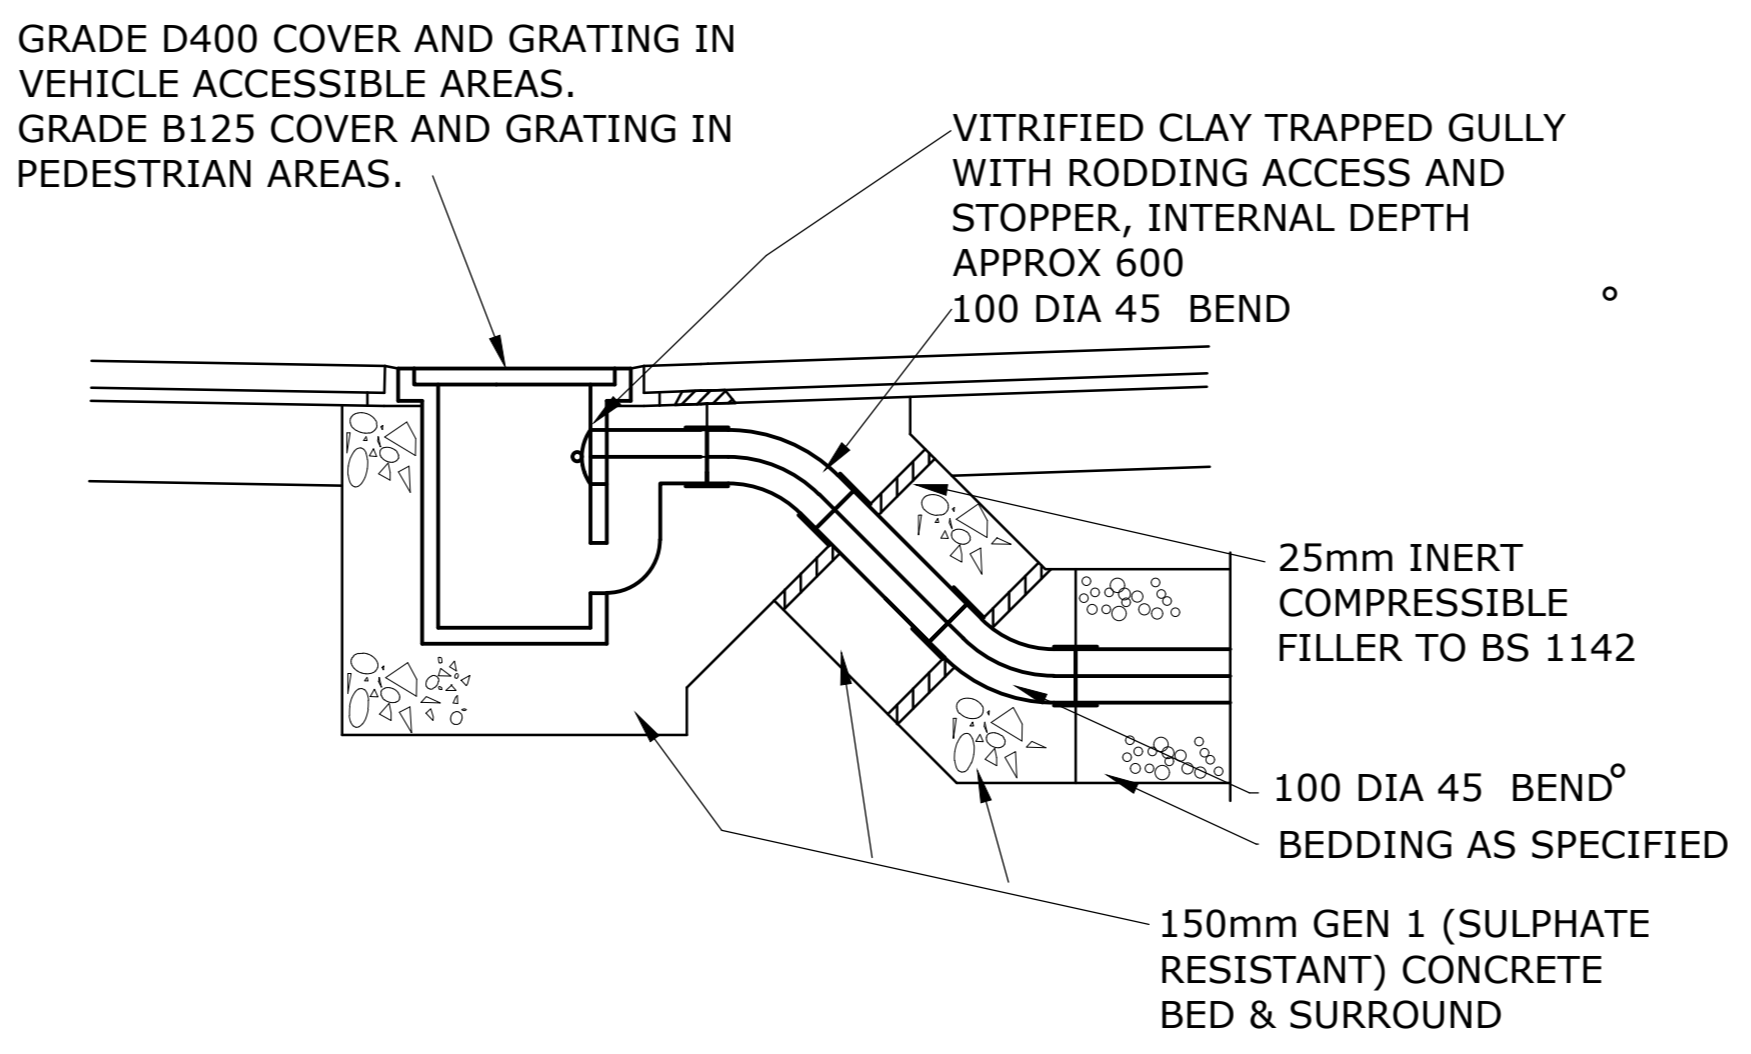


YARD GULLY (YG)

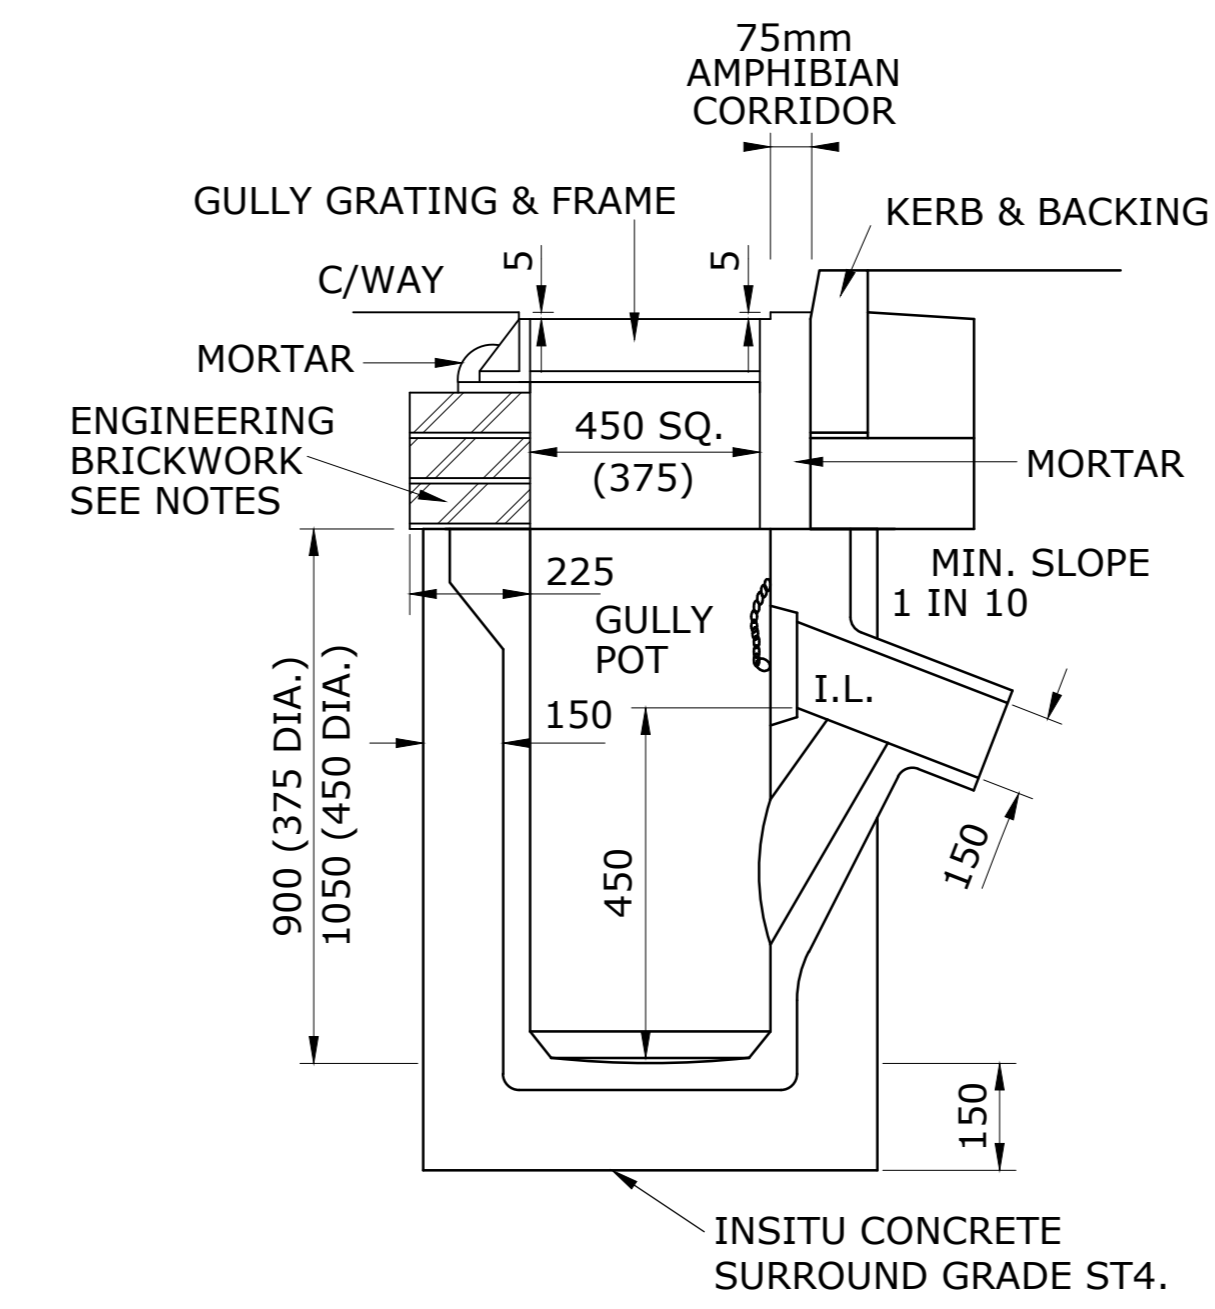


PRECAST CONCRETE ROAD GULLY (RG) (TRAPPED) & GRATING DETAIL (WITH AMPHIBIAN CORRIDOR)

GULLY NOTES:

1. ALL DIMENSIONS IN MILLIMETRES.
2. GULLY GRATING & FRAME TO B.S. EN.124 SIZE AND GRADE TO BE D400 IN TRAFFICKED AREAS OR C250 IN PEDESTRIAN AREAS.
3. GRATING & FRAME TO BE SET 5 BELOW CARRIAGEWAY SURFACE & FLUSH WITH KERB FACE; ANY GAP TO BE FILLED WITH 1 : 3 CEMENT/ SAND MORTAR.
4. GULLY FRAME TO BE SET ON 10-20 THICK 1:3 CEMENT/SAND MORTAR BED.
5. AT LEAST ONE & NOT MORE THAN THREE COURSES OF CLASS 'B' ENGINEERING 225 BRICKWORK TO B.S. 3921 LAID SQUARE. CHANGE IN PROFILE FROM SQUARE TO CIRCULAR TO BE SHAPED IN 1:3 CEMENT/ SAND MORTAR.
6. PRECAST CONCRETE GULLY POTS TO COMPLY WITH BS 5911 PART 2 IN ORDINARY OR SULPHATE RESISTING PORTLAND CEMENT AS SPECIFIED.
7. PLASTIC ADAPTOR SLEEVE TO BE USED WHEN GULLY IS CONNECTED TO PLAIN ENDED VITRIFIED CLAY OR U.P.V.C PIPES.

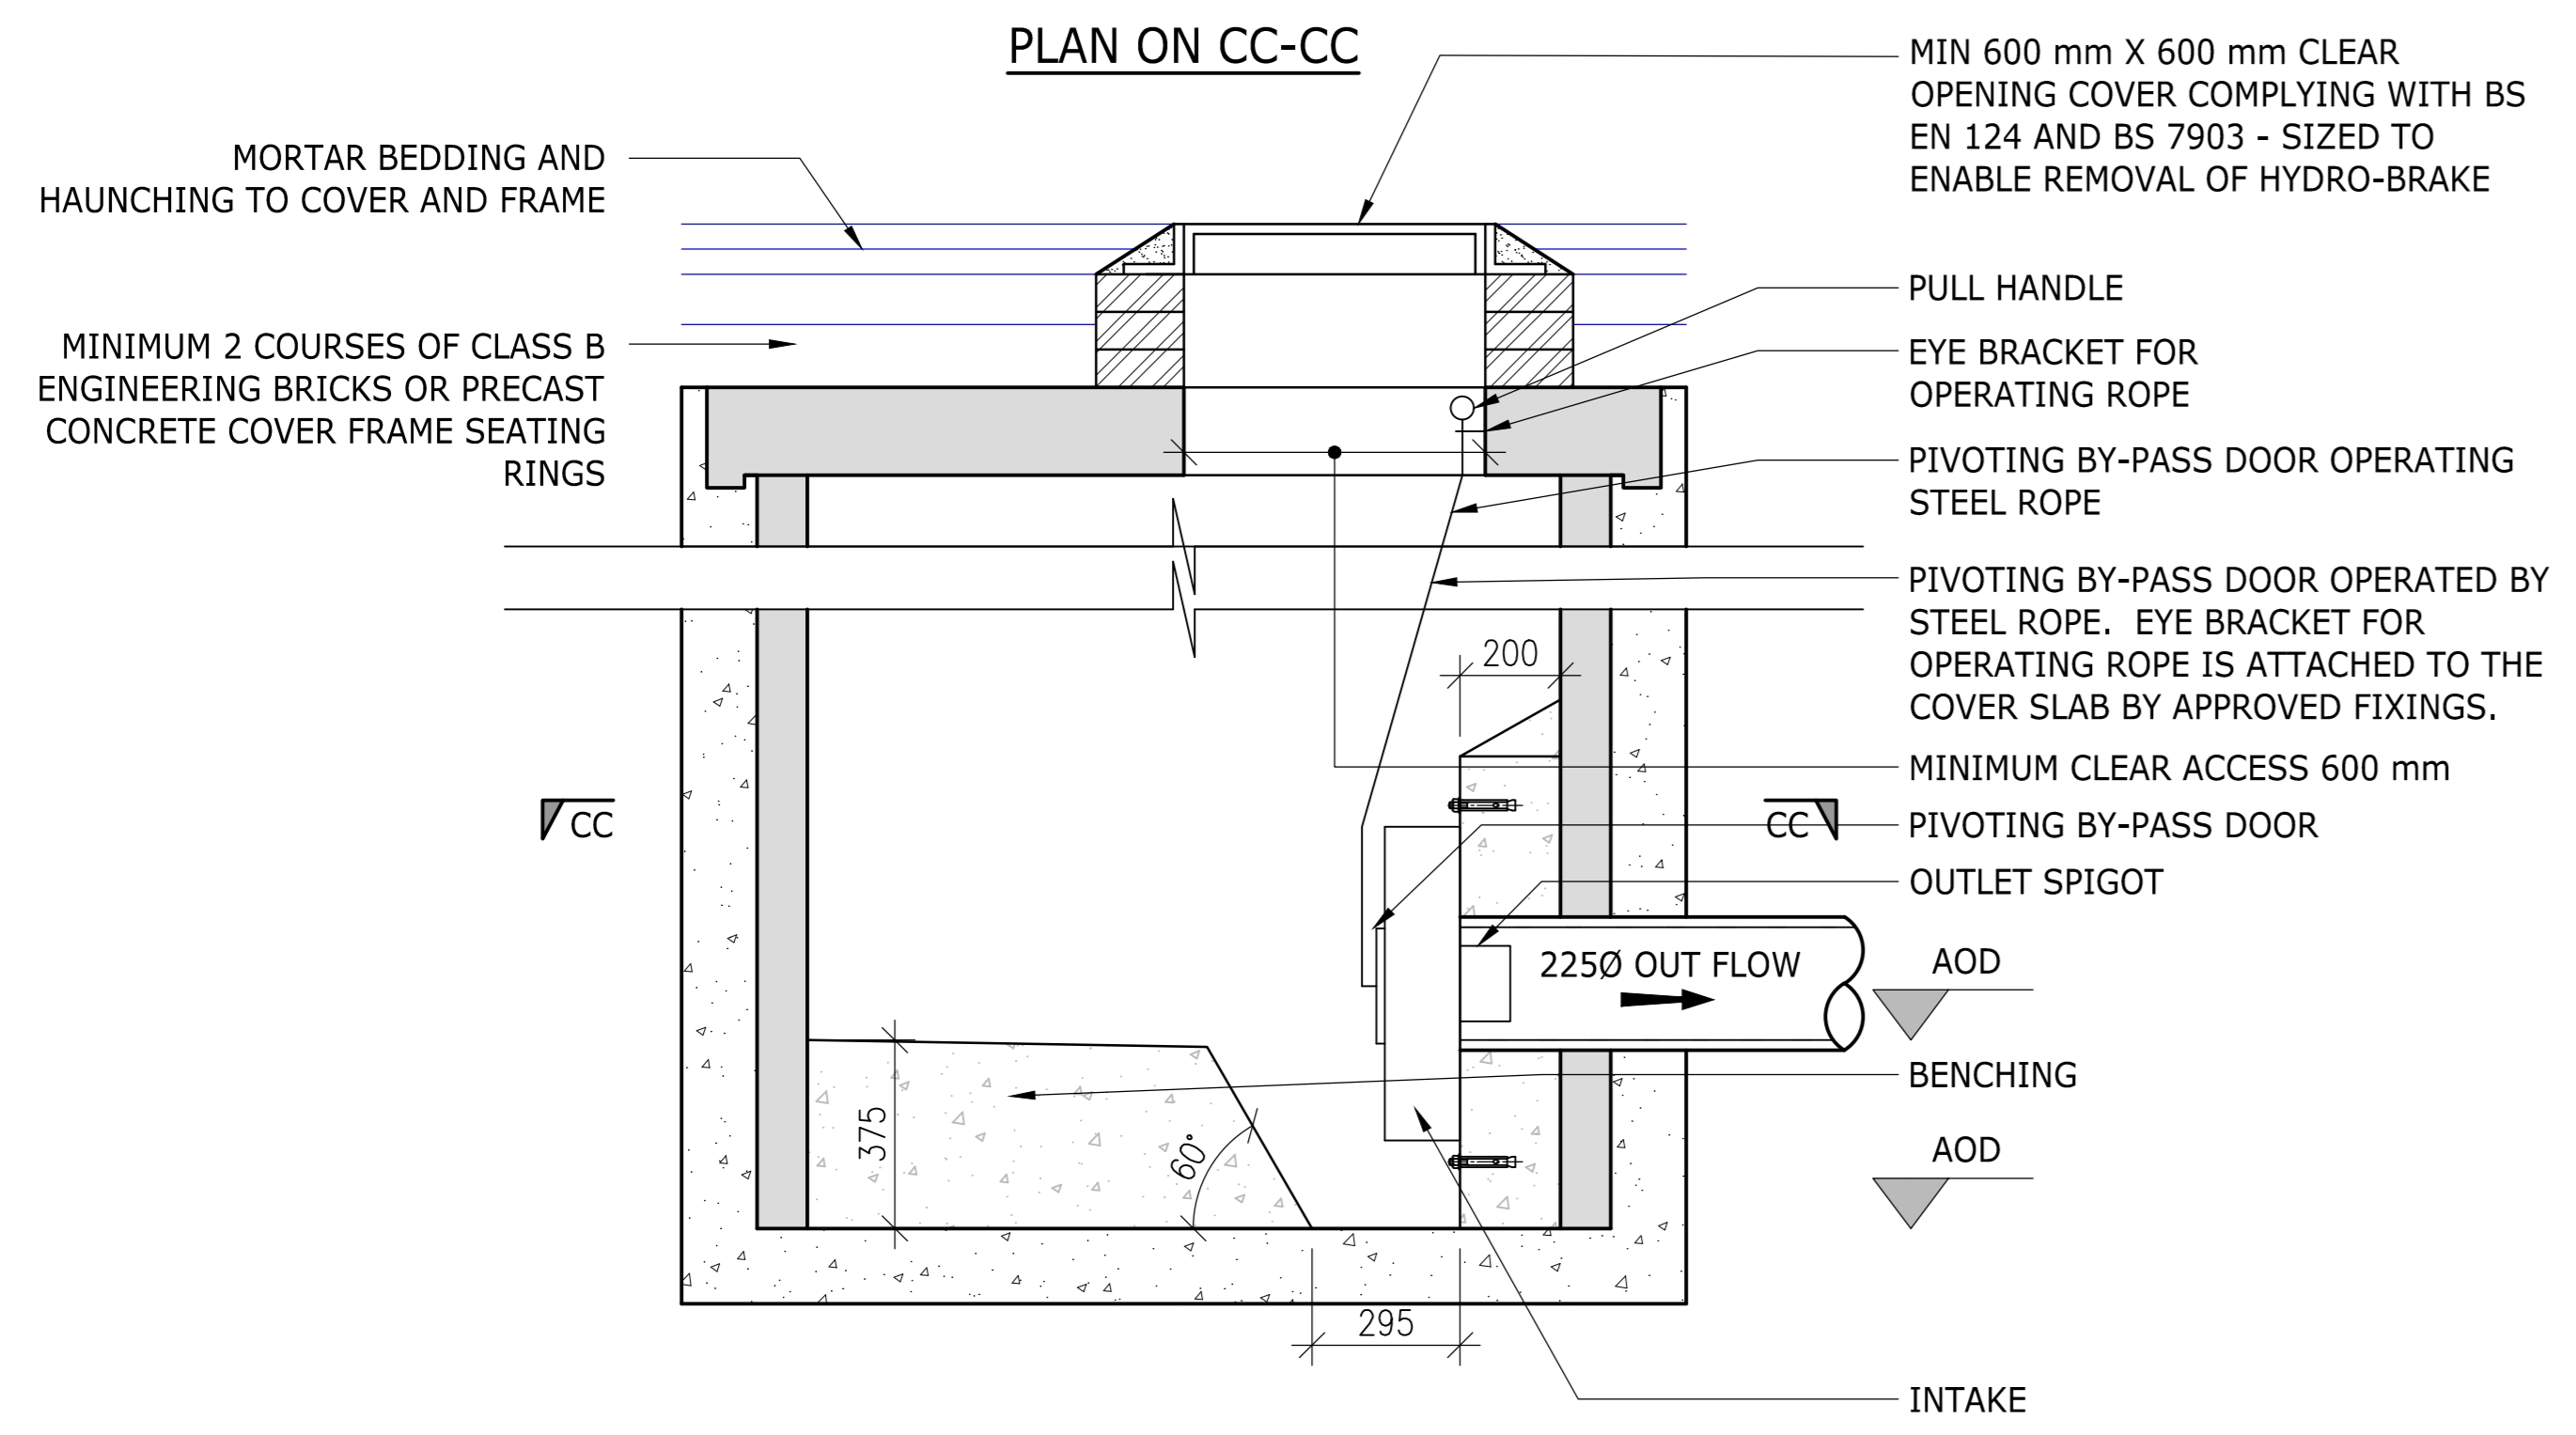


SECTION A-A

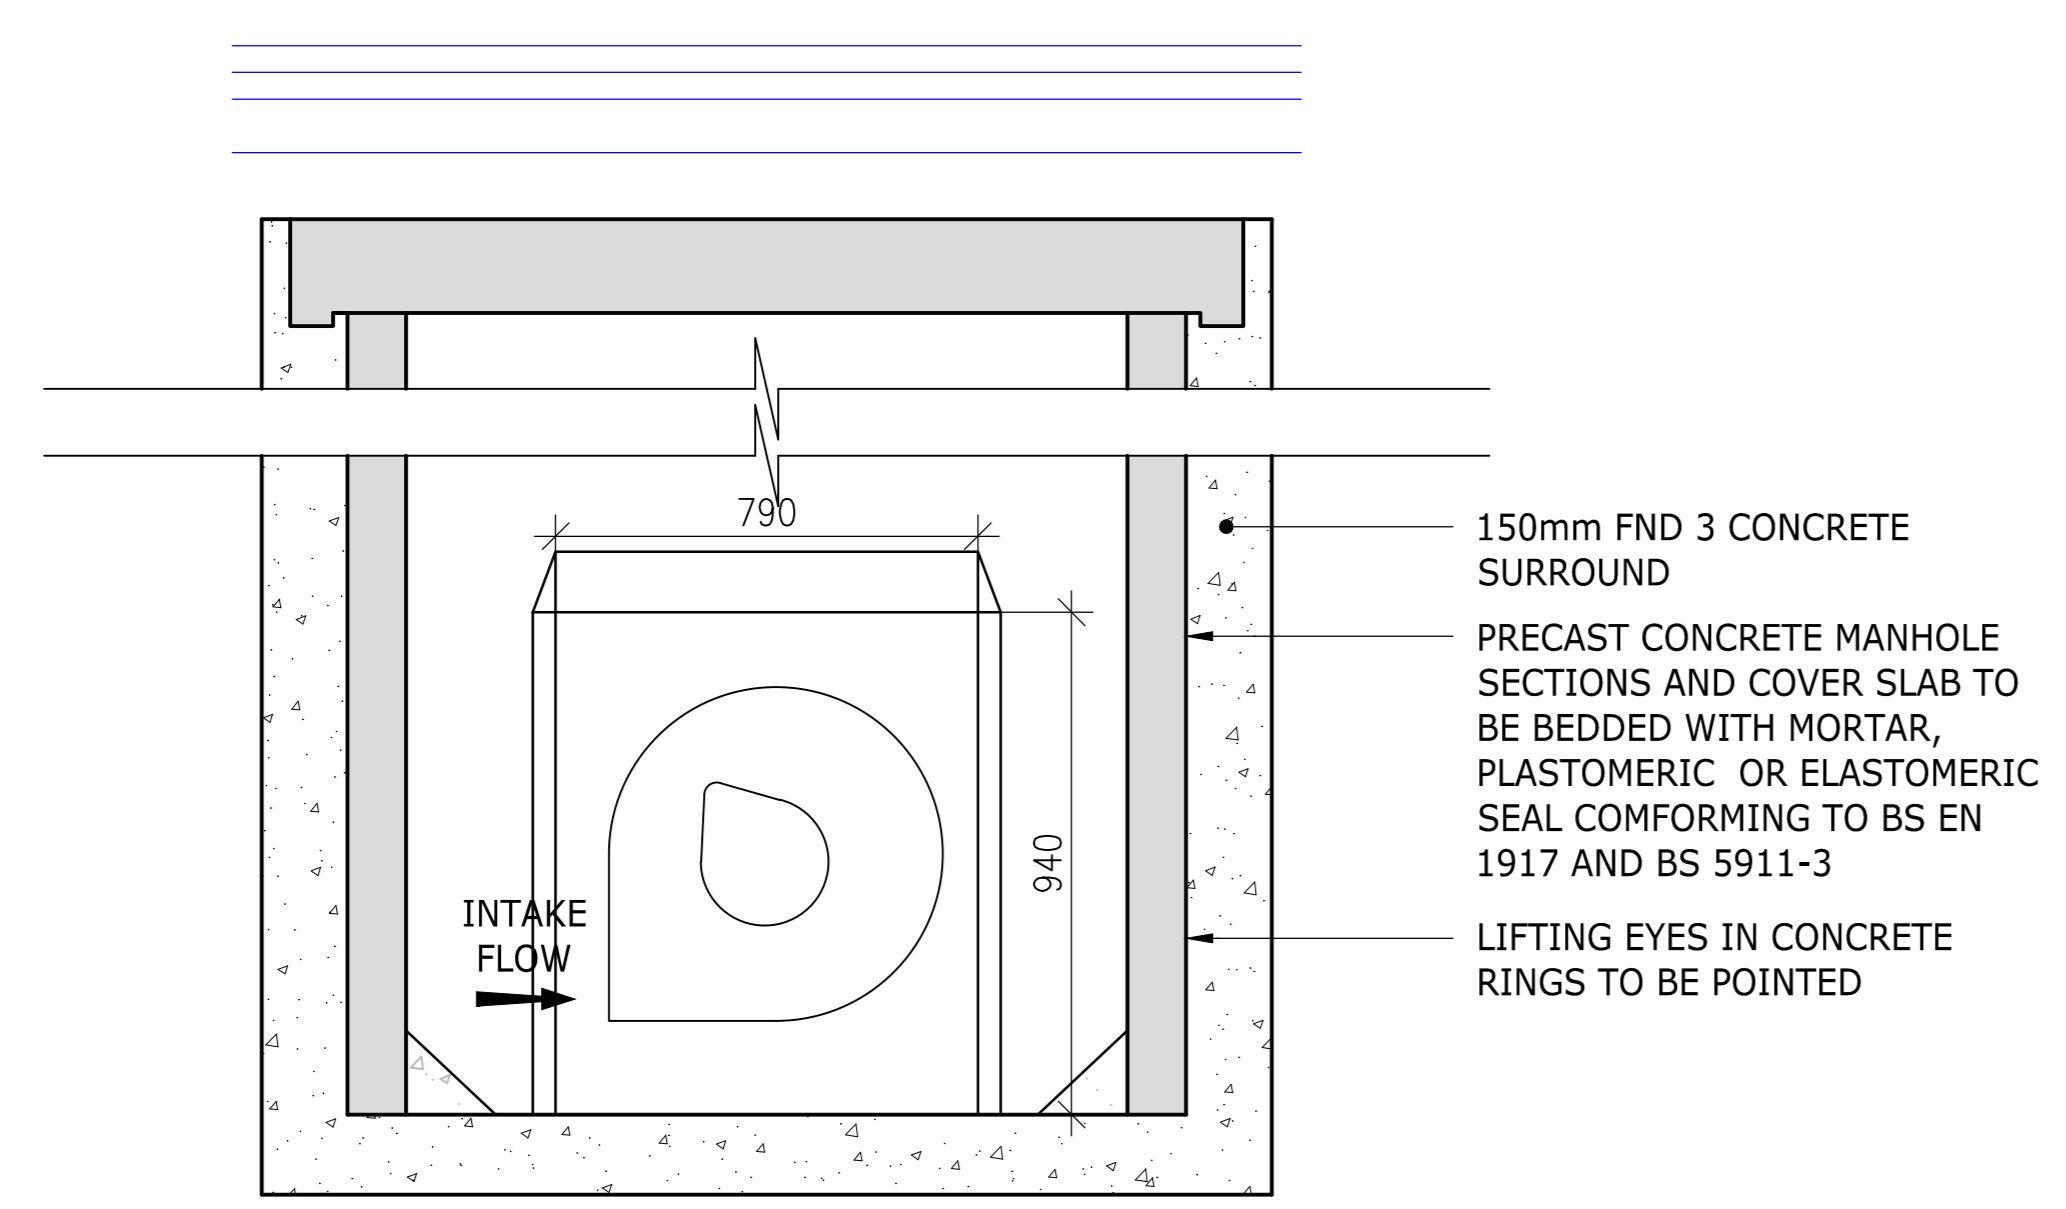

SECTION B-B

HYDROBRAKE MANHOLE DETAIL

1:20

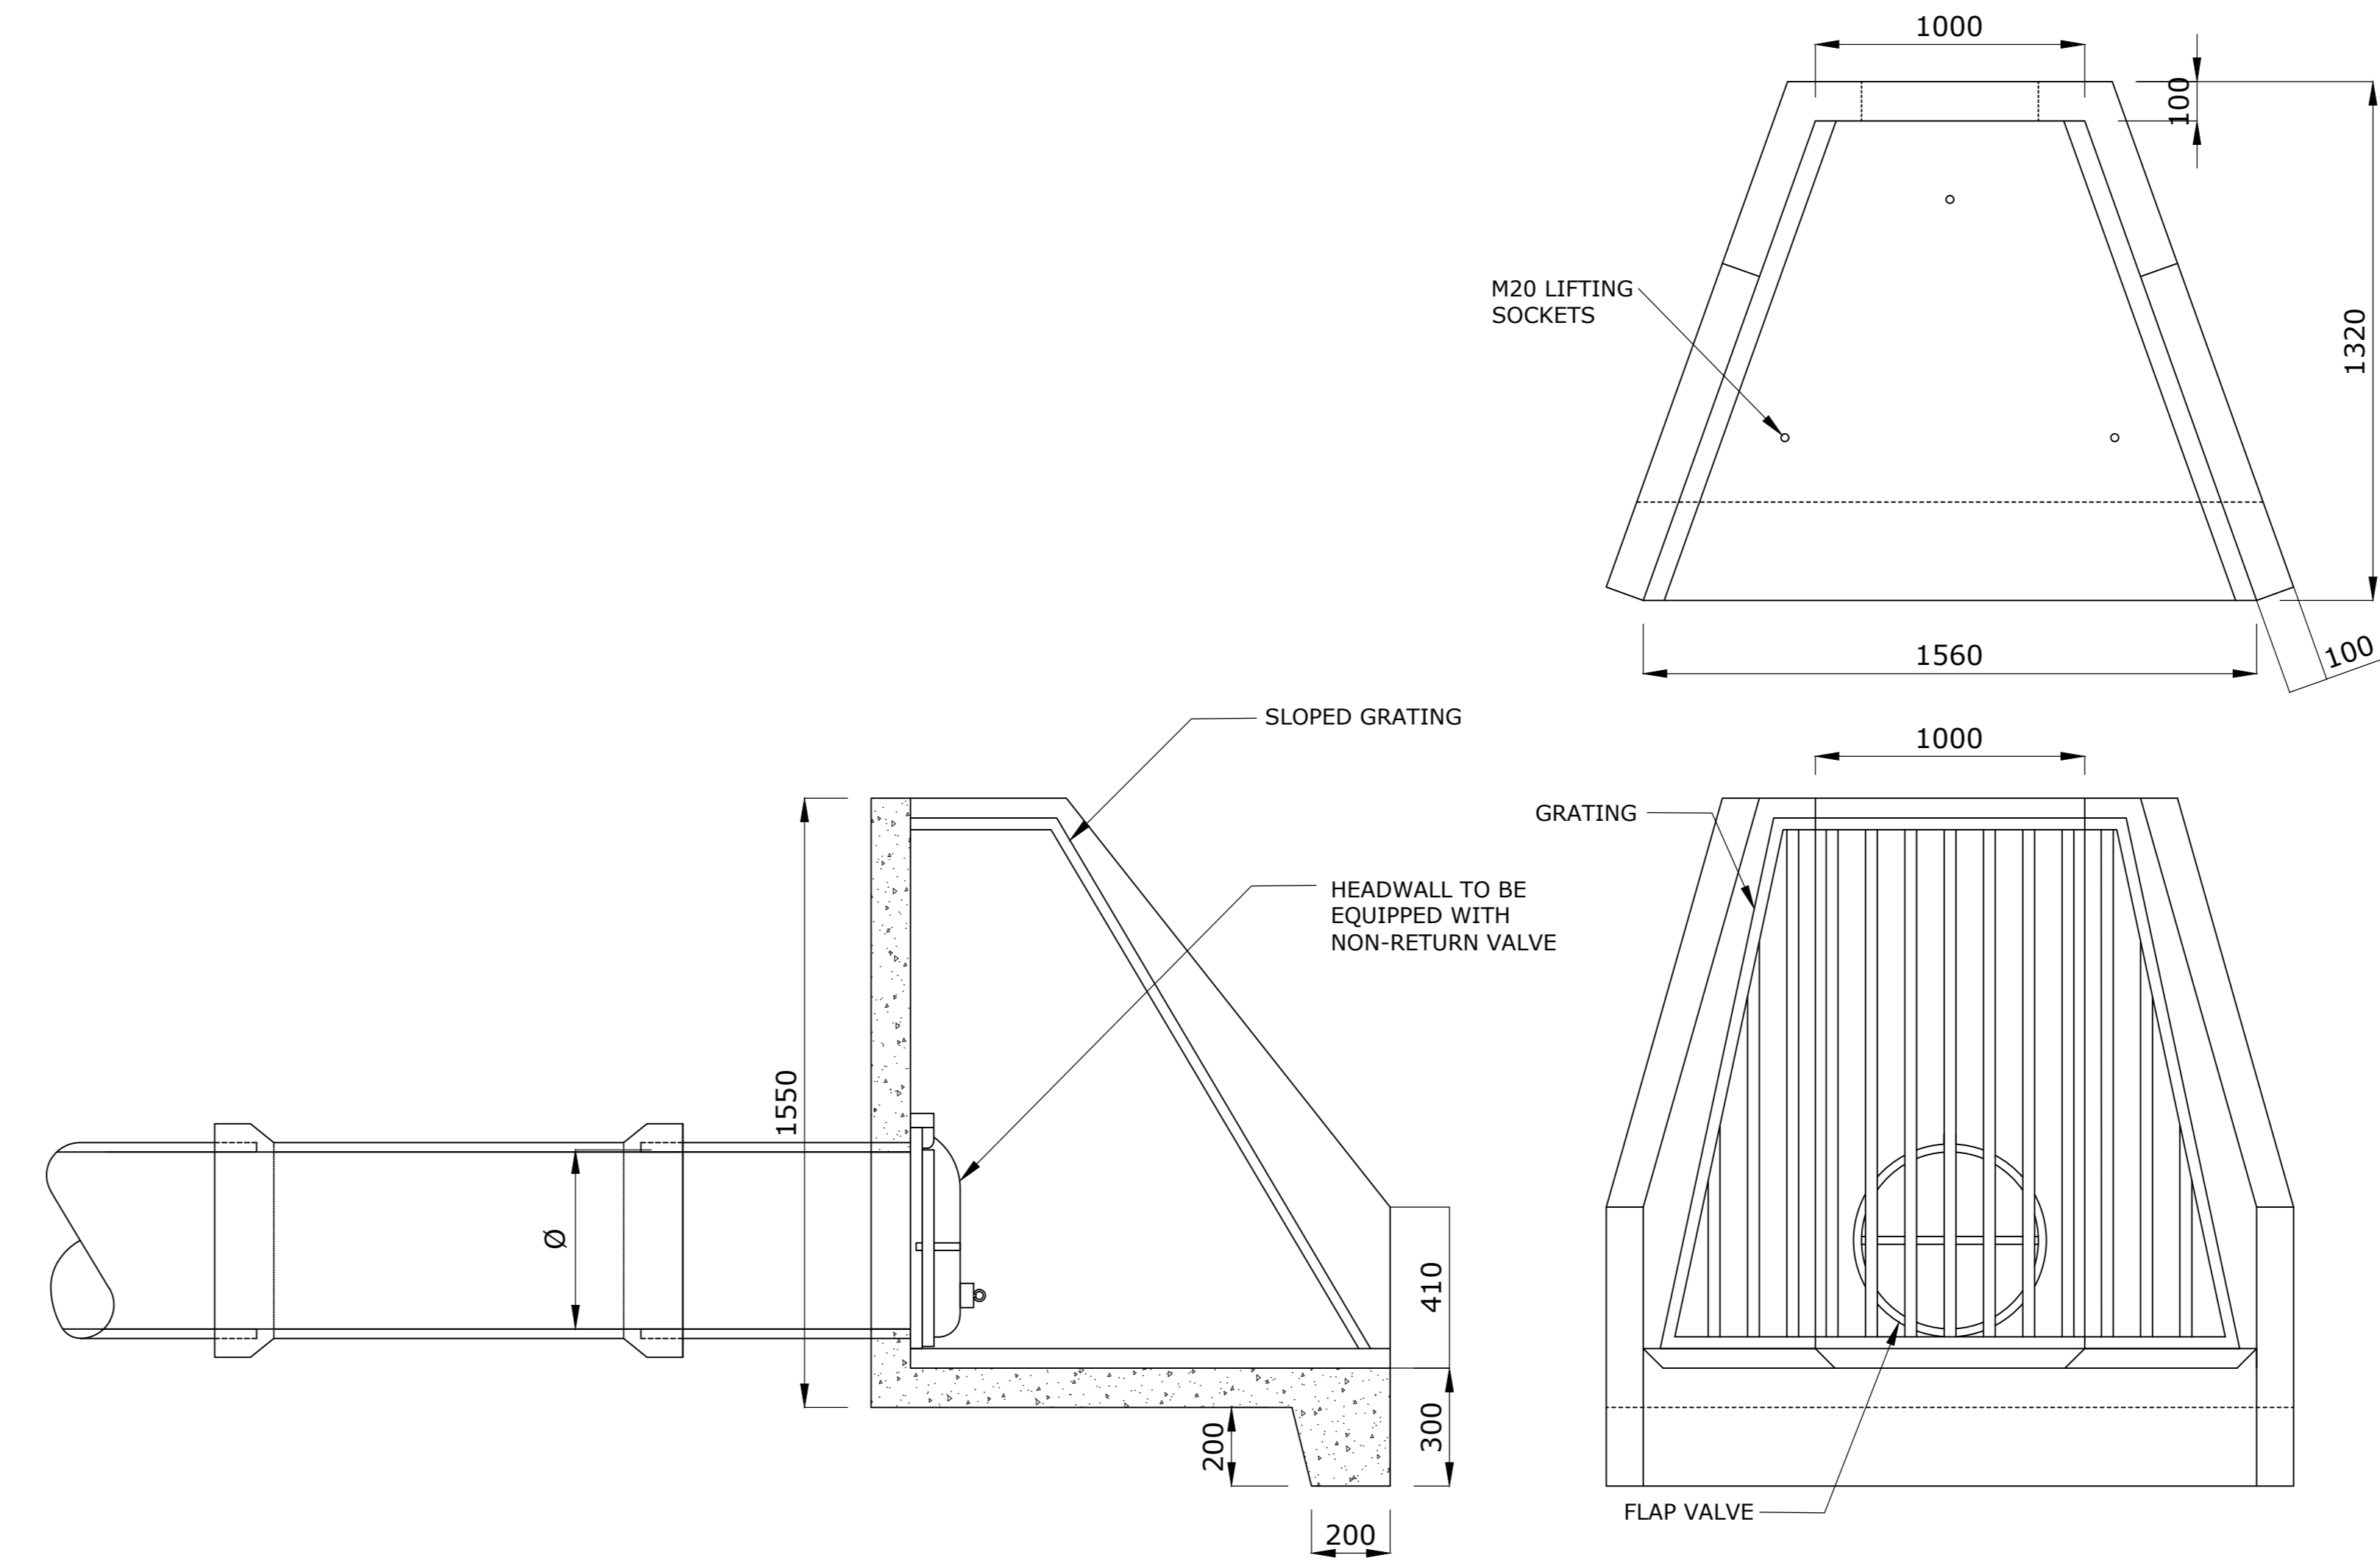

TYPICAL PRECAST HEADWALL DETAIL WITH GRATING AND NON RETURN FLAP VALVE

NOTES

1. DO NOT SCALE FROM THIS DRAWING MANUALLY OR ELECTRONICALLY.
2. THIS DRAWING IS TO BE READ IN CONJUNCTION WITH ALL OTHER RELEVANT PROJECT INFORMATION.
3. ALL DATUM LEVELS ARE IN METRES AND DIMENSIONS ARE IN MILLIMETRES UNLESS OTHERWISE STATED.

CONSTRUCTION (DESIGN AND MANAGEMENT) REGULATIONS 2015

DESIGNERS HAZARD INFORMATION FOR CONSTRUCTION

1. IF YOU DO NOT FULLY UNDERSTAND THE RISKS INVOLVED DURING THE CONSTRUCTION OF THE ITEMS INDICATED ON THIS DRAWING ASK YOUR MANAGER, HEALTH & SAFETY ADVISOR OR A MEMBER OF THE DESIGN TEAM BEFORE PROCEEDING.

THE ABOVE NOTES REFER SPECIFICALLY TO THE INFORMATION SHOWN ON THIS DRAWING. REFER TO THE HEALTH AND SAFETY PLAN FOR FURTHER INFORMATION.

C01	04.08.2022	ISSUED FOR CONSTRUCTION	JD	HB	CH
P01	31.03.2022	TENDER ISSUE	JD	HB	CH
Rev	Date	Amendment Details	Dr'n	Chk'	App'

This drawing should not be relied on or used in circumstances other than those for which it was originally prepared and for which Sweco UK Limited was commissioned. Sweco UK Limited accepts no responsibility for this drawing to any party other than the person by whom it was commissioned. Any party which breaches the provisions of this disclaimer shall identify Sweco UK Limited for all loss or damage arising therefrom. COPYRIGHT © Sweco 2021

Sweco
North Kiln, Felaw Maltings
46 Felaw Street
Ipswich
IP2 8PN
Tel: +44 (0)1473 231 100
Web: www.sweco.co.uk



Client

MEMORIA

Project Title

FAVERSHAM CREMATORIUM

Drawing Title

DRAINAGE CONSTRUCTION DETAILS SHEET 2

Purpose Of Issue			
CONSTRUCTION			
Status	Status Description		
S4	FOR REVIEW AND AUTHORIZATION		
Designed	Drawn	Checked	Approved
HB	HB	CH	CH
Sheet Size	Scale	SWECO Ref	Revision
A1	1:20	65204882	C01
Drawing Number			
65204882-SWE-ZZ-XX-DR-C-0201			