


**BLOCK PLAN**  
**SCALE 1:500**



**LOCATION PLAN**  
**SCALE 1:1250**

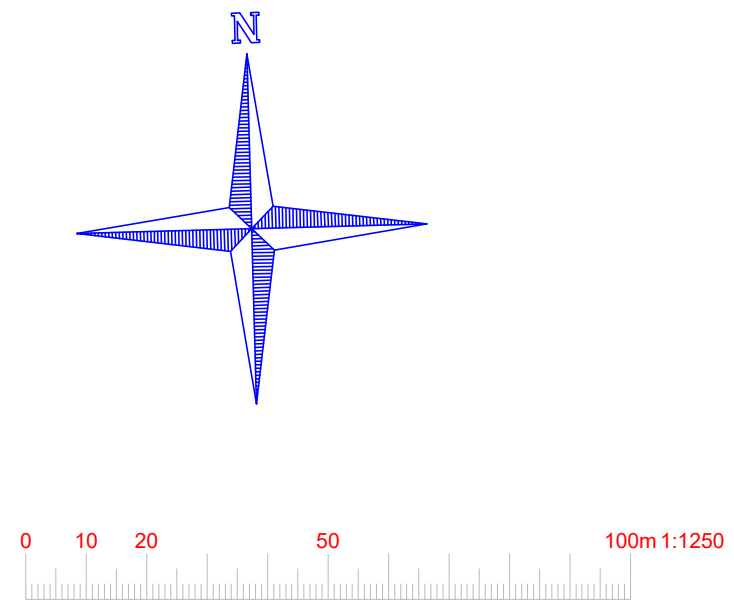

[www.FastPlansUK.co.uk](http://www.FastPlansUK.co.uk)

Project: Loft Conversion with  
Dormer to Rear+  
Extension

Address:  
  
60 ST. DUNSTANS AVE, W3 6QJ

Scale: 1:500 @ A3

Dwg. no:  
A14

Drawn by:  
O.B.S

Date Drawn:  
11-NOV-2023

For Drawings Tel: 020 3542 1777

E-mail: [plans@FastPlansUK.co.uk](mailto:plans@FastPlansUK.co.uk)