



VISUAL SCALE 1:500 @ A3

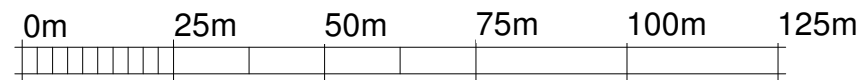

VISUAL SCALE 1:1250 @ A3

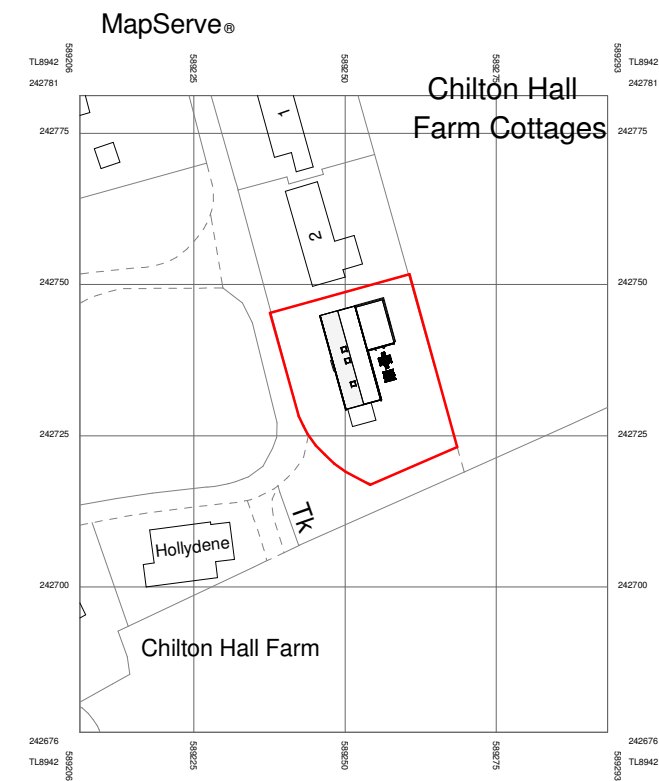

1 **Block Plan**
1 : 500

2 **Location Map**
1 : 1250

POLARDESIGN
Designing the Future
42 Prince John Road
Eltham London UK
SE9 6QA
tel 0208 859 2299
mob 0788 145 2203
email :iselter@yahoo.com

PROJECT
Loft conversion into habitable space incorporating change of roof height /Rear Dormer and Front slope Velux lights and Erection of rear single
storey extension 5.0m deep /Demolition of Conservatory
at 3 Hall Farm Bungalow Waldington Road Chilton Sudbury Suffolk CO10 0PS

SHEET
Block Plan Location Map

CLIENT		
Date 24/11/2023	Project number 3HALL/23	Scale (@ A3) As indicated
Drawn by IS	DRAWING NUMBER	REV
Checked by IS	701	