



VISUAL SCALE 1:500 @ A3

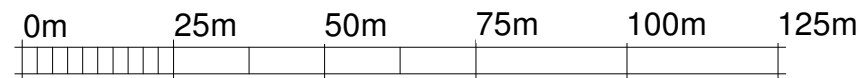

VISUAL SCALE 1:1250 @ A3

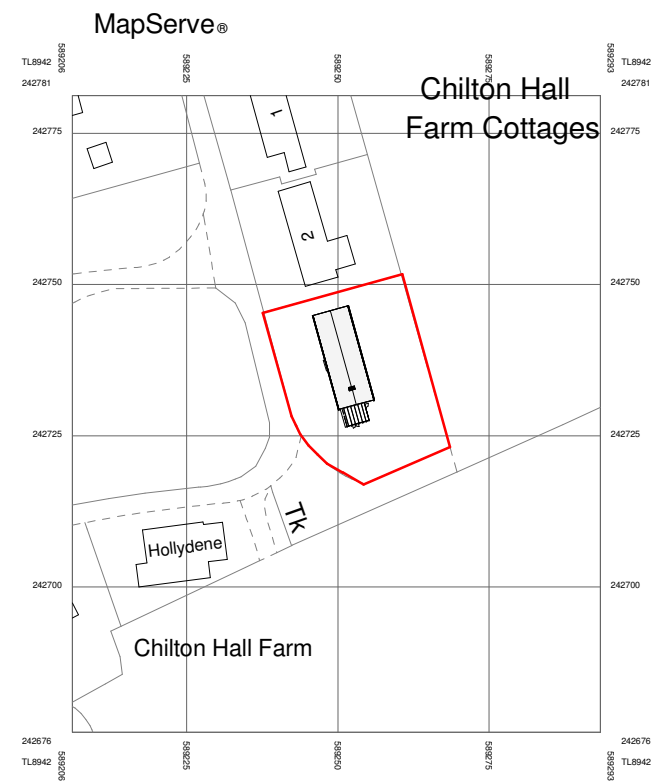

**1** Block Plan  
1 : 500

**2** Location Map  
1 : 1250

POLARDESIGN  
Designing the Future  
42 Prince John Road  
Eltham London UK  
SE9 6QA  
tel 0208 859 2299  
mob 0788 145 2203  
email :iselter@yahoo.com

PROJECT Loft conversion into habitable space incorporating change of roof height /Rear Dormer and Front slope Velux lights and  
Erection of rear single storey extension 5.0m deep /Demolition of Conservatory  
at 3 Hall Farm Bungalow Waldington Road Chilton Sudbury Suffolk CO10 0PS

SHEET

Block Plan Location Map

CLIENT

Date 24/11/2023	Project number 3HALL/23	Scale (@ A3) As indicated
Drawn by IS	DRAWING NUMBER	
Checked by IS	801	REV