


Notes:

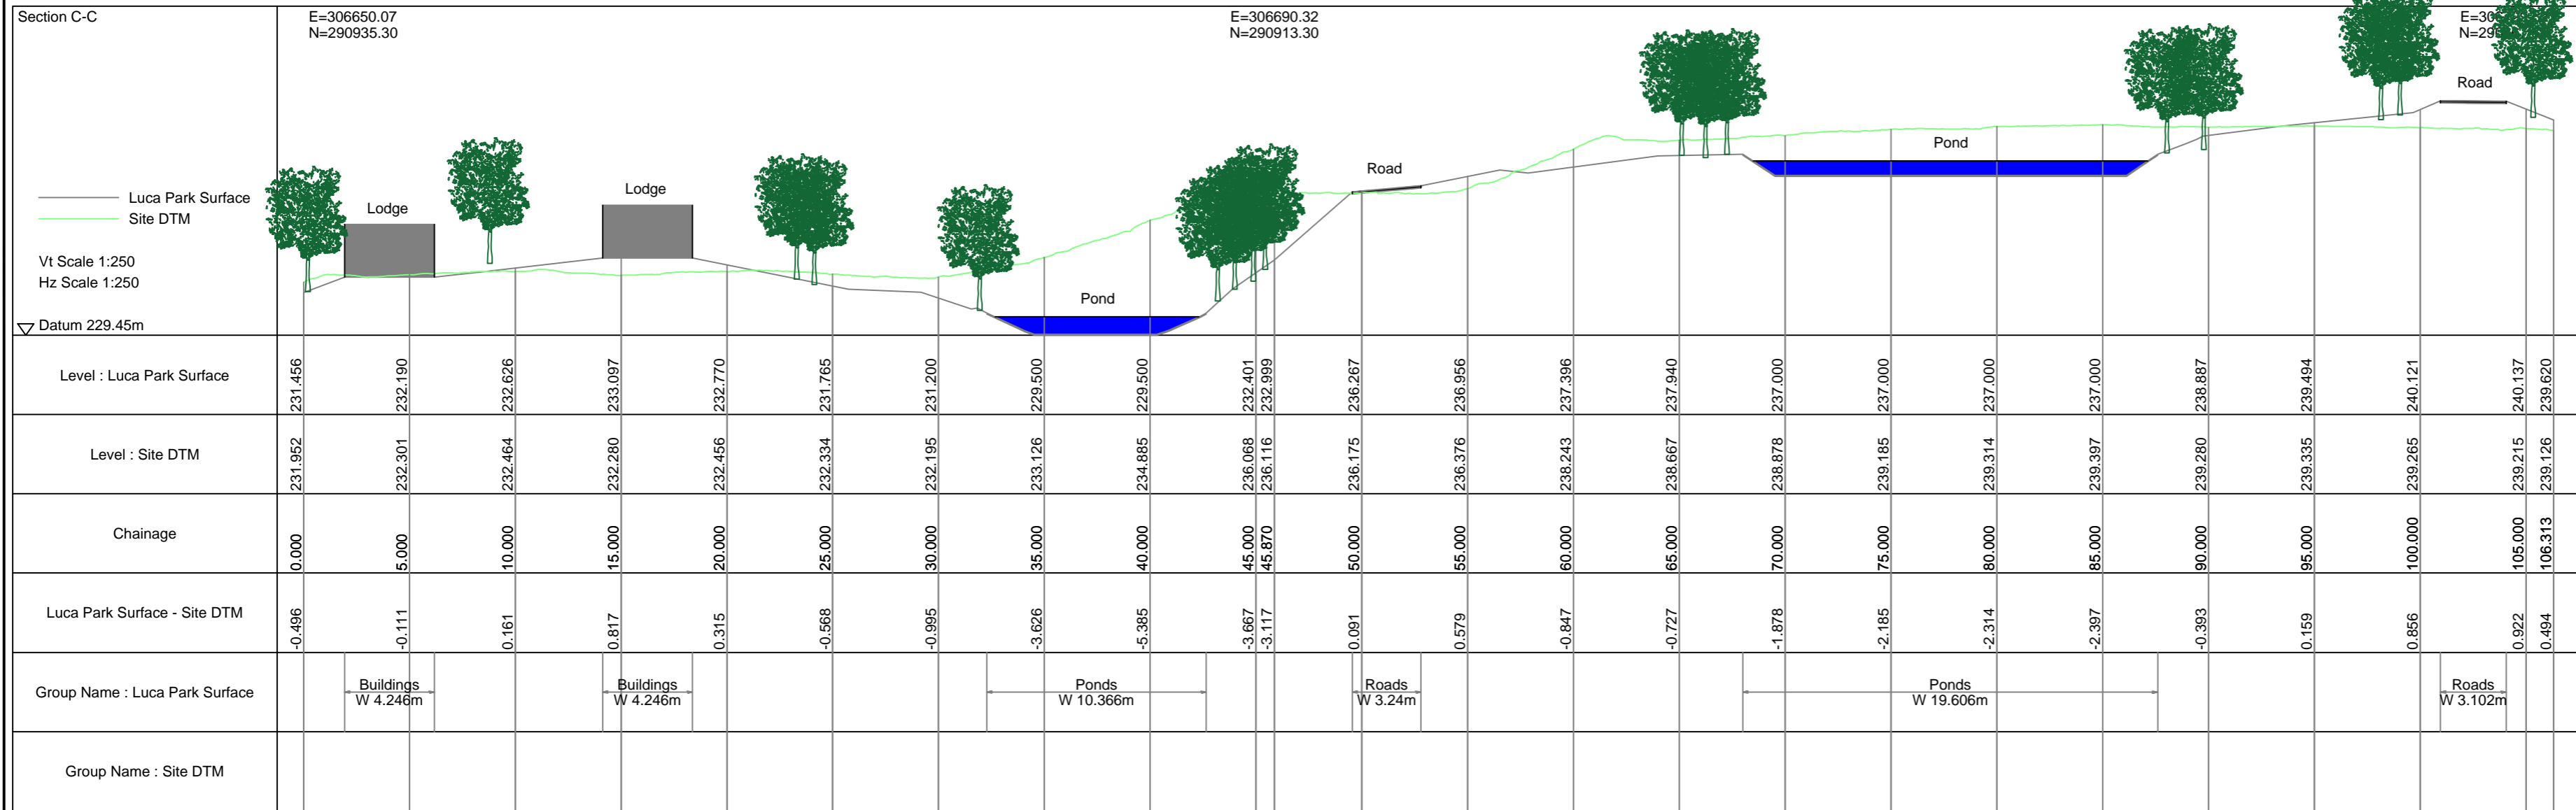

A	MJ	GG			05/10/23				Initial Issue
Rev	Drawn	Chkd	Rwd	Apprd	Date	Description			

Drawn by: MTJ Date: 05/10/23

Client:
Graham Grigg
Penstrowed Quarry
Caersws
Newtown
SY17 5SG

Client Drawing No: N/A Revision: N/A

MTJ Construction Consulting Ltd
Gwylfa, Upper Dolfor Road, Newtown, Powys. SY16 3AD
Tel: 44 (0)1686 626 668 Mobile: 07805 334 015
www.mtj-consult.com

Project:
Luca Park
Penstrowed

Drawing title:
Section
C - C

Drawing scale: 1:500 Sheet size: A2

Drawing no: 2021155 - 10003 Revision: A

OSGB36(15)_Topo_180AM/PMR/C/SBMs