


Notes:

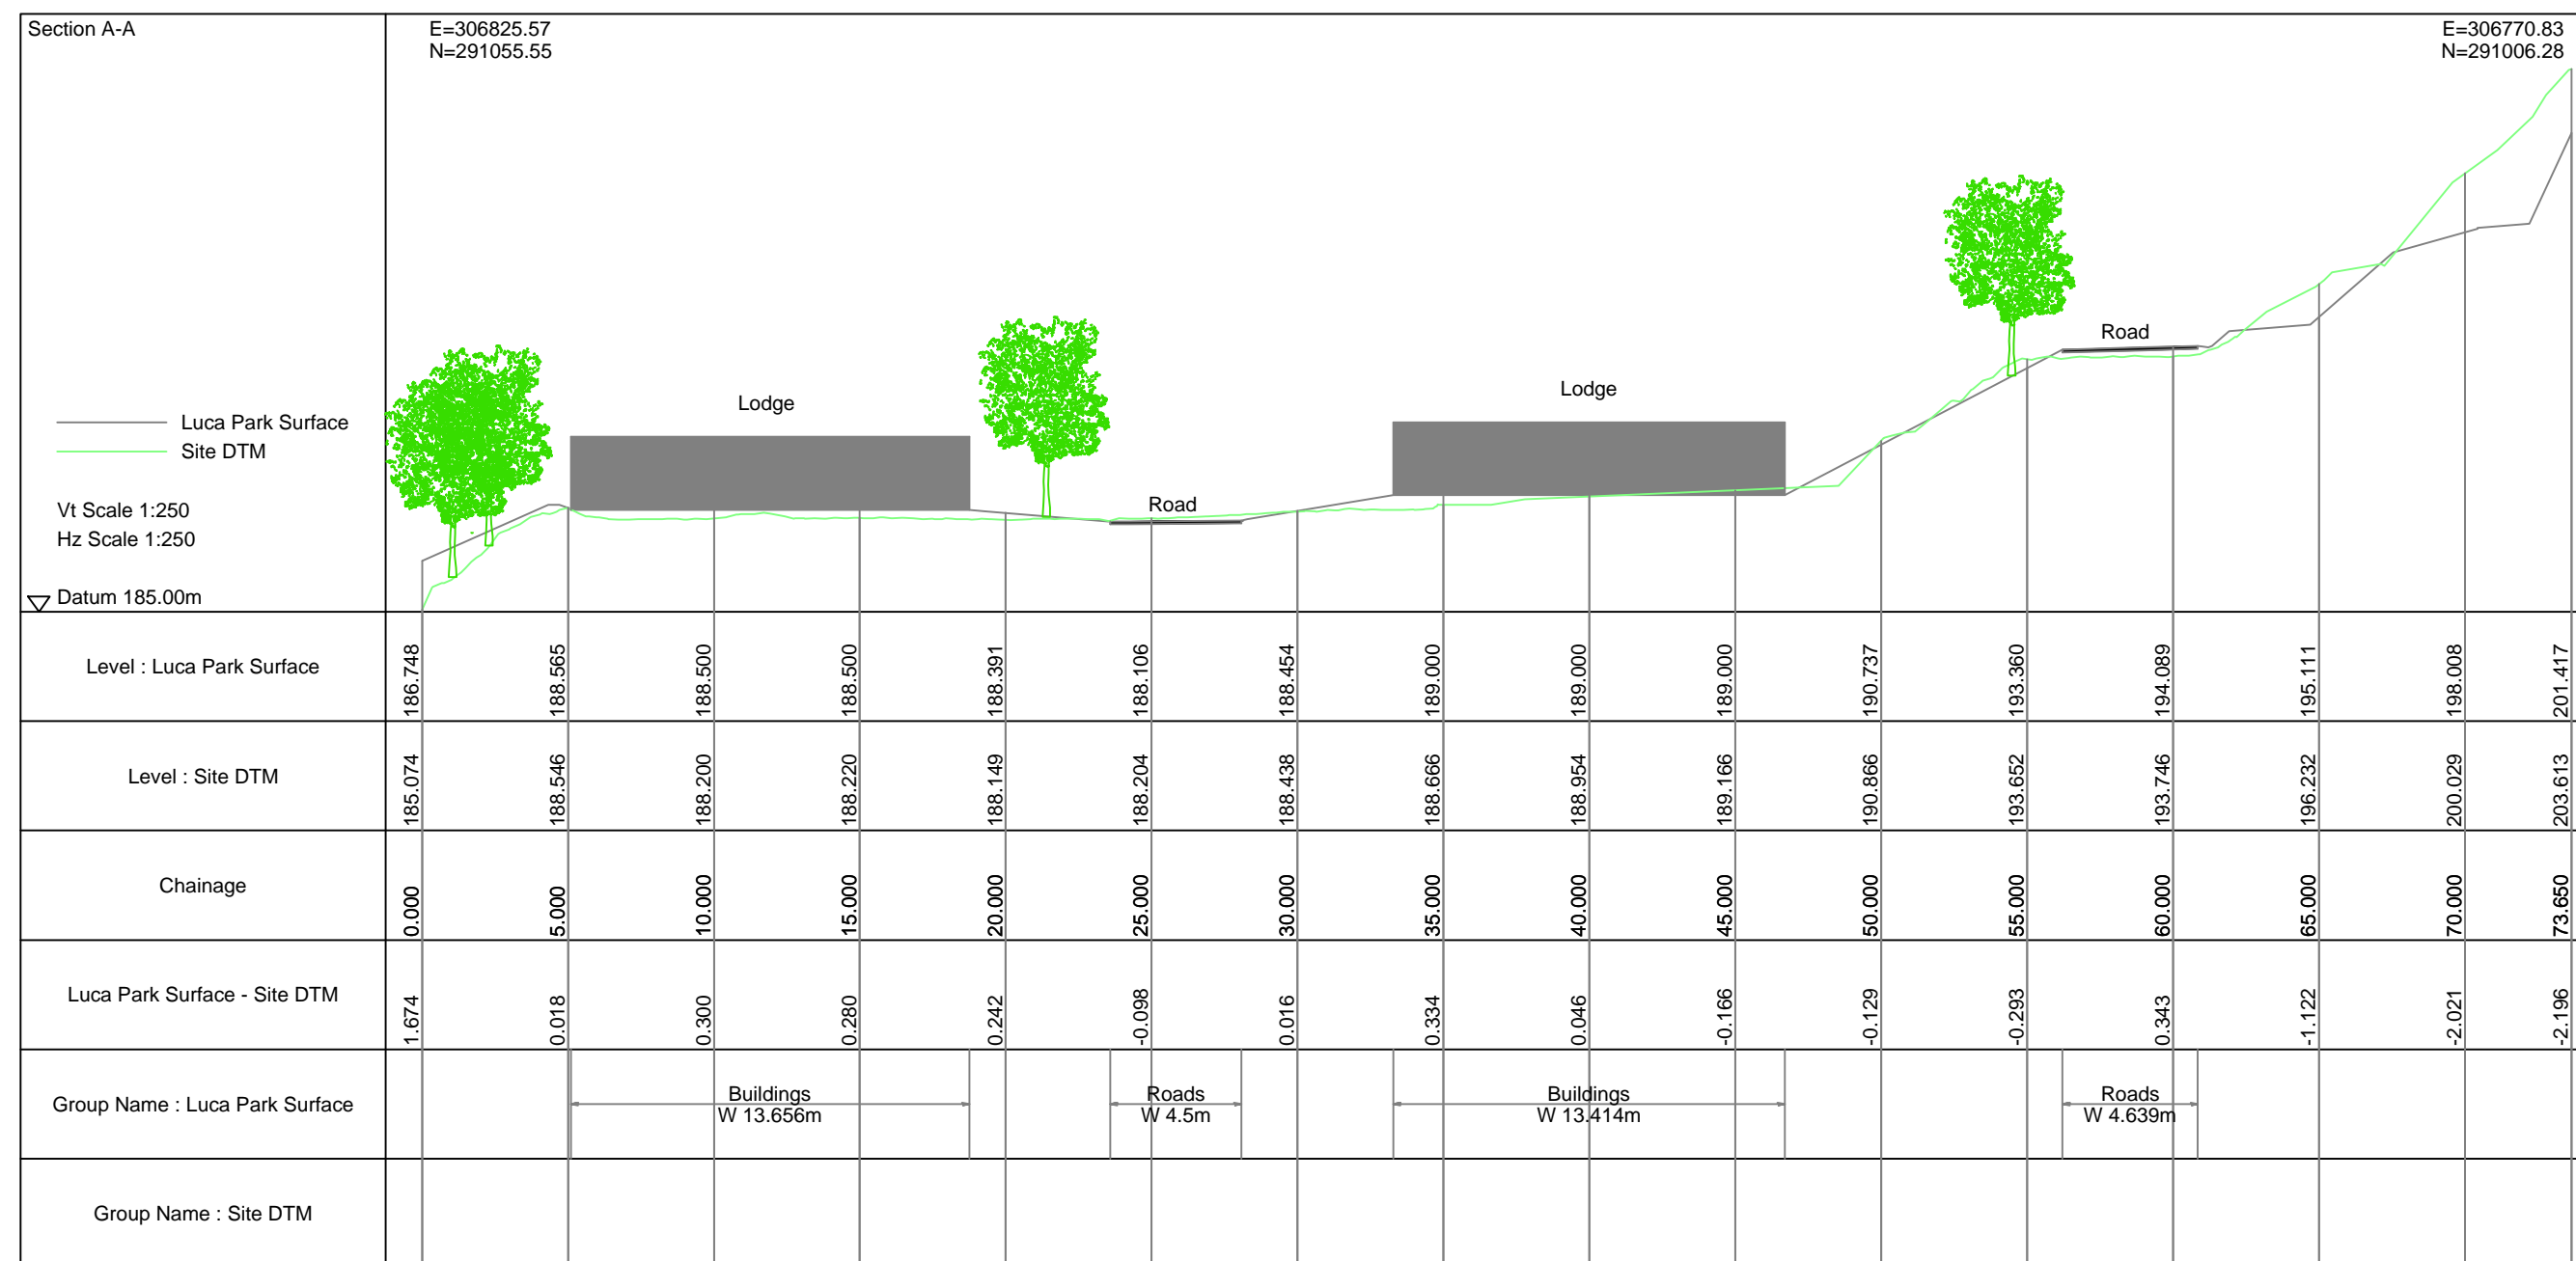

Rev	Drawn	Chkd	Revd	Apprd	Date	Description
A	MJ	GG			05/10/23	Initial Issue

Drawn by: MTJ Date: 05/10/23

Client:
 Graham Grigg
 Penstrowed Quarry
 Caersws
 Newtown
 SY17 5SG

Client Drawing No: N/A Revision: N/A

MTJ Construction Consulting Ltd
 Gwylfa, Upper Dolfor Road, Newtown, Powys.
 SY16 3AD
 Tel: 44 (0)1686 626 668 Mobile: 07805 334 015
www.mtj-consult.com

Project:
 Luca Park
 Penstrowed

Drawing title:
 Section
 A - A

Drawing scale: 1:500 Sheet size: A2
 Drawing no: 2021155 - 10001 Revision: A