


Proposed Holiday Lodge Park in lieu of existing operation and development at Penstrowed Quarry, Penstrowed, Caersws, Powys, SY17 5SG.

Site Location Plan

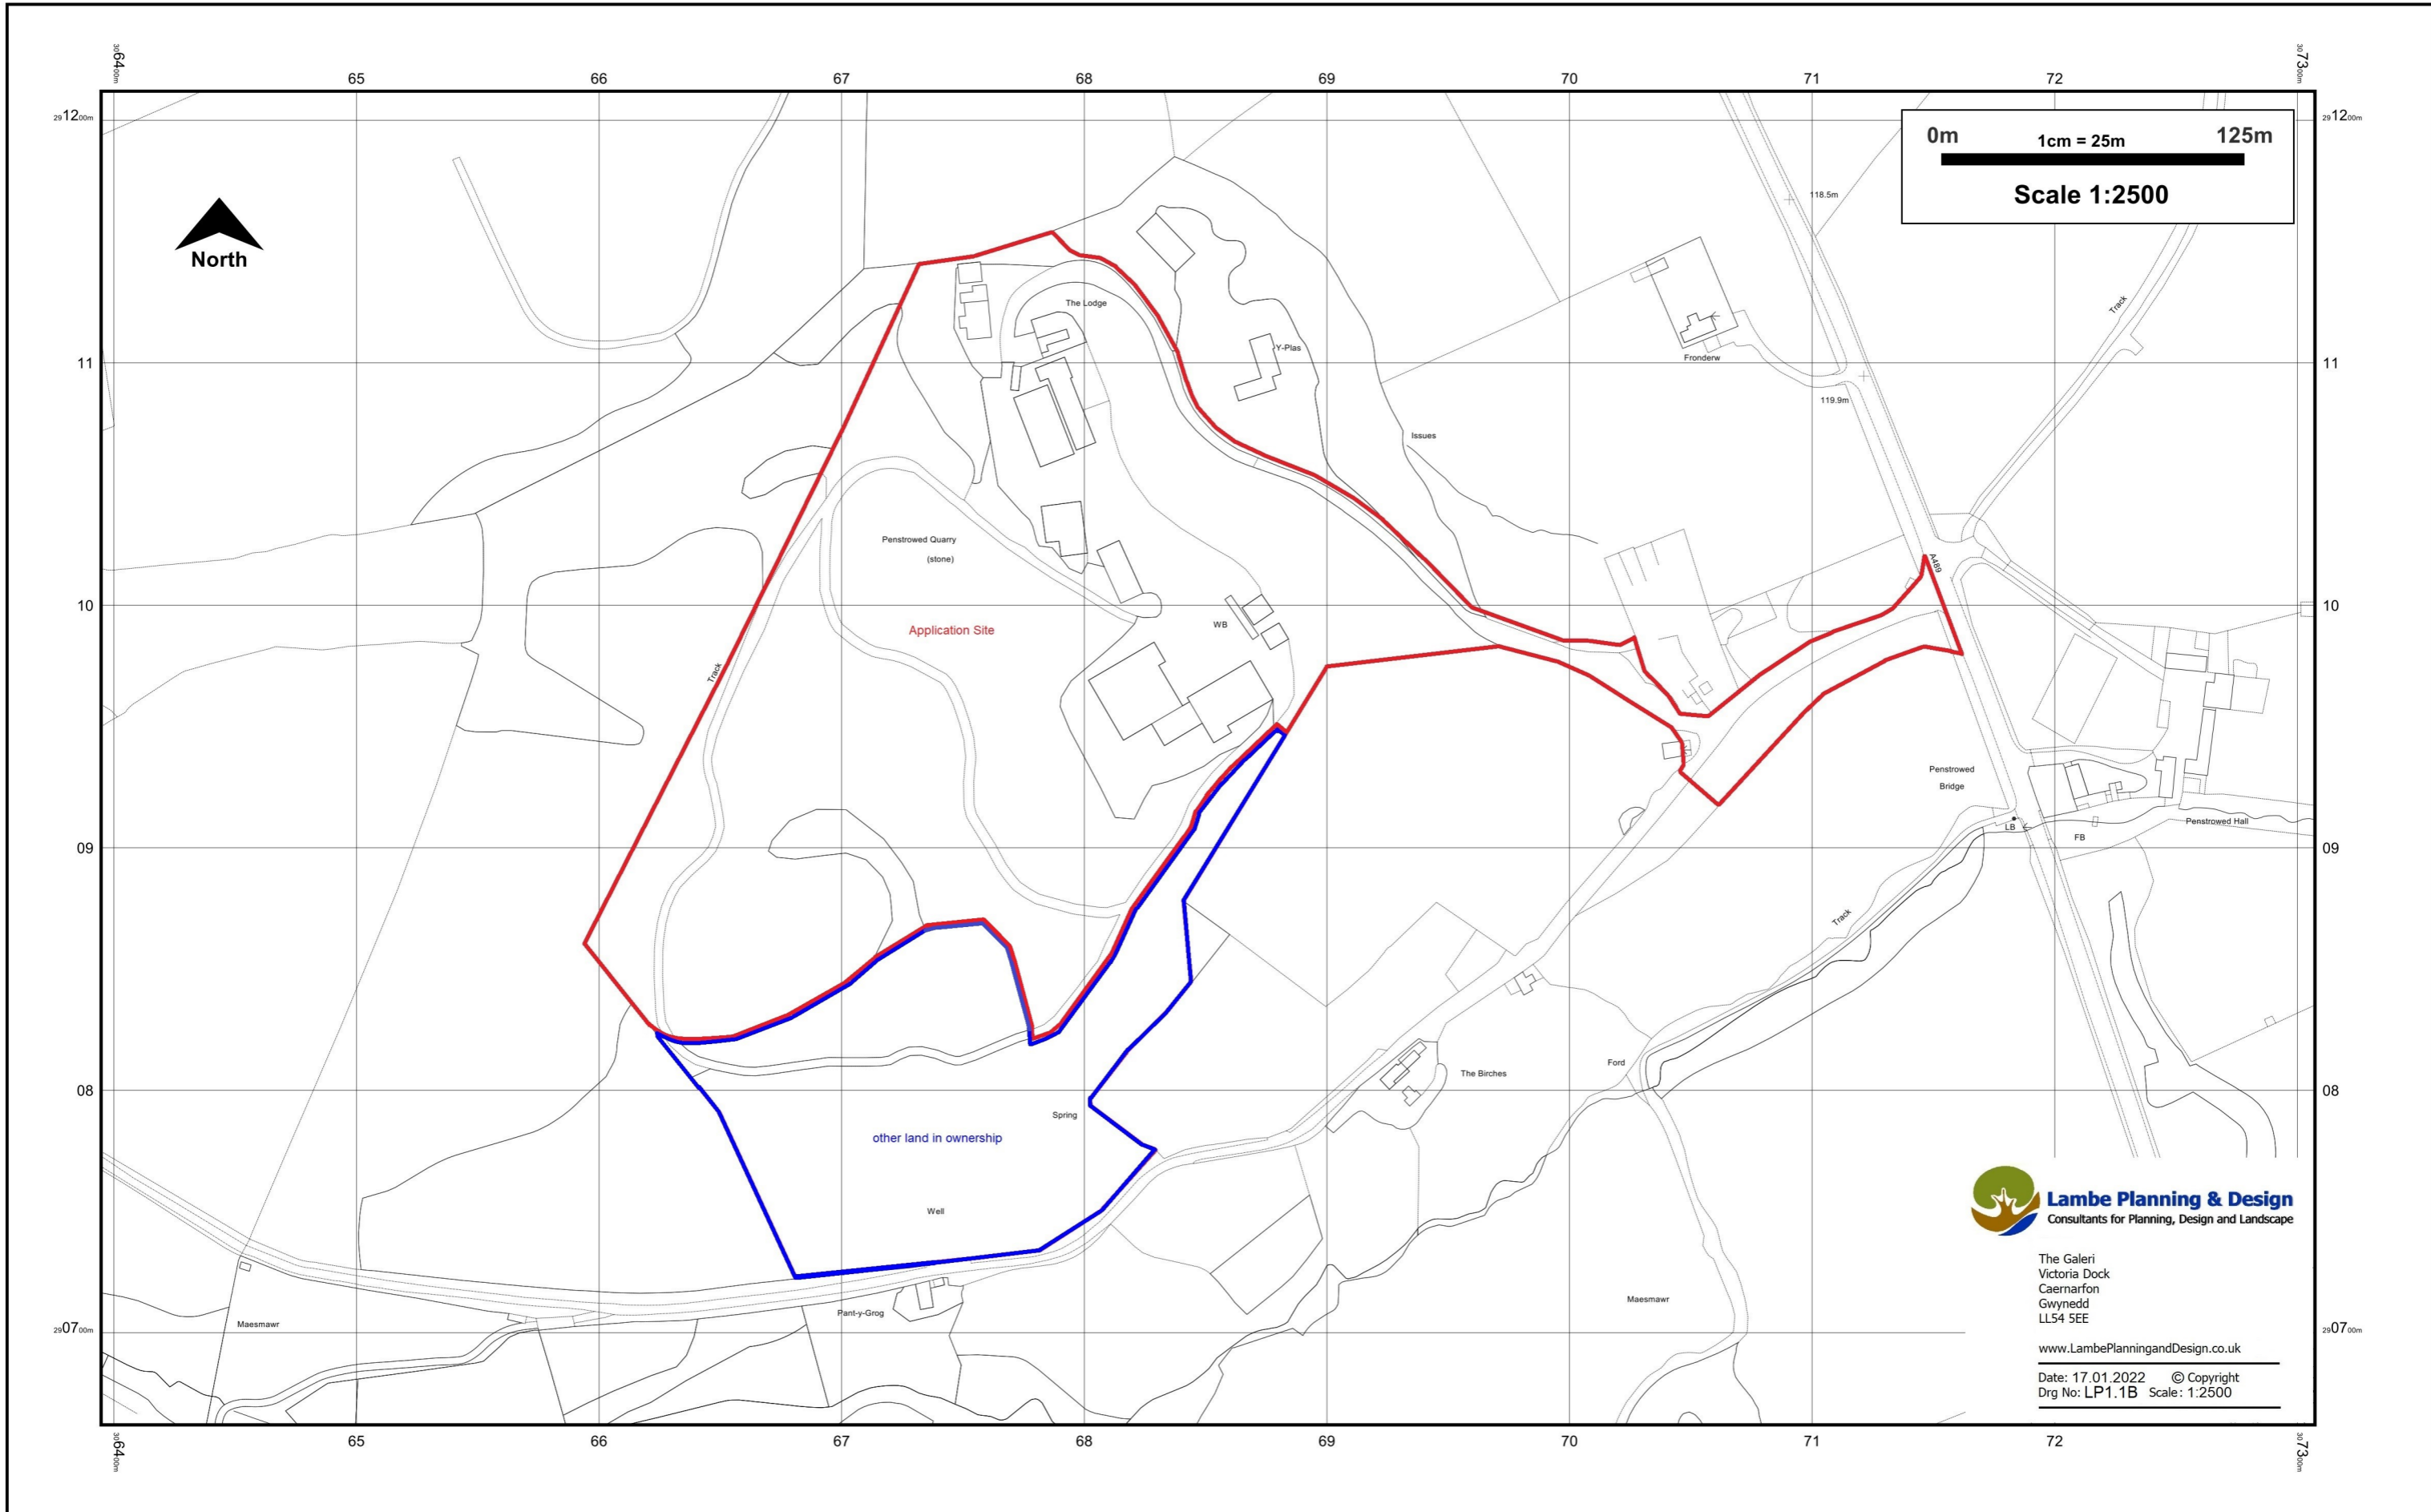

The Galeri
Victoria Dock
Caernarfon
Gwynedd
LL54 5EE

www.LambePlanningandDesign.co.uk

Date: 17.01.2022 © Copyright
Drg No: LP1.1B Scale: 1:2500

© Crown copyright and database rights 2021 Ordnance Survey 100048957. The representation of road, track or path is no evidence of a boundary or right of way. The representation of features as lines is no evidence of a property boundary.