




Orders are subject to Regal Leisure Homes Ltd
Standard Terms & Conditions
Copyright Regal Leisure Homes Ltd - All rights reserved
No part of this drawing may be reproduced or copied

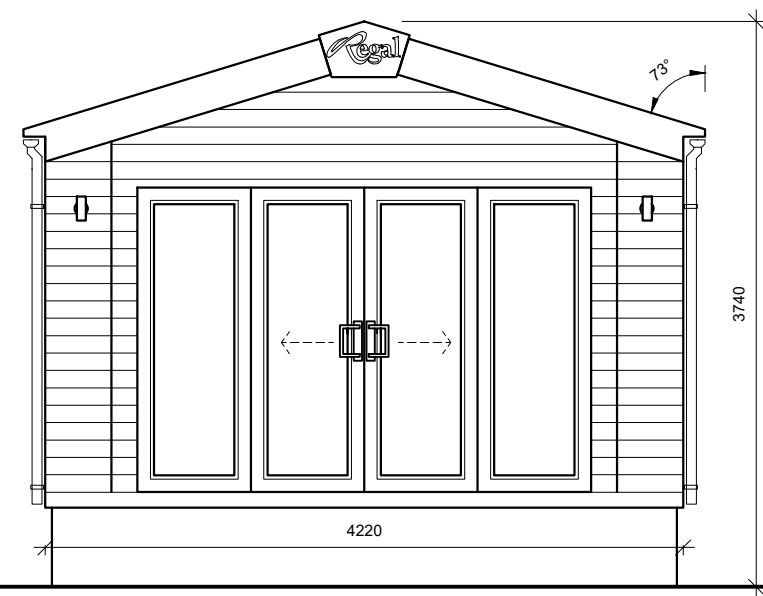


Front End Elevation

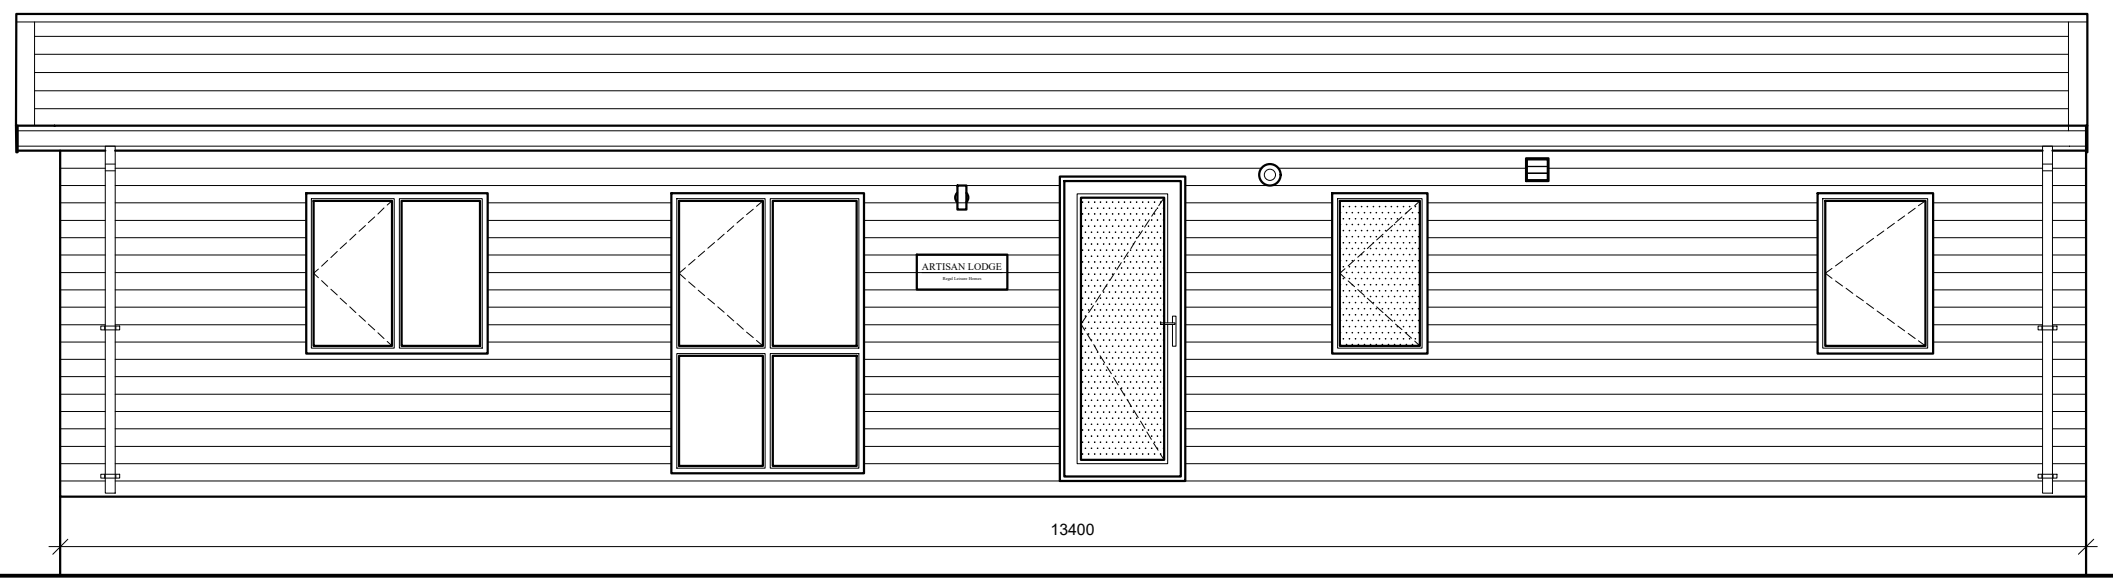

Nearside Elevation

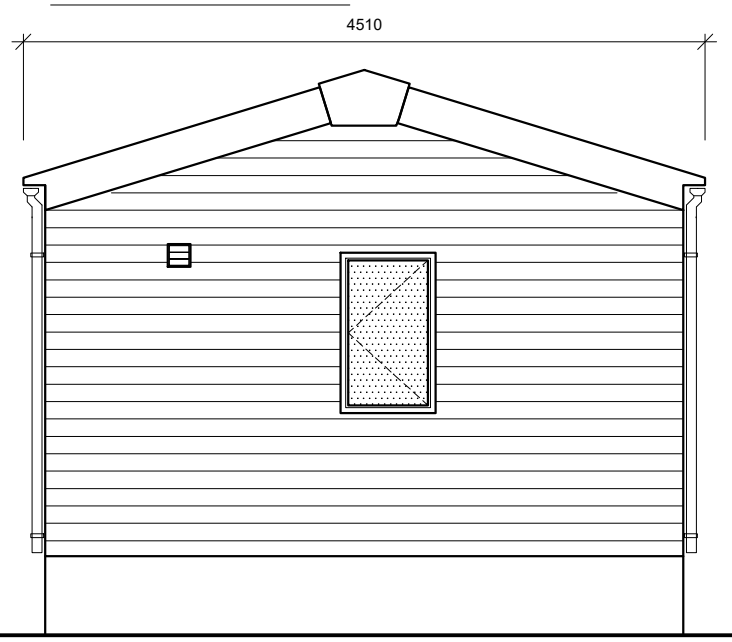

Rear End Elevation

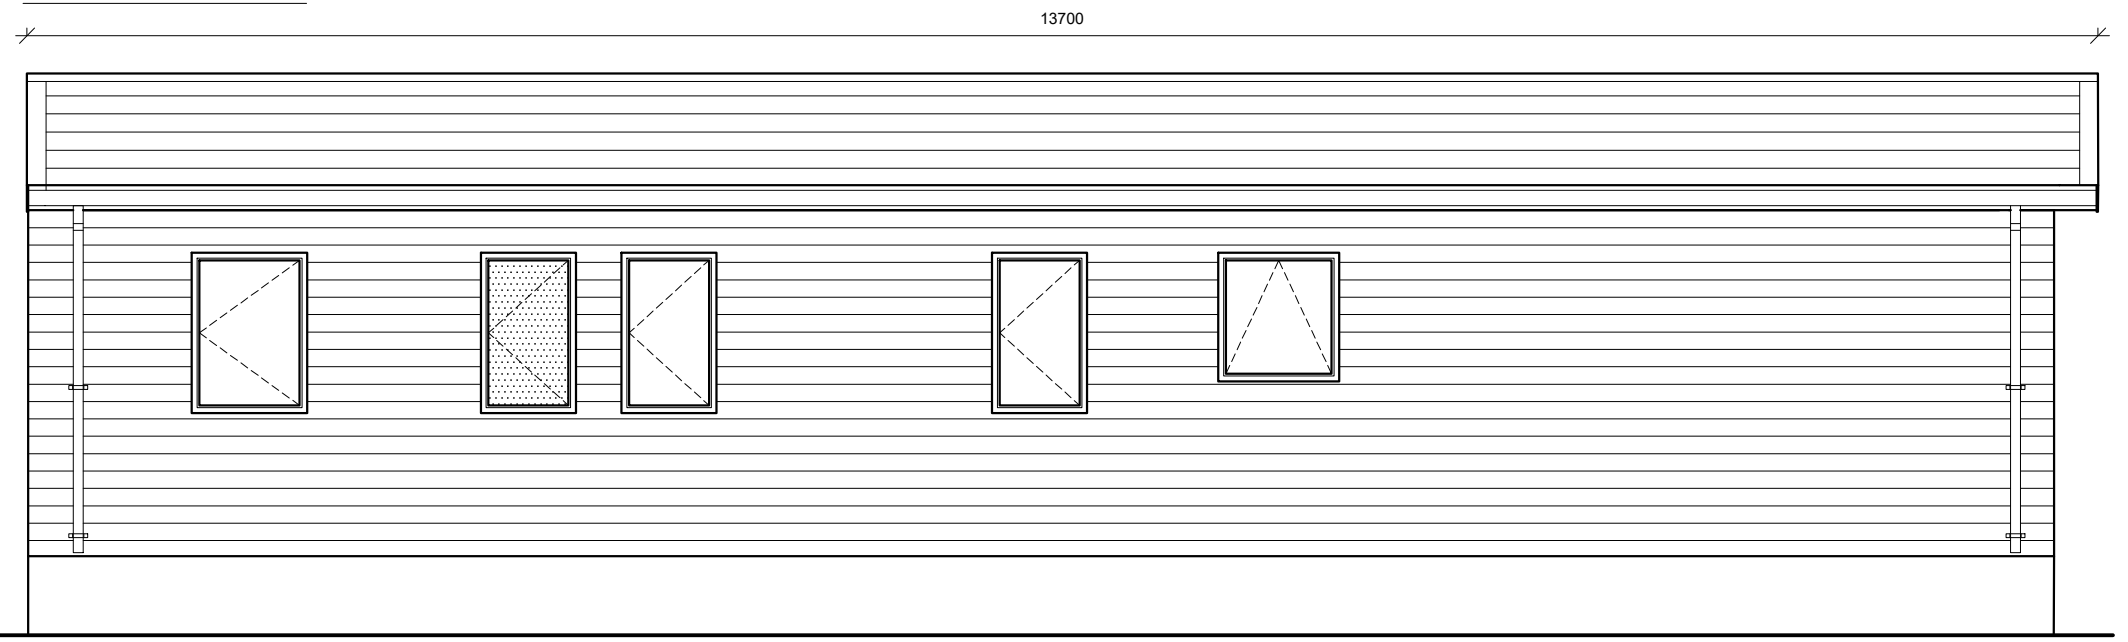

Offside Elevation

Regal
LEISURE HOMES
90 Woolsbridge Industrial Park, Old Barn Farm Road,
Three Legged Cross, Wimborne, Dorset, BH21 6SU
Phone: 01842 810673 Email:

PARK OWNER: APPROXIMATE DIMENSIONS
Please note that the following overhang dimensions will need
to be considered in order to comply with the spacing
requirements of the 'Model Standards' on your park
Overall Wall Length Including Cladding = 0.000m
Overall Wall Width Including Cladding = 0.000m
Overall Wall Length Including Roof & Windows = 0.000m
Overall Wall Width Including Roof & Windows = 0.000m
Maximum Transport Width = 0.000m
Maximum Transport Height = 4.400m

43' X 14' (13.109m x 4.144m)
ARTISAN LODGE 3BED MK2
OVERALL VAN DIMENSION ELEVATION

No:	Revision:	Date:

Date:	09/01/23	ENQUIRY
Scale:	1:50	
Drawn By:	OP	
Drawing No:	NUMBER	
Serial No:	SERIAL	

This home is designed in accordance with EN.1647