


Part Elevation - West 1:50 @A1, 1:100@A3

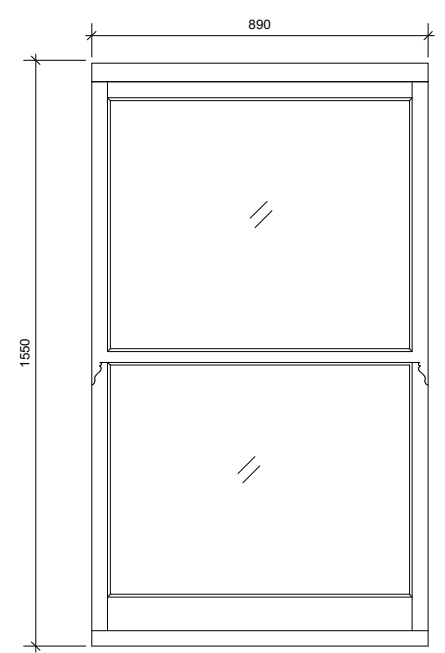

Copyright Hawkins Brown Architects LLP  
No implied license exists. This drawing should not be used to calculate areas for the purposes of valuation. Do not scale this drawing. All dimensions to be checked on site by the contractor and such dimensions to be their responsibility. All work must comply with relevant British Standards and Building Regulations requirements. Drawing errors and omissions to be reported to the architect.

Revisions  
P1 - 26/11/23 - Planning Conservation Area Consent Application

159 St. John Street London EC1V 4QJ  
mail@hawkinsbrown.com hawkinsbrown.com



Project  
156 Waller Rd  
London  
SE14 5LU

Drawing  
Window Details  
Outrigger Bay  
(Rear of house)

Scale 1:10 @ A1	Date Nov 2023
Drawn by JM	Checked by JM
Job Number HB17037	Status Planning

Drawing No. & Revision  
231126\_10 P1