




Location Plan 1:1250@A1, 1:2500@A3

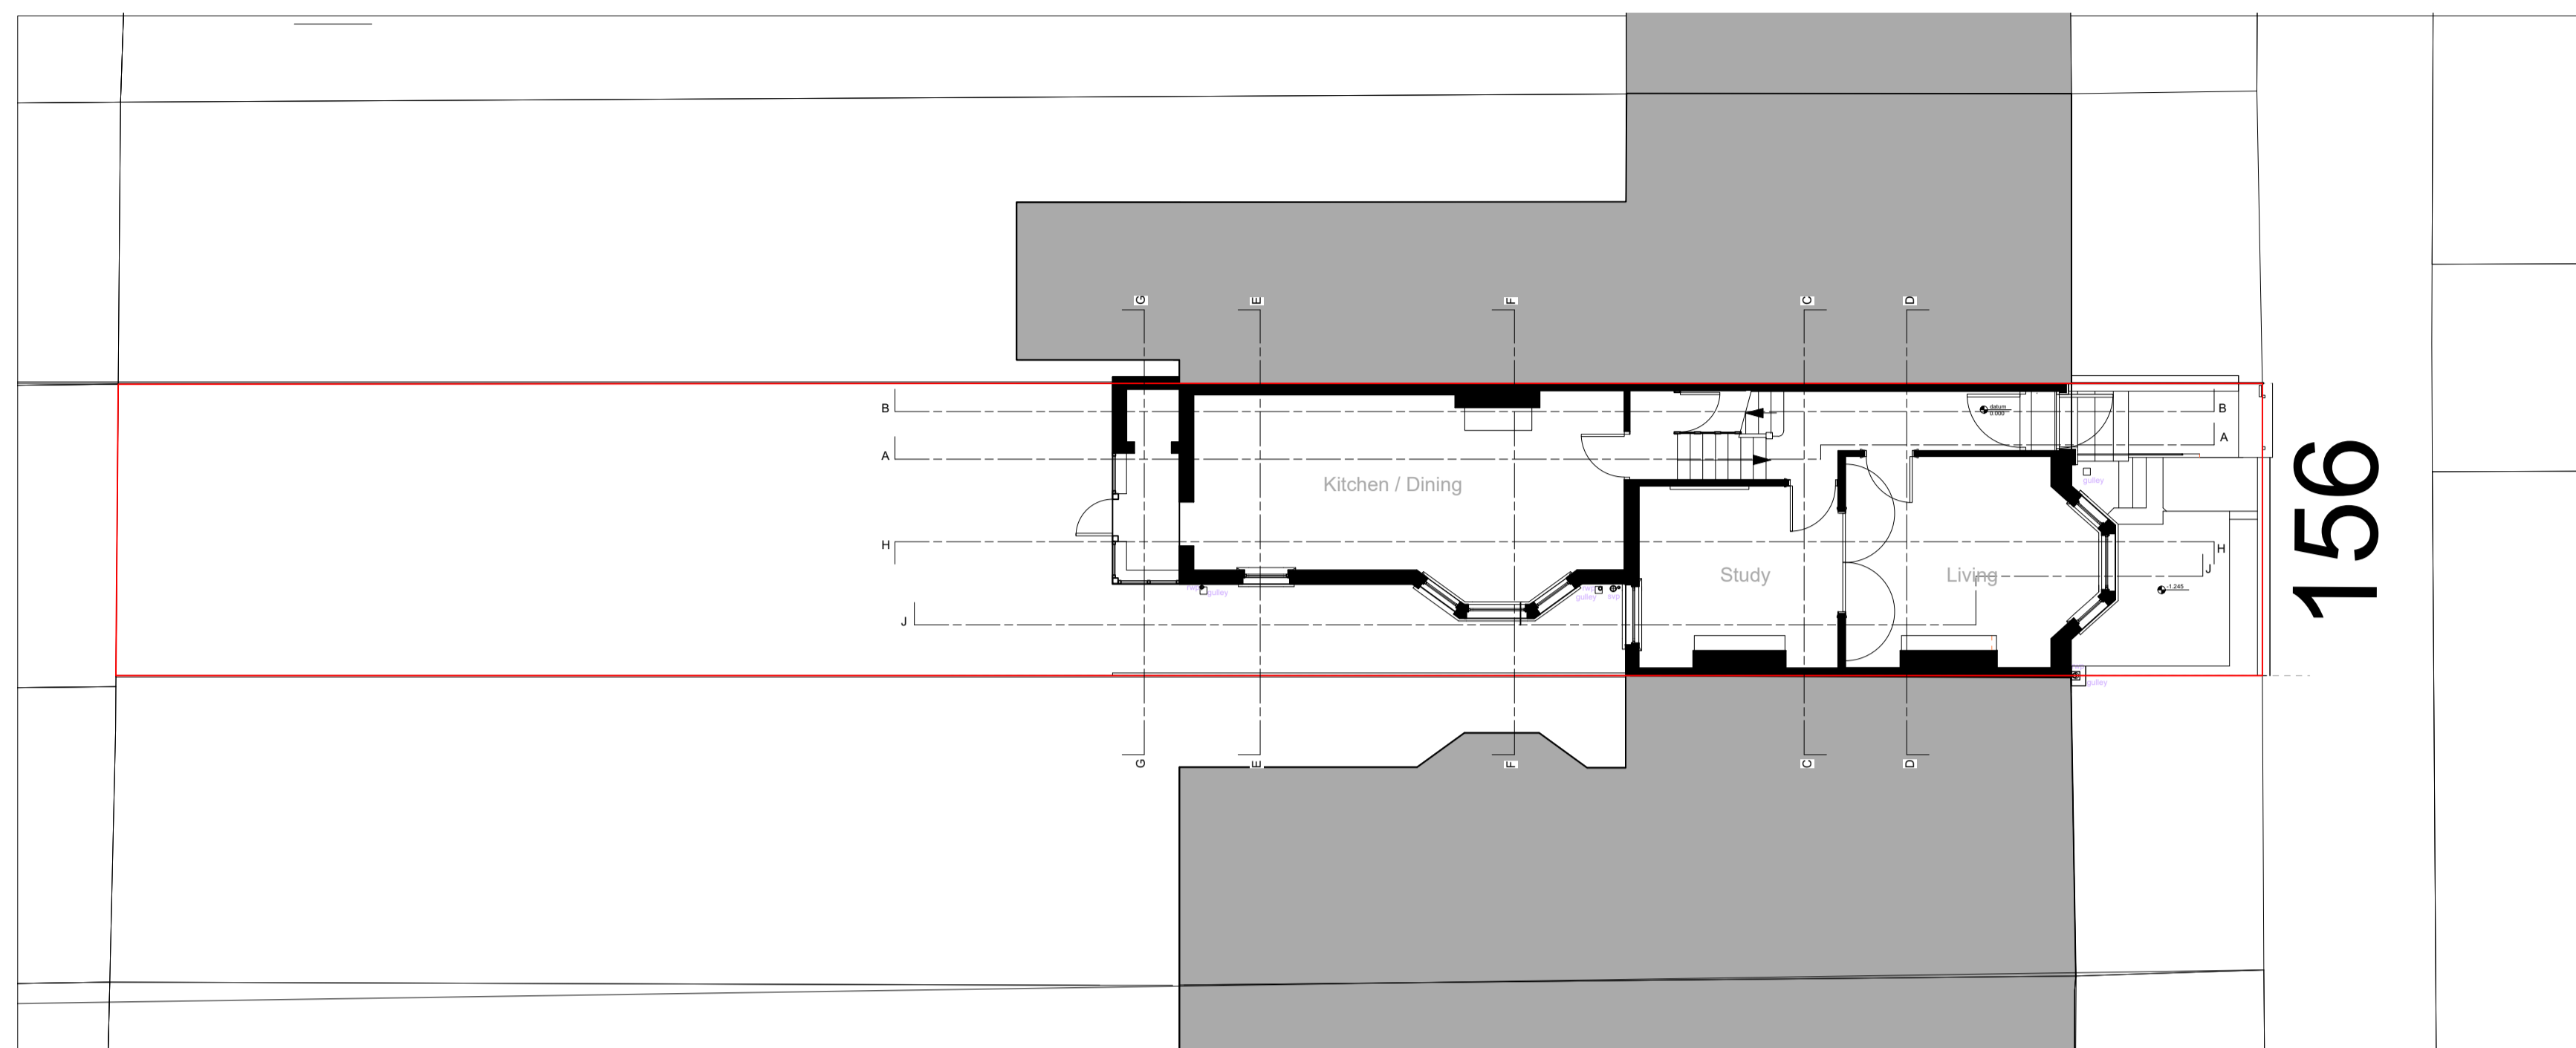

Existing Ground Floor Block Plan 1:100@A1, 1:200@A3

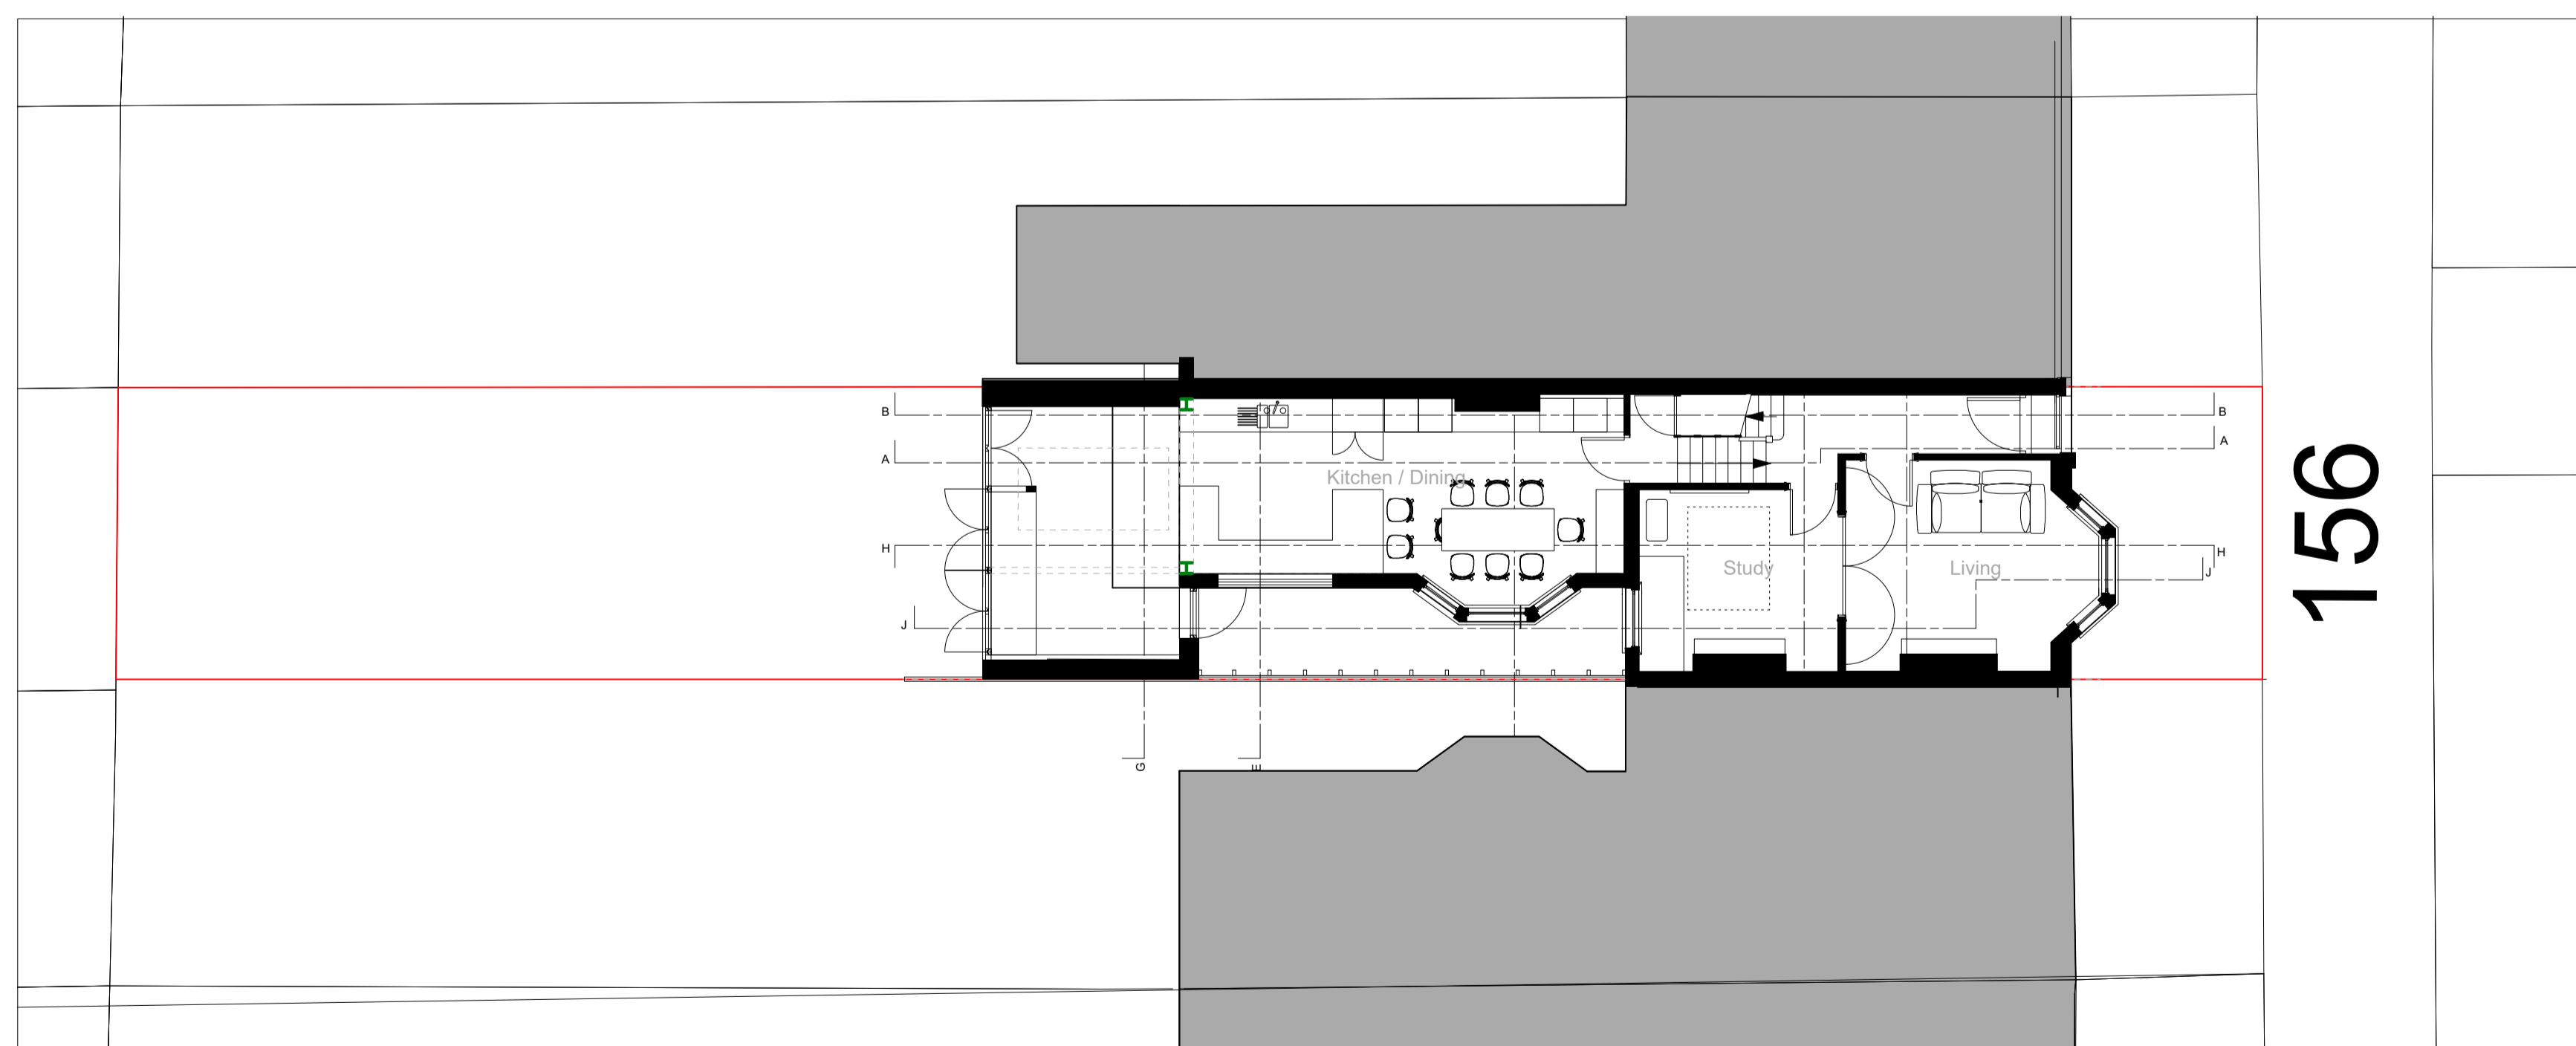

Proposed Ground Floor Block Plan 1:100@A1, 1:200@A3

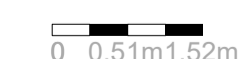

Copyright Hawkins Brown Architects LLP

No implied license exists. This drawing should not be used to calculate areas for the purposes of valuation. Do not scale this drawing. All dimensions to be checked on site by the contractor and such dimensions to be their responsibility. All work must comply with relevant British Standards and Building Regulations requirements. Drawing errors and omissions to be reported to the architect.

Revisions

P1 - 15/1/23 - Planning Conservation Area Consent Application

159 St John Street
London EC1V 4QJ
mail@hawkinsbrown.com
hawkinsbrown.com

Hawkins Brown

Project
156 Waller Rd
London
SE14 5LU

Drawing
Location Plan
Existing and Proposed Ground
Floorplans in block plan context

Scale	Date
1:50 @ A1	November 2023

Drawn by	Checked by
JM	JM

Job Number	Status
HB17037	Planning

Drawing No. & Revision
231126_01_P1