




No implied license exists. This drawing should not be used to calculate areas for the purposes of valuation. Do not scale this drawing. All dimensions to be checked on site by the contractor and such dimensions to be their responsibility. All work must comply with relevant British Standards and Building Regulations requirements. Drawing errors and omissions to be reported to the architect.

Revisions


P1 - 26/11/23 - Planning Conservation Area Consent Application

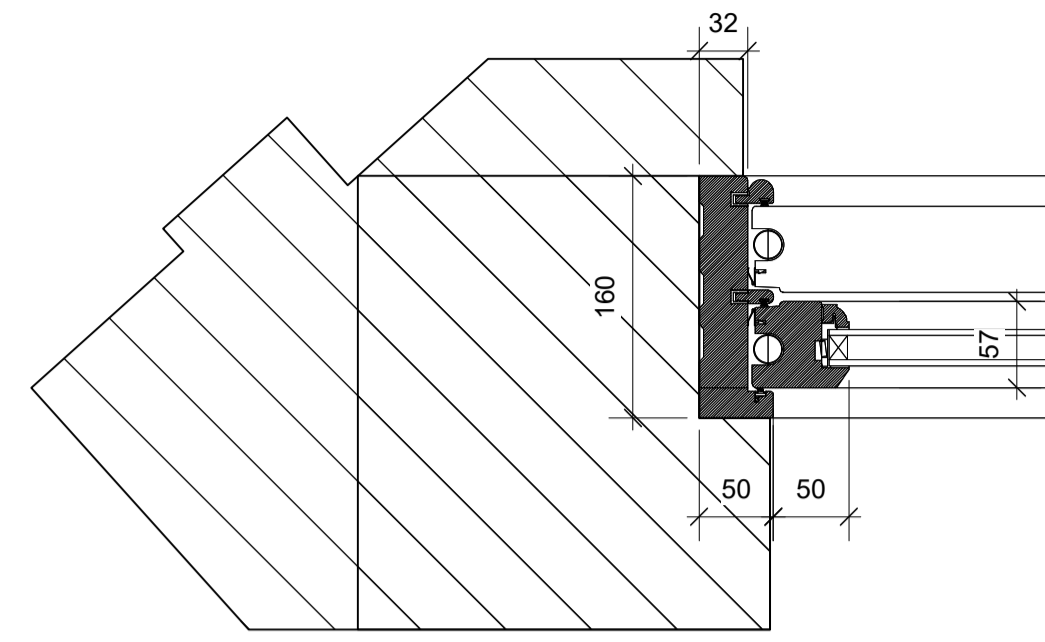


Sash window - jamb detail 1:5@A1, 1:10@A3

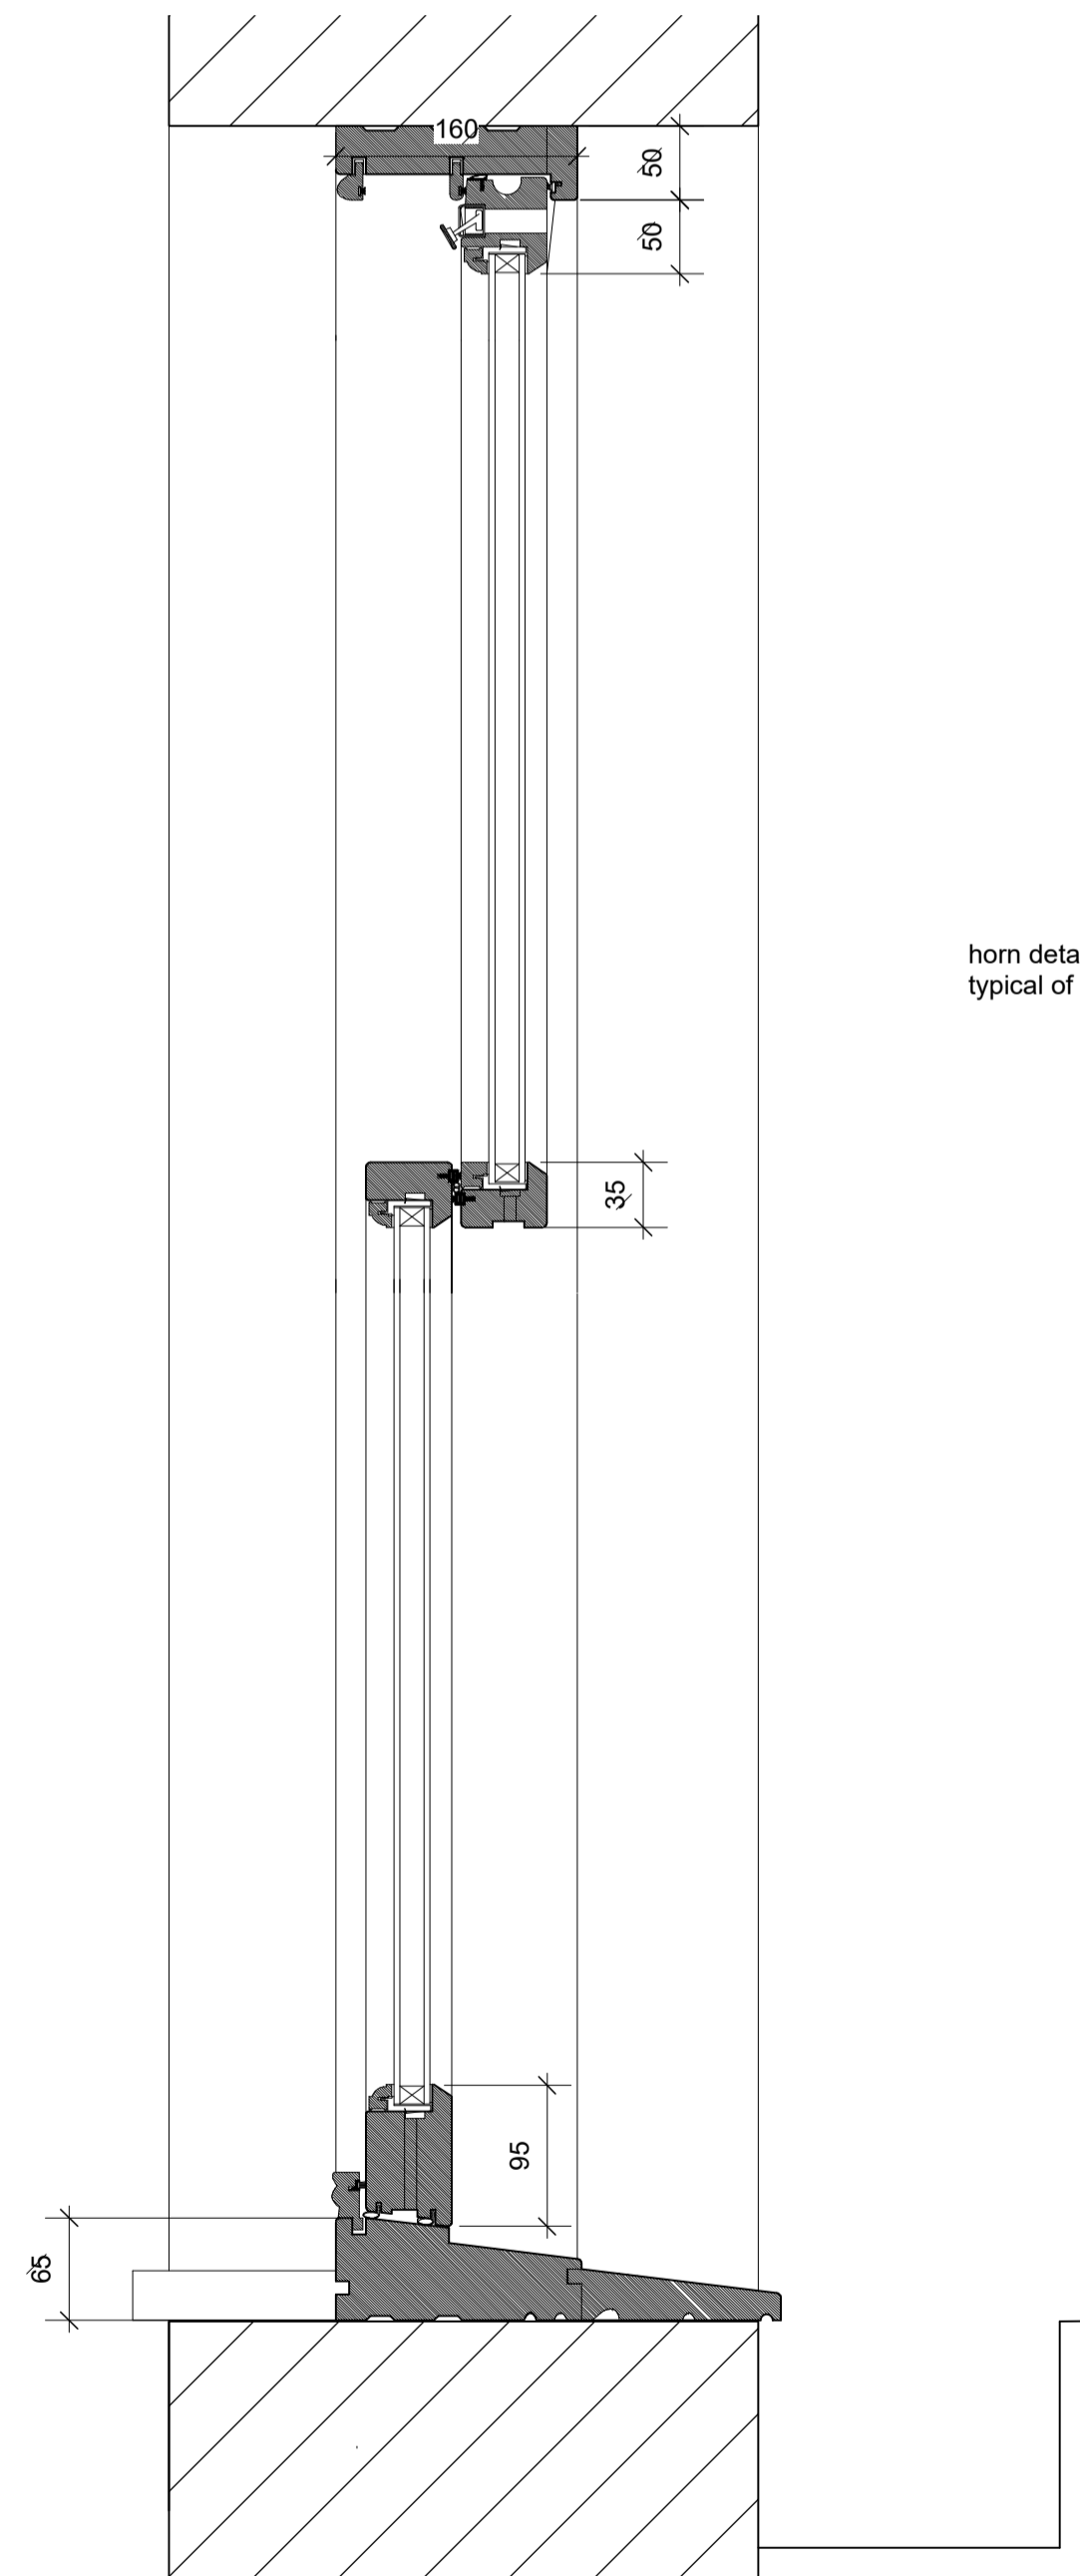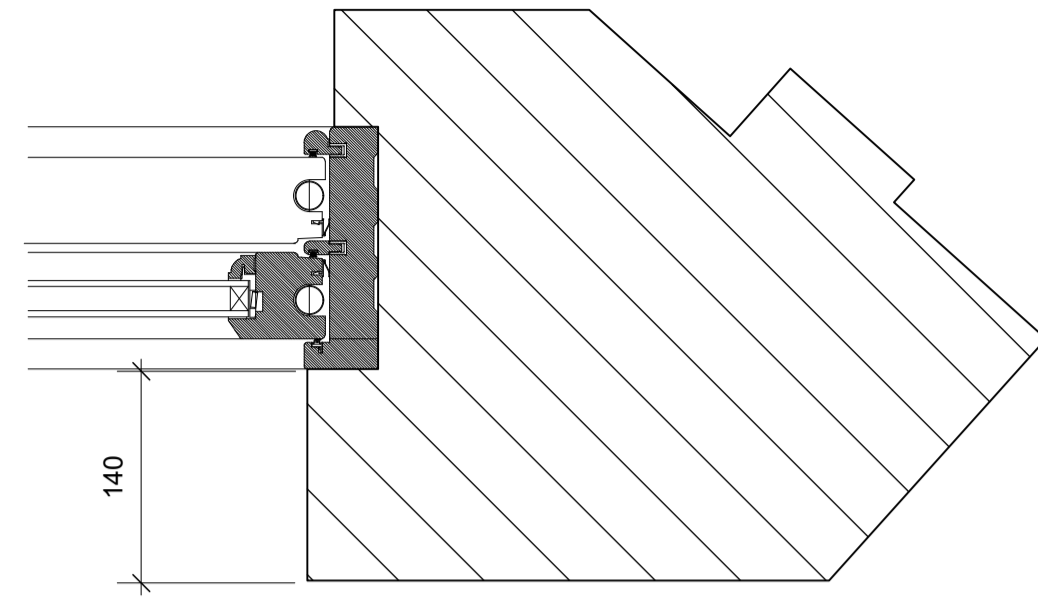

Sash window - cill / head detail 1:5@A1, 1:10@A3

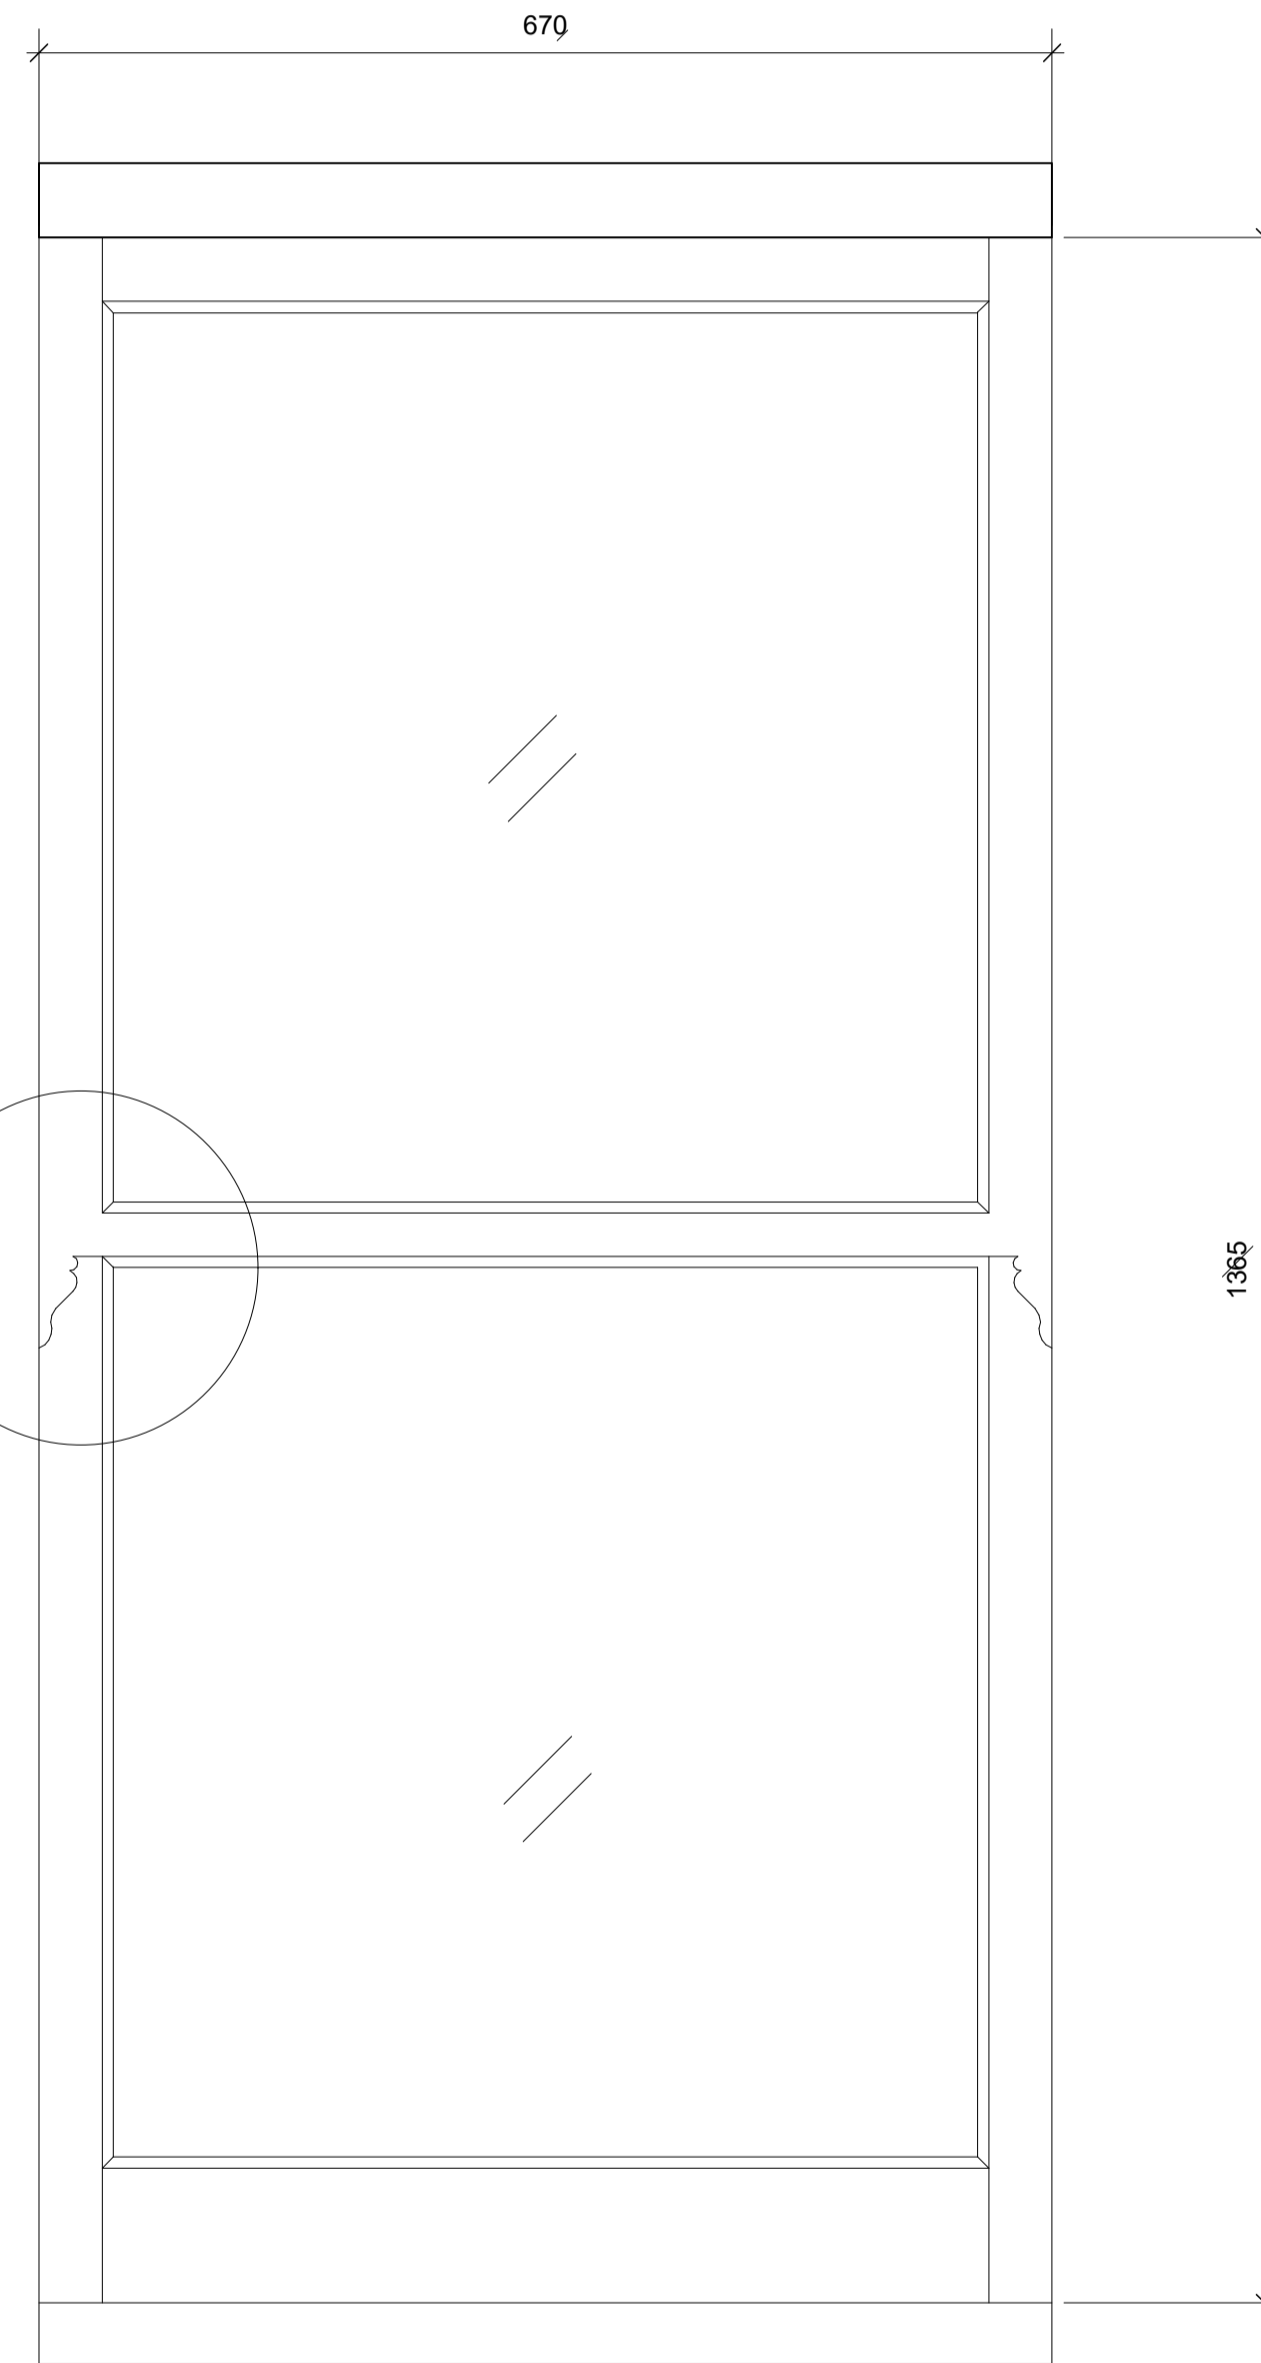

Window A and B Elevation 1:5 @A1, 1:10@A3

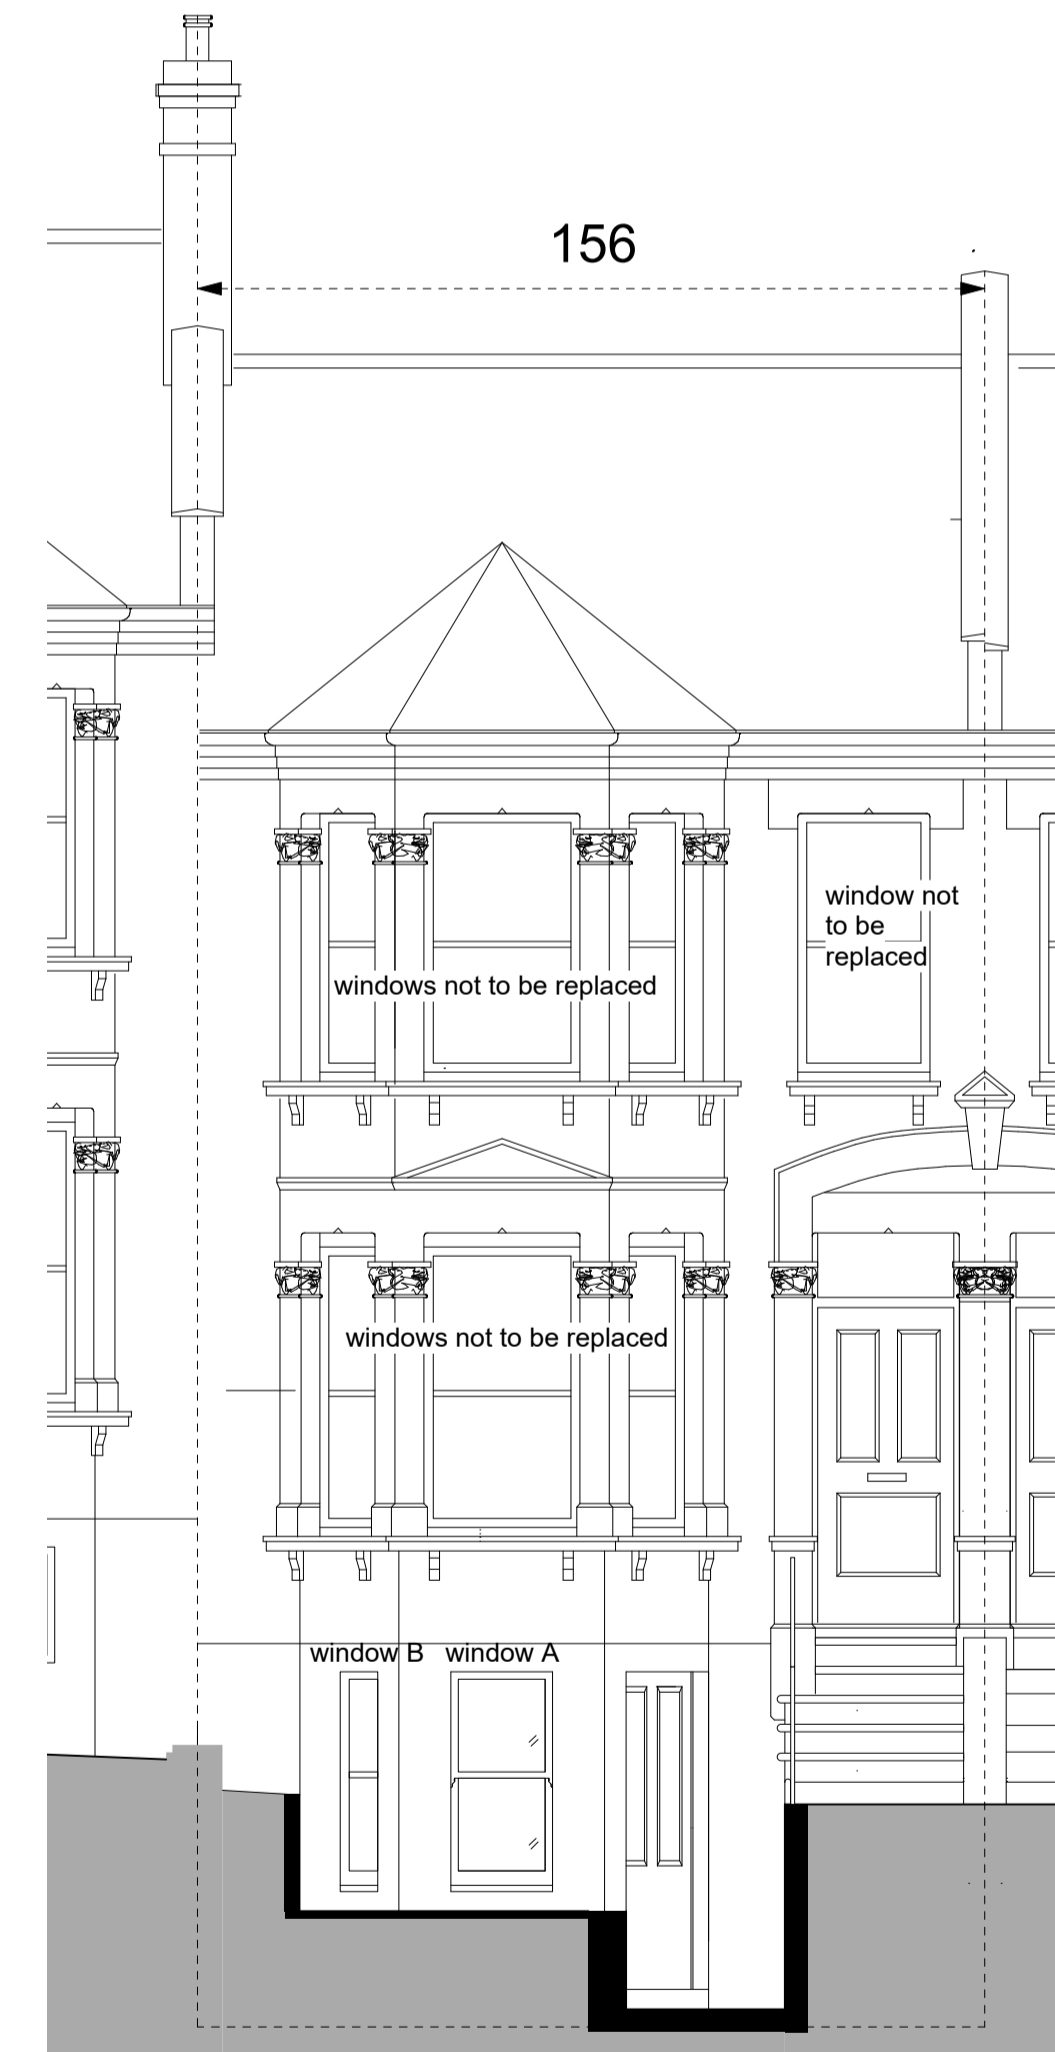

159 St John Street
London EC1V 4QJ
mail@hawkinsbrown.com
hawkinsbrown.com

**Hawkins
Brown**

Project
156 Waller Rd
London
SE14 5LU

Drawing
Window Details
(Front of house)

Scale	Date
1:50 @ A1	Nov 2023
Drawn by	Checked by
JM	JM
Job Number	Status
HB17037	Planning

Drawing No. & Revision
231126_07 P1