




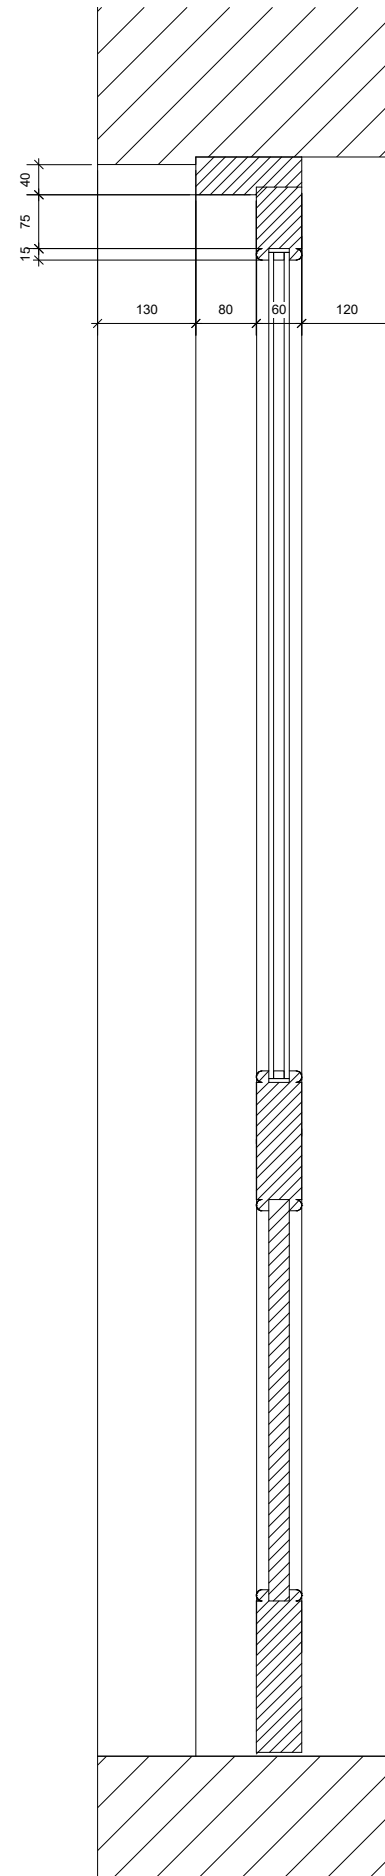

Door B - jamb detail 1:5@A1, 1:10@A3

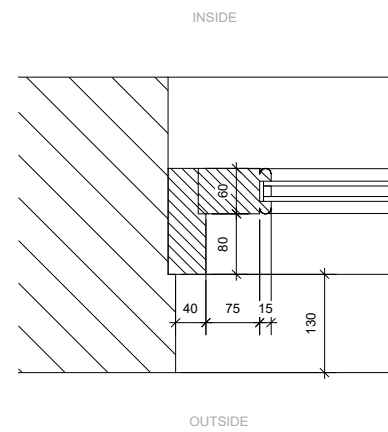

Door B - cill / head detail 1:5@A1, 1:10@A3

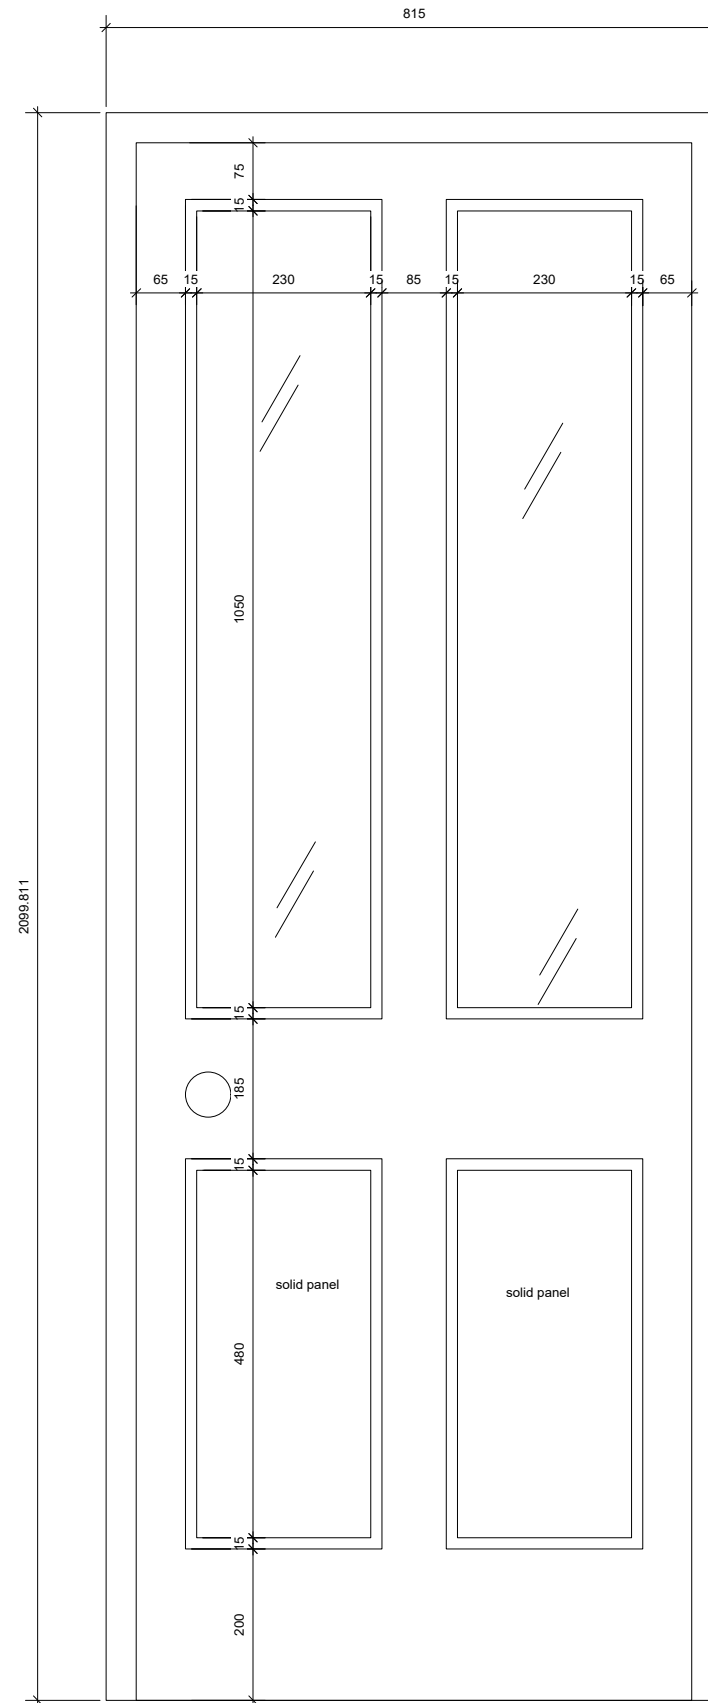

Door B Elevation 1:5 @A1, 1:10@A3

Revisions

P1 - 26/11/23 - Planning Conservation Area Consent Application

159 St John Street
London EC1V 4QJ
mail@hawkinsbrown.com
hawkinsbrown.com

Hawkins Brown

Project
156 Waller Rd
London
SE14 5LU

Drawing
Door Detail
(Front of house)

Scale 1:50 @ A1	Date Nov 2023
Drawn by JM	Checked by JM
Job Number HB17037	Status Planning

Drawing No. & Revision
231126_08 P1