
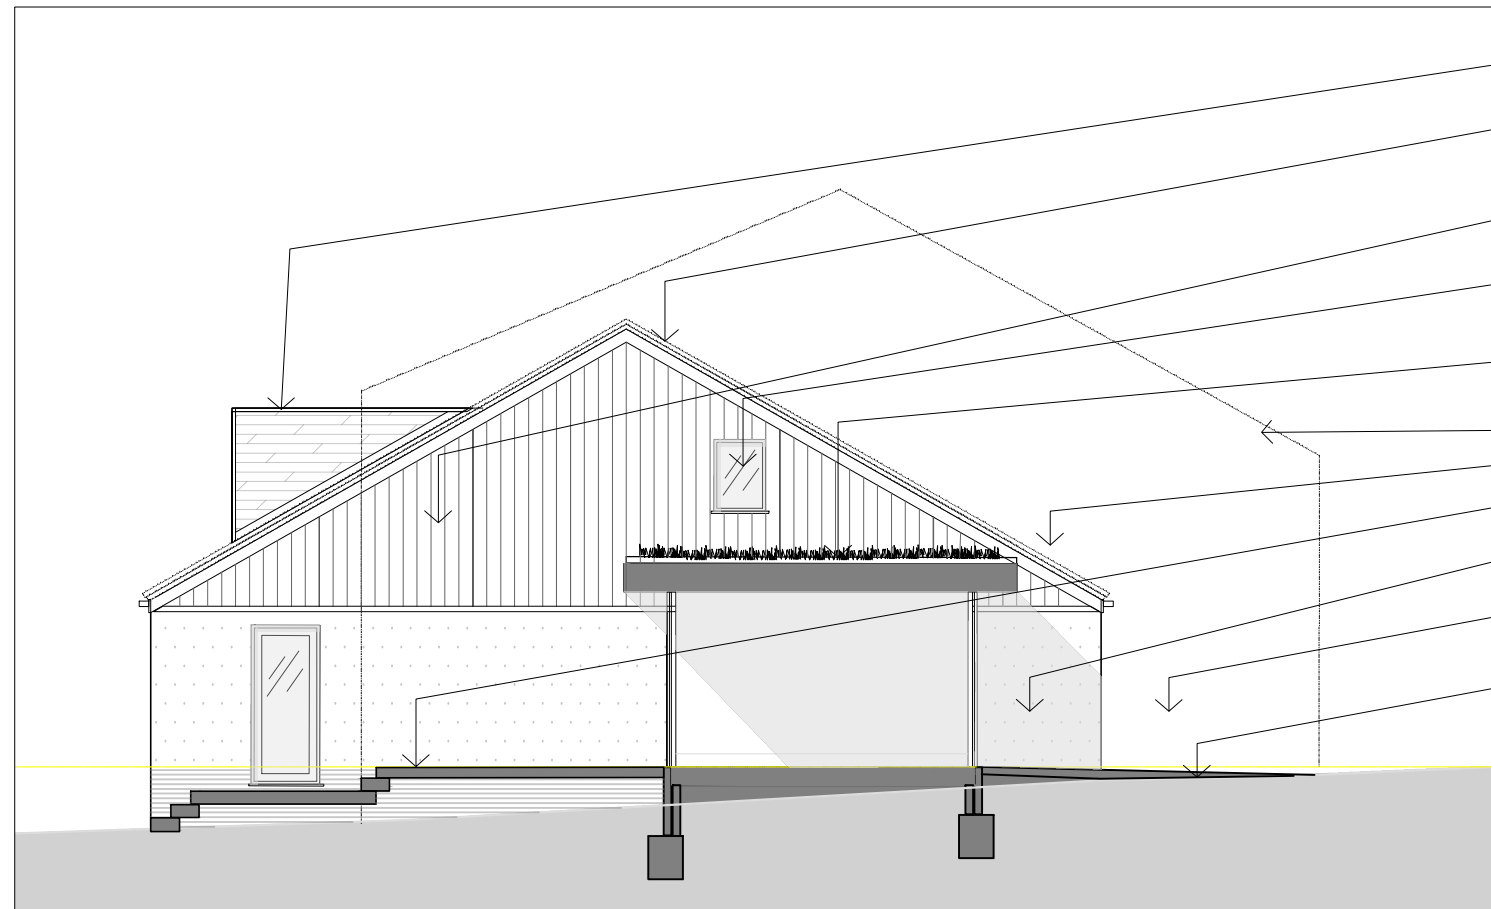



- Main house beyond
- Roof tile, interlocking concrete, Forticrete SL8 Slate grey, or similar
- Composite cladding, Cedral or equivalent, smooth interlocking, hung vertically in pale warm grey
- Dormer windows to garage
- Render finish
- Engineering brick plinth

E Elevations Garage South West

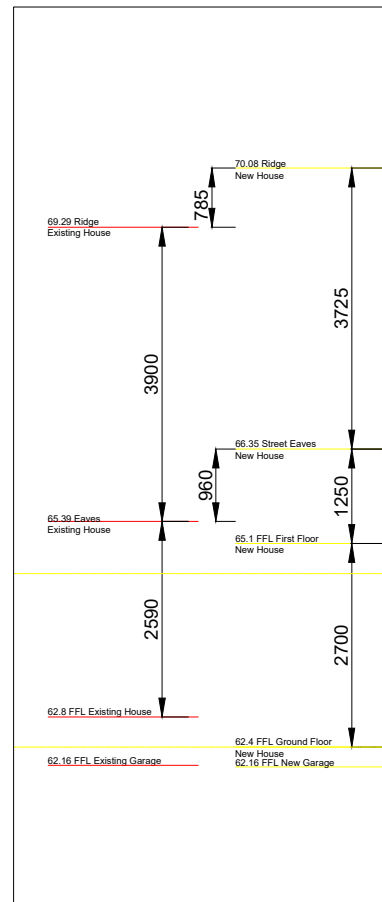

- Dormer windows to garage
- Roof tile, interlocking concrete, Forticrete SL8 Slate grey, or similar
- Composite cladding, Cedral or equivalent, smooth interlocking, hung vertically in pale warm grey
- Aluminium and timber composite glazing
- Green roof to glazed link / entry lobby
- Main house beyond
- Composite decking and steps, Cedral or equivalent, level access to ground floor bedrooms and stepped to gargen, also to First Floor balcony
- Render finish
- Engineering brick plinth

F Elevations Garage North East

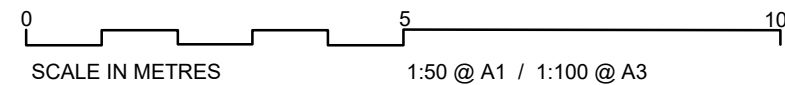

General Notes

Note:

All work is subject to Planning Consent, Building Regulations Approval, Construction (Design & Management) Regulations 2015 and the Building Safety Act 2023. Drawings are not to be scaled for construction purposes. Any dimensions taken from drawings must be checked on site. If in doubt ask the CA.

A	Additional notes added	Oct 23
	Issue for Approval	Sept 2023
No.	Revision/Issue	Date

Firm Name and Address

studio at
 allison tatterton architect
 the laurels
 higher porthpean
 st austell
 PL26 6AY
 07977071590

Project Name and Address

Merryhall Portheast Way
 Gorran Haven, St Austell
 Cornwall PL26 6JA
 General Arrangement
 Elevations Garage NE & SW

Project	2305	Sheet	A 22
Date	August 2023		A
Scale	1:100 @ A3 / 1:50 @ A1		