




Note:
 All work is subject to Planning Consent, Building Regulations Approval, Construction (Design & Management) Regulations 2015 and the Building Safety Act 2023.
 Drawings are not to be scaled for construction purposes.
 Any dimensions taken from drawings must be checked on site.
 If in doubt ask the CA.

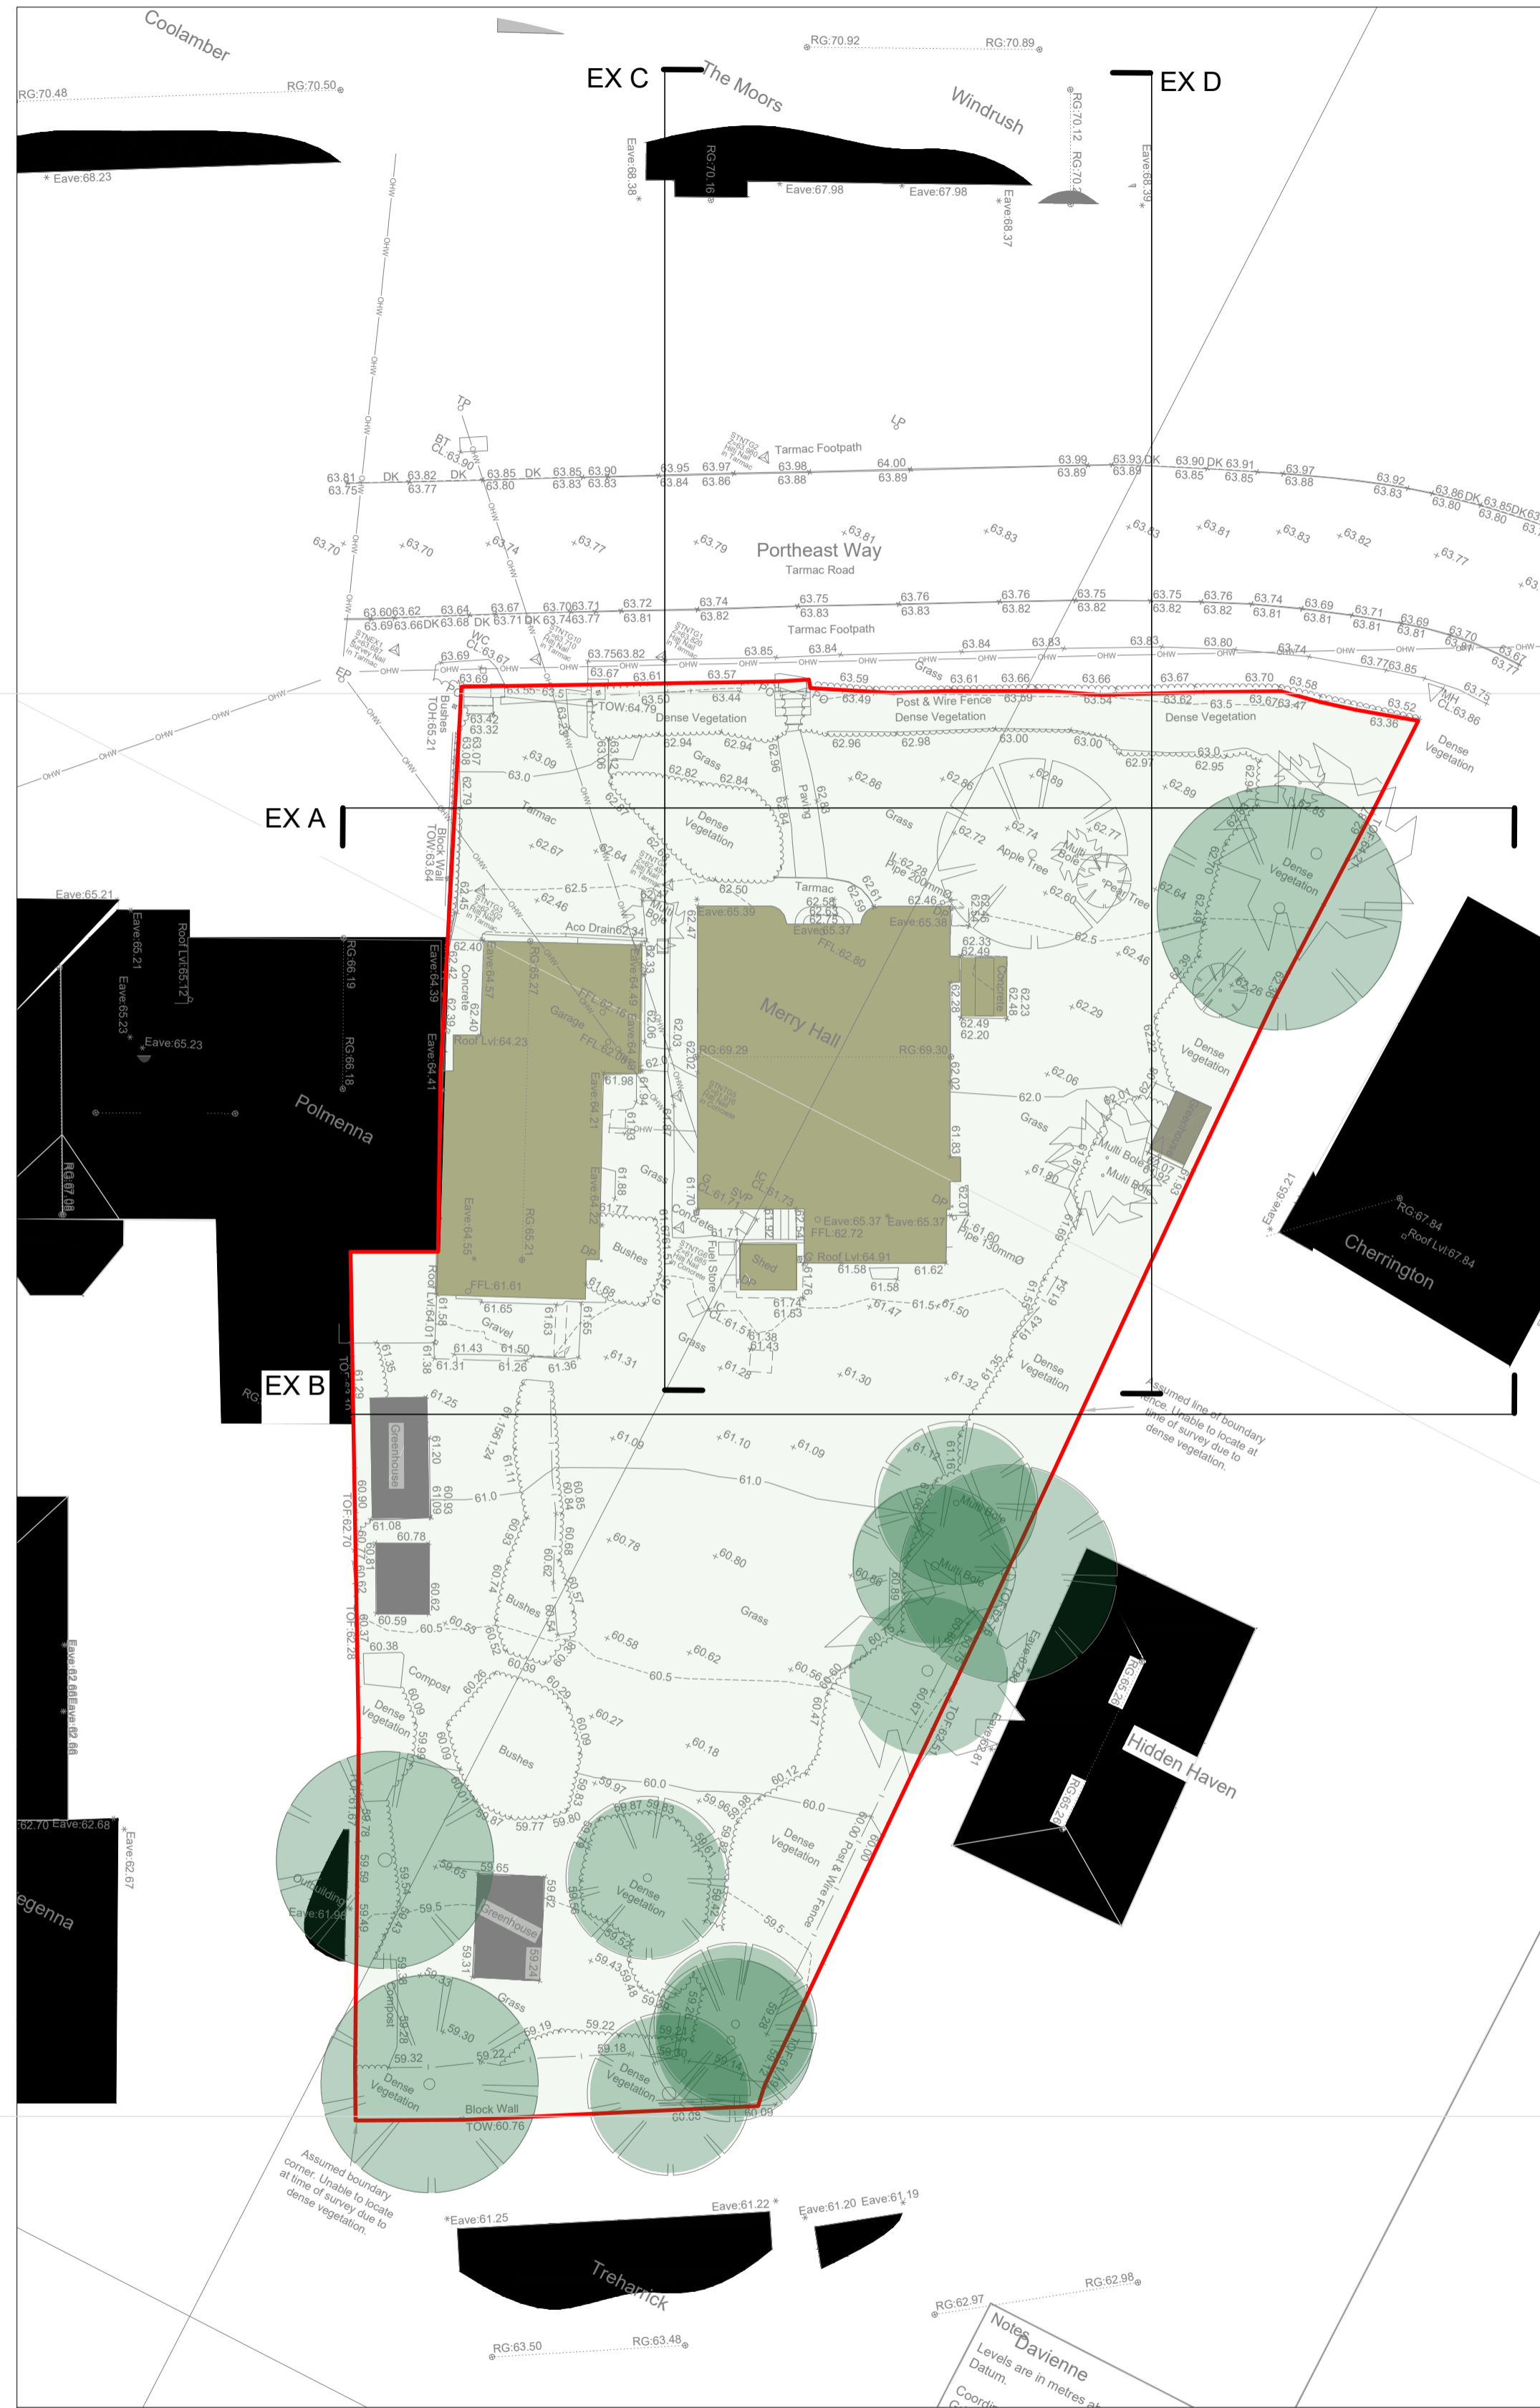


Plan, Site Layout, As Existing

key

- Site Boundary
- Existing property to be demolished
- Existing buildings retained
- Replacement dwelling and garage
- Existing neighbouring properties
- Existing trees retained

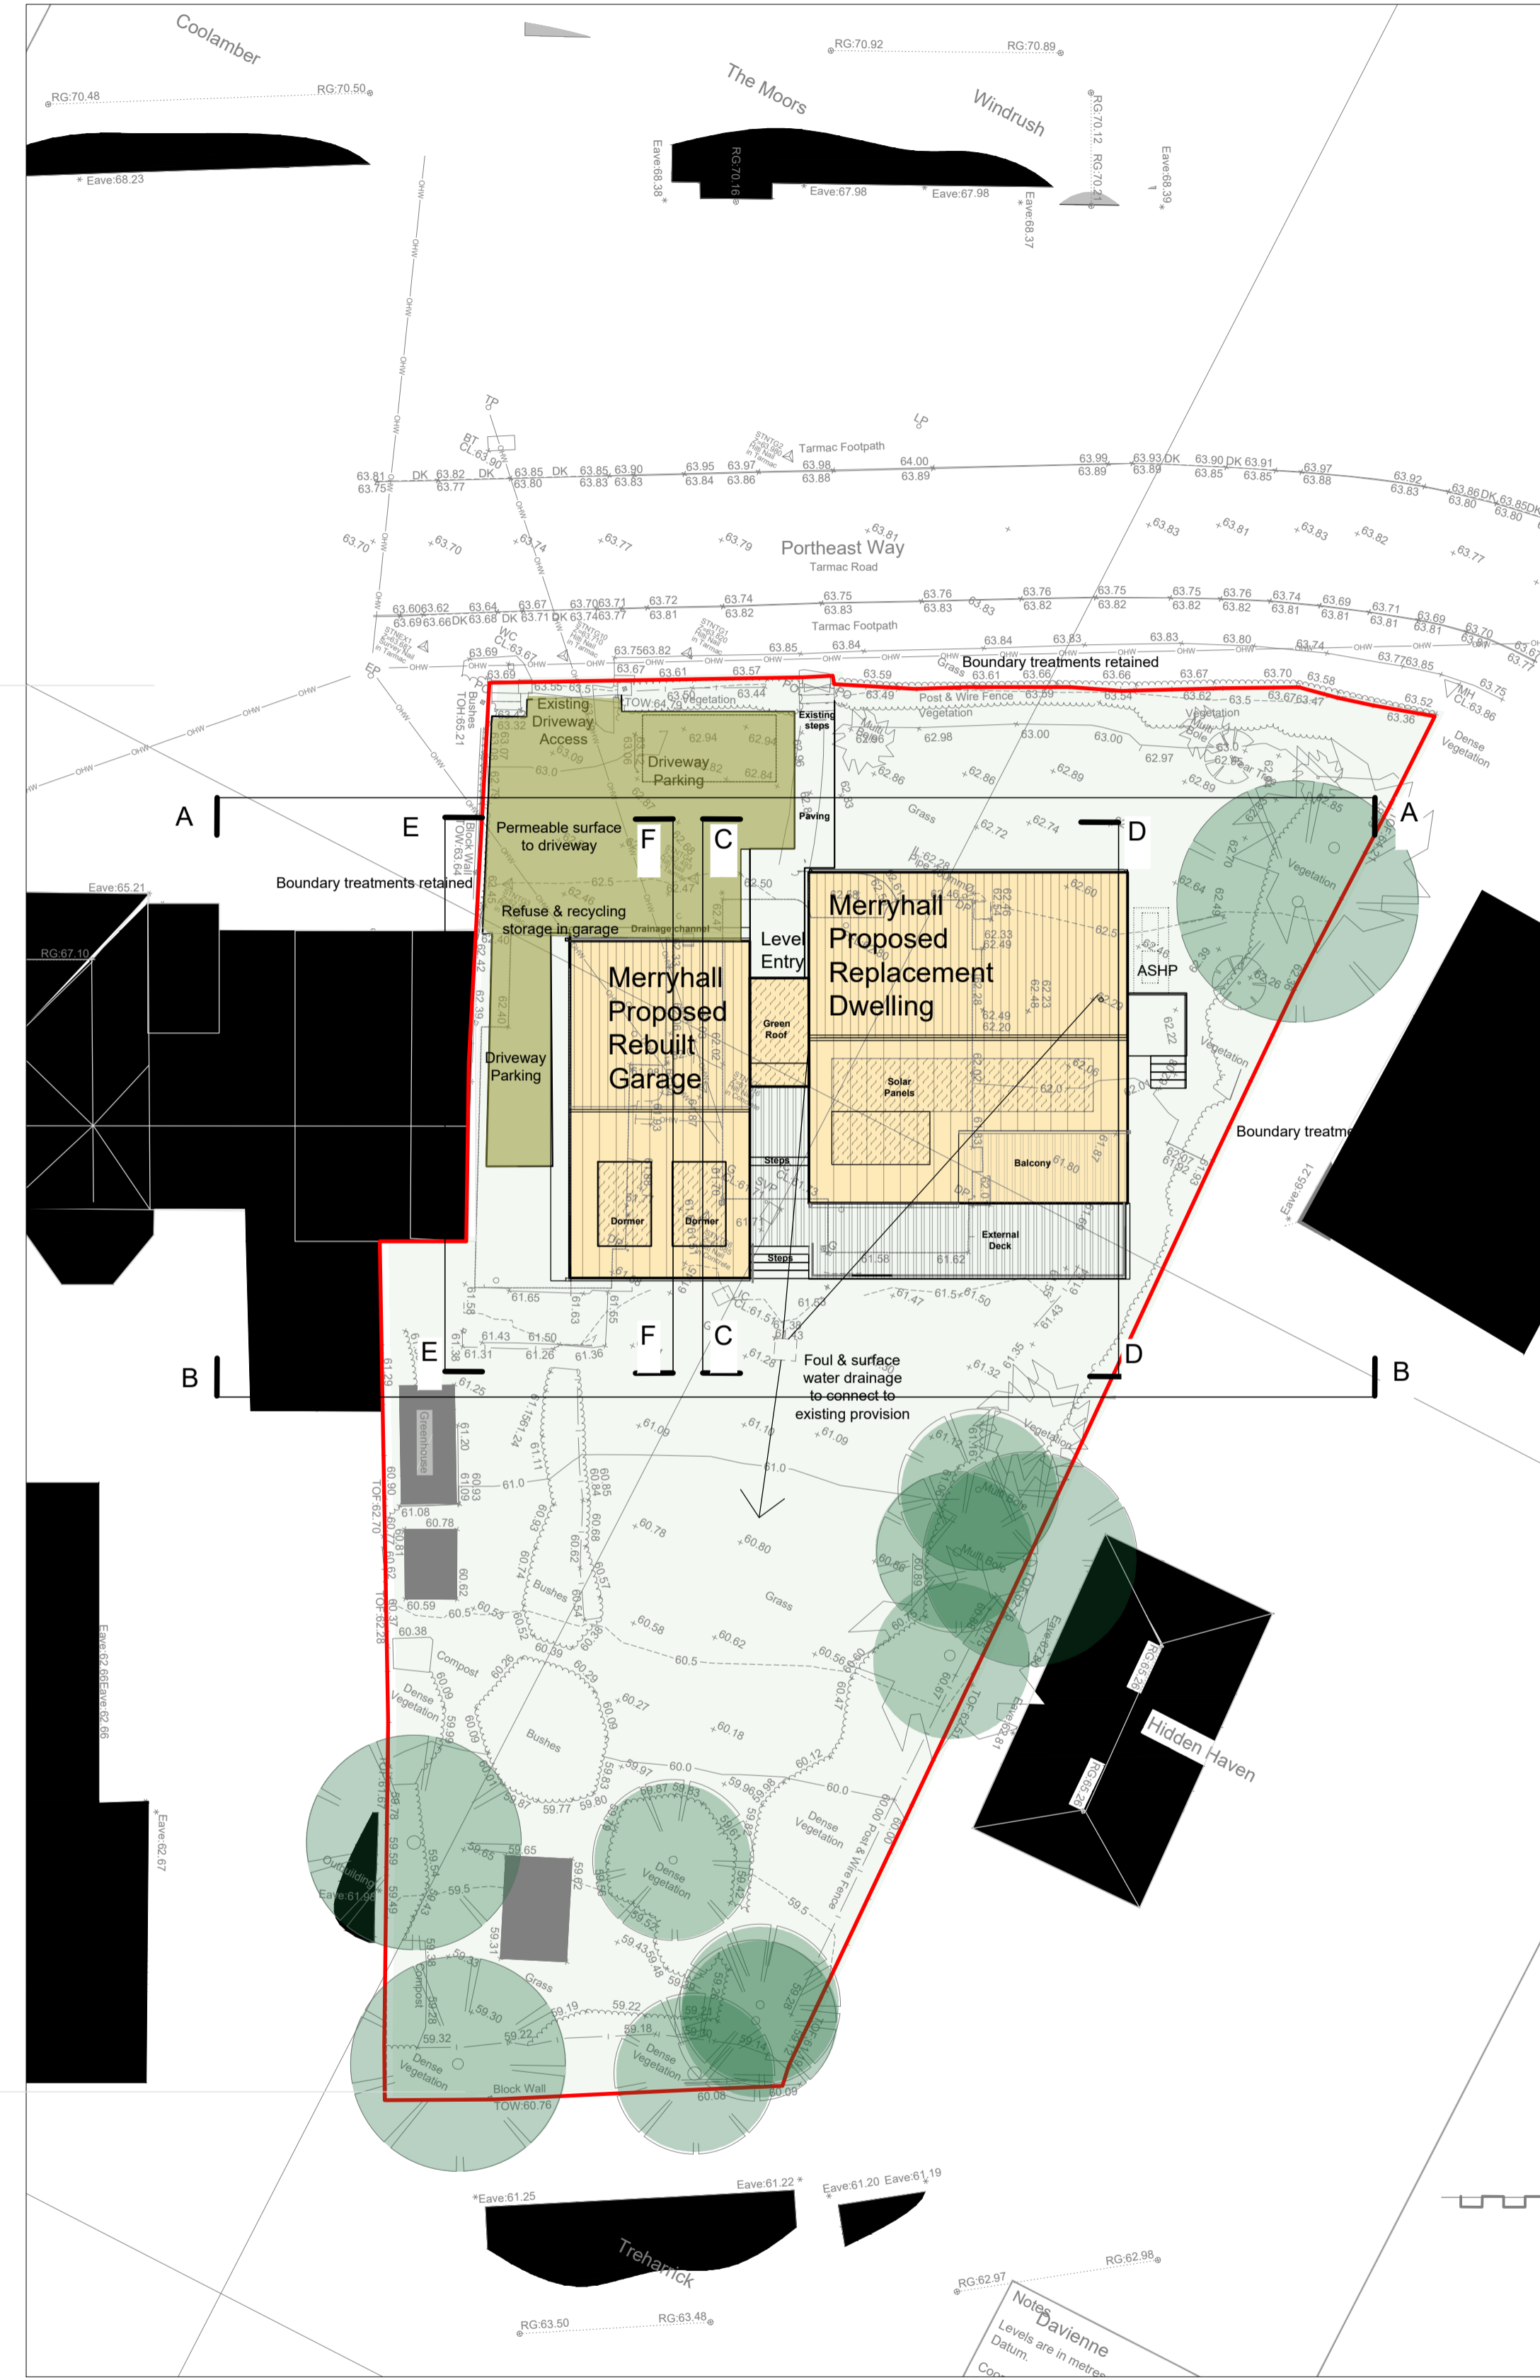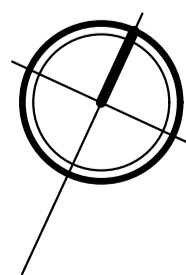

Plan, Site Layout, Proposed

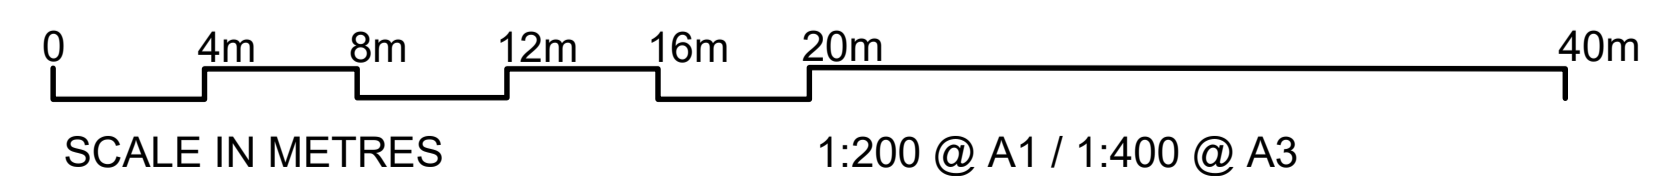

B	A3 scale added	Nov 23
A	Additional notes added	Oct 23
	Issue for Information	Sept 2023
No.	Revision/Issue	Date

Firm Name and Address

studio
at

studio at architecture
 allison tatterton architect
 the laurels
 higher porthean
 st austell
 PL26 6AY
 07977071590

Project Name and Address

Merryhall Portheast Way
 Gorran Haven, St Austell
 Cornwall PL26 6JA

General Arrangement
 Plan Site Layout, Existing & Proposed

Project	2305	Sheet	A 05
Date	August 2023		B
Scale	1:200 @ A1 / 1:400 @ A3		