


ROSKARNON ROOF FL +25.600  
 GARDEN HOUSE ROOF FL +23.200  
 GARDEN HOUSE 1F FFL +20.000  
 GARDEN HOUSE GF FFL +17.200

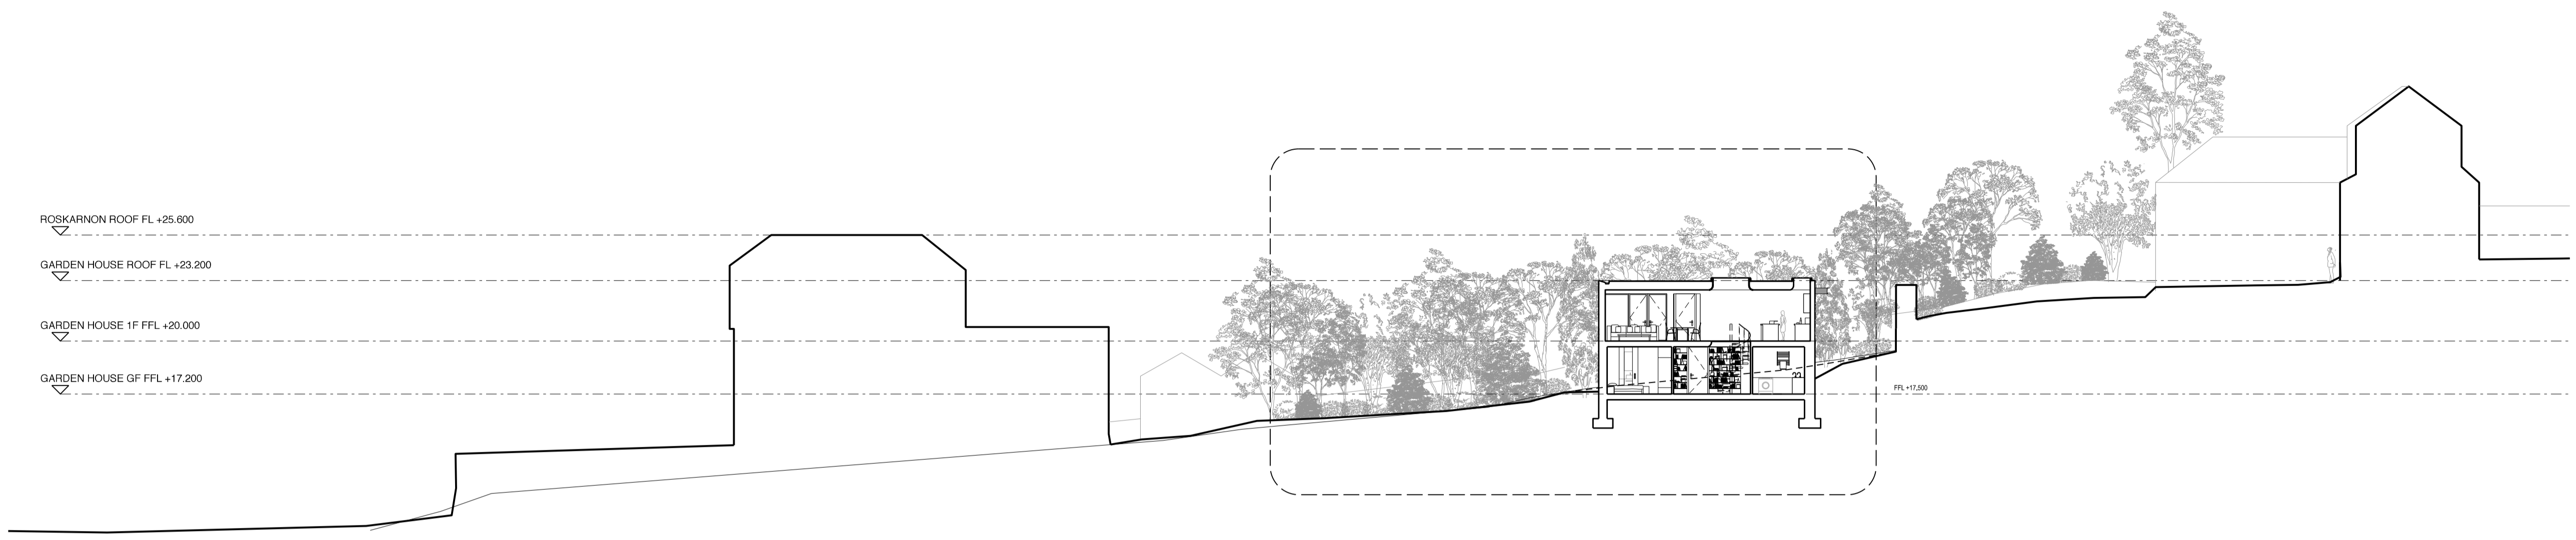


**SECTION AA**  
 1:200 @ A1




**SECTION AA**  
 1:50 @ A1

**GENERAL NOTES**  
 - DO NOT SCALE FOR CONSTRUCTION PURPOSES.  
 - USE FIGURED DIMENSIONS ONLY  
 - CONFIRM ALL DIMENSIONS AND LEVELS ON SITE

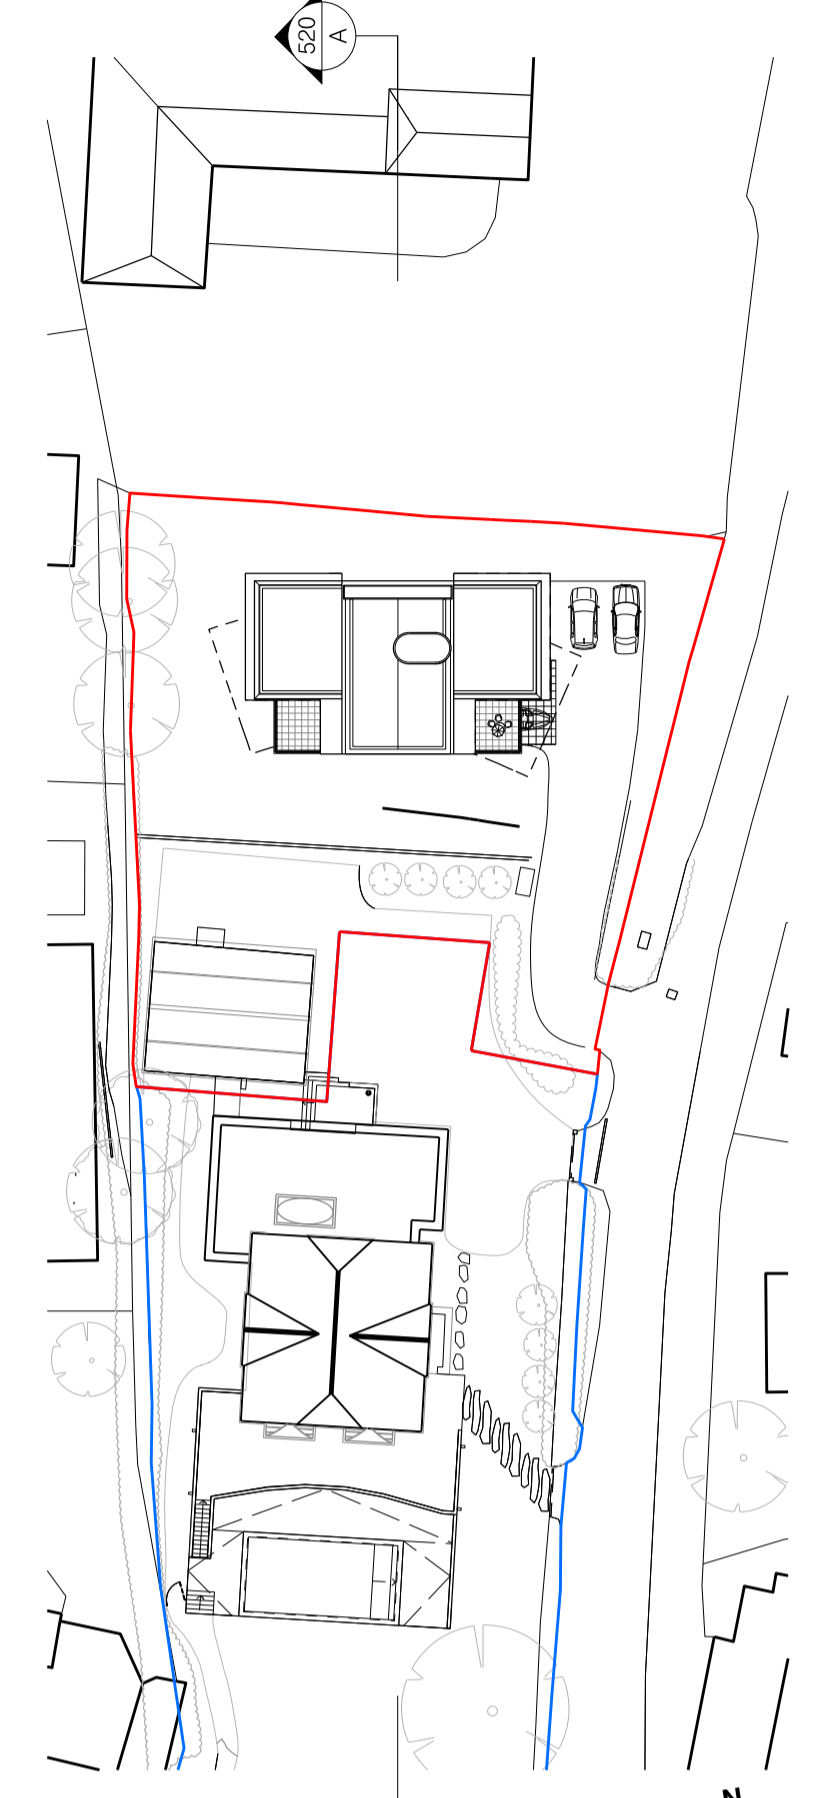

**KEY PLAN**  
 1:500 @ A1

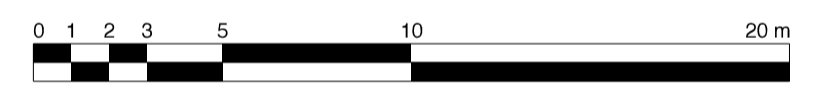

1:200 @ A1



1:50 @ A1

**THE MANSER PRACTICE**  
 ARCHITECTS + DESIGNERS



Bridge Studios London W6 9DA  
 Hammersmith Bridge +44(0)20 8741 4381


A	31.10.23	CB	JM	BOUNDARY CHANGED
/	30.10.23	SG	JM	PLANNING FIRST ISSUE

Revision Date Drawn Checked Notes  
 Status

**PLANNING**

Project		ROSKARNON GARDEN HOUSE	
Drawing		PROPOSED SECTION	
Scale	1:50 @ A1 / 1:100 @ A3	Date	JUN '23
Drawing number	1472_G_520	Revision	A

CAD No: 1472PLOTFILES\1472\_G\_520.dwg