
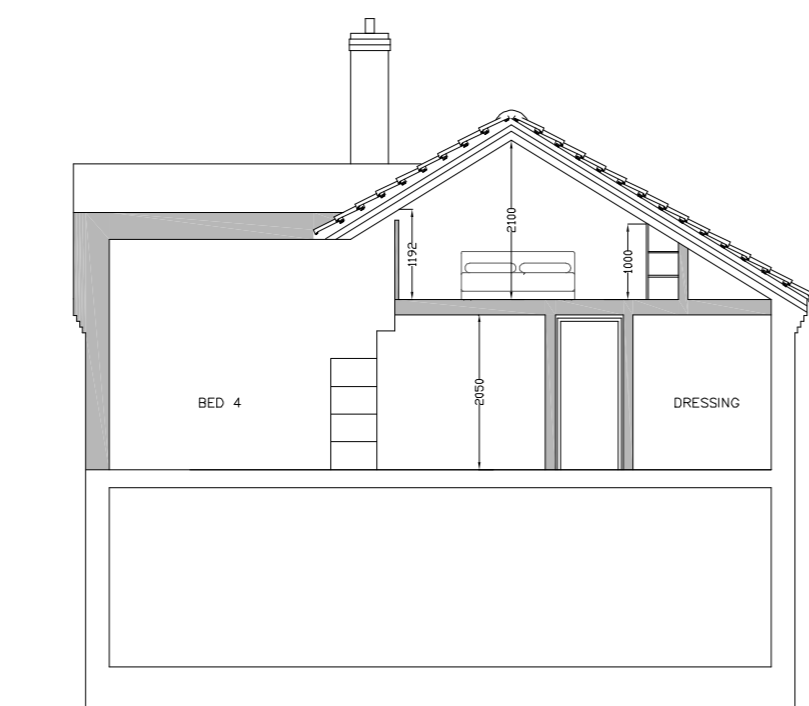
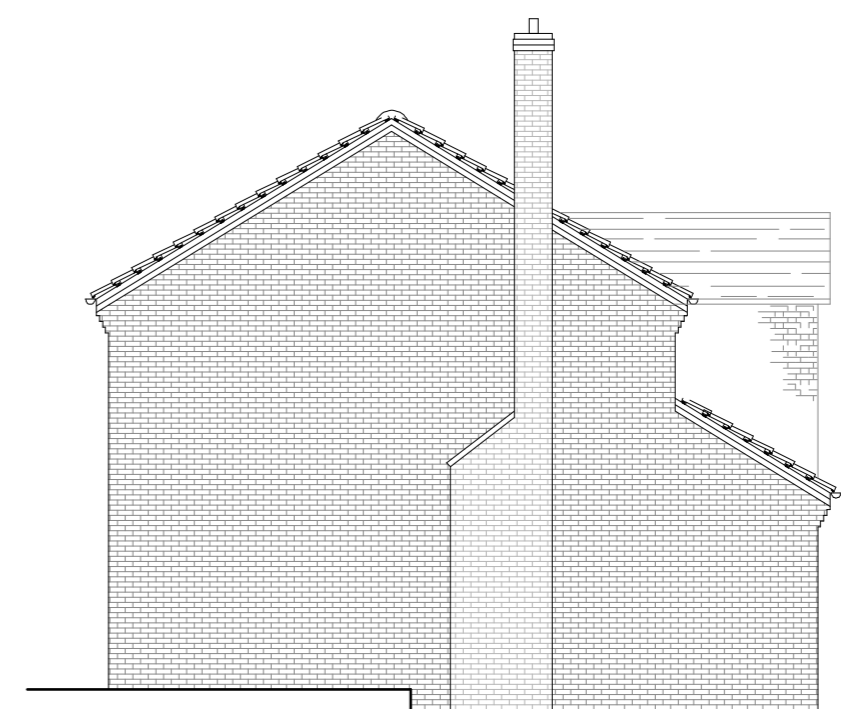
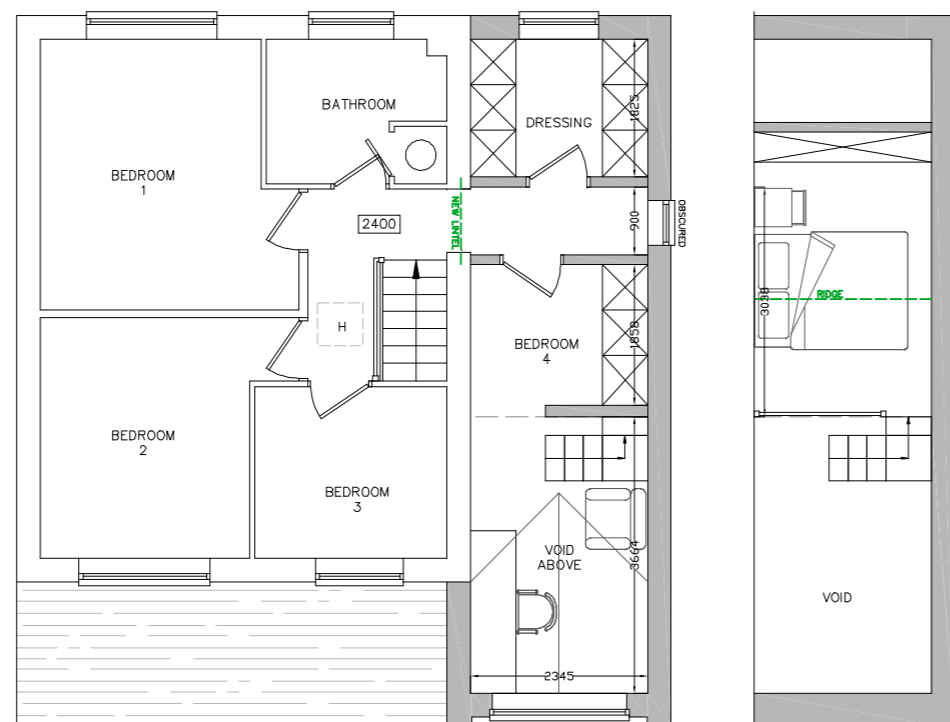


Schedule of Revisions:

Rev:	Description:	Date:
A	Side elevation revised	01.12.23

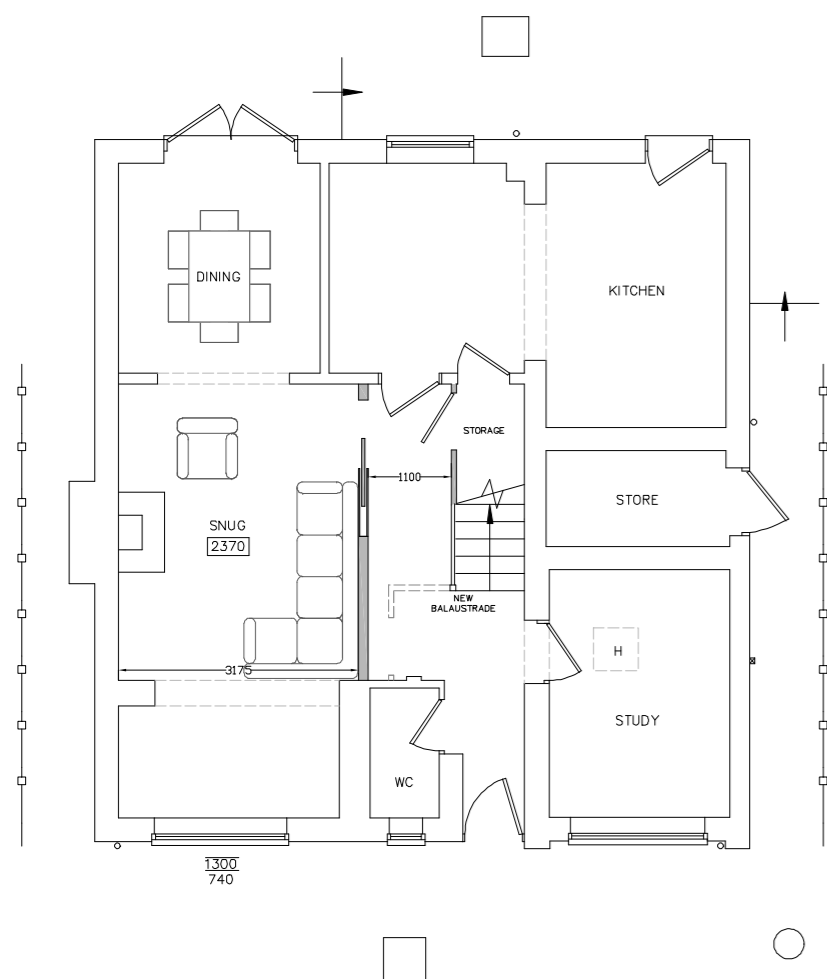

**CANNON**  
 Architectural Design Ltd.  
 36 Town Street, Thaxted, Dunmow, Essex, CM6 2LA  
 www.cannonad.co.uk  
 info@cannonad.co.uk  
 +44 (0)1799 334 113

**CIAT**  
 Chartered Institute of Architectural Technicians

**ARB**  
 Architects Registration Board

Client:  
 Katarzyna Hejczyk-Mika

Project:  
 7 Meadowsweet Close, Haverhill, CB9 9DN

Drawing:  
 Plans and Elevations as Proposed

Scale: As indicated @ A2	Scale: 1:100	Revision: A
Date: 18.10.23	Checked By:	
Drawing No: 277 - 03 v1		

THIS DRAWING IS A COPYRIGHT  
 All dimension to be checked on site or in the worktop before work commences.  
 Only figured dimensions to be worked to. Any discrepancies to be reported to  
 CANNON Architectural Design Ltd.