


Schedule of Revisions:		
Rev:	Description:	Date:
X	X	X

0 25 50 75 100m @ 1:1250



Ordnance Survey, (c) Crown Copyright 2023. All rights reserved. Licence number 100022432

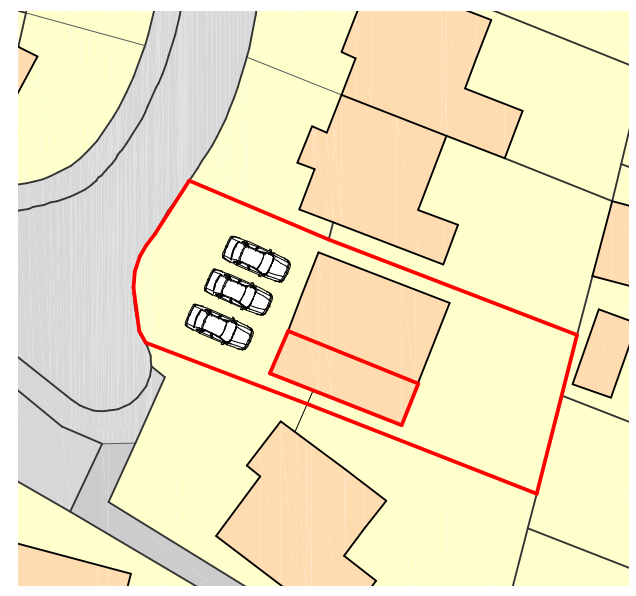

0 10 20 30 40 50m @ 1:500



CANNON
Architectural Design Ltd.
36 Town Street, Thaxted, Dunmow, Essex, CM6 2LA
www.cannonad.co.uk
info@cannonad.co.uk
+44 (0)1799 334 113

Client:
Katarzyna Hejczyk-Mika

Project:
7 Meadowsweet Close, Haverhill, CB9 9DN

Drawing:
Site and Location Plan

Scale: As indicated @ A3	Scale: 1:1250 1:500
Date: X	Checked By: X
Drawing No: 277 - 01	Revision: X

THIS DRAWING IS A COPYRIGHT
All dimension to be checked on site or in the workshop before work commences.
Only figured dimensions to be worked to. Any discrepancies to be reported to
CANNON Architectural Design Ltd.

NOT FOR CONSTRUCTION