



Solar Panels Centred / Angle TBC See Side Elevations

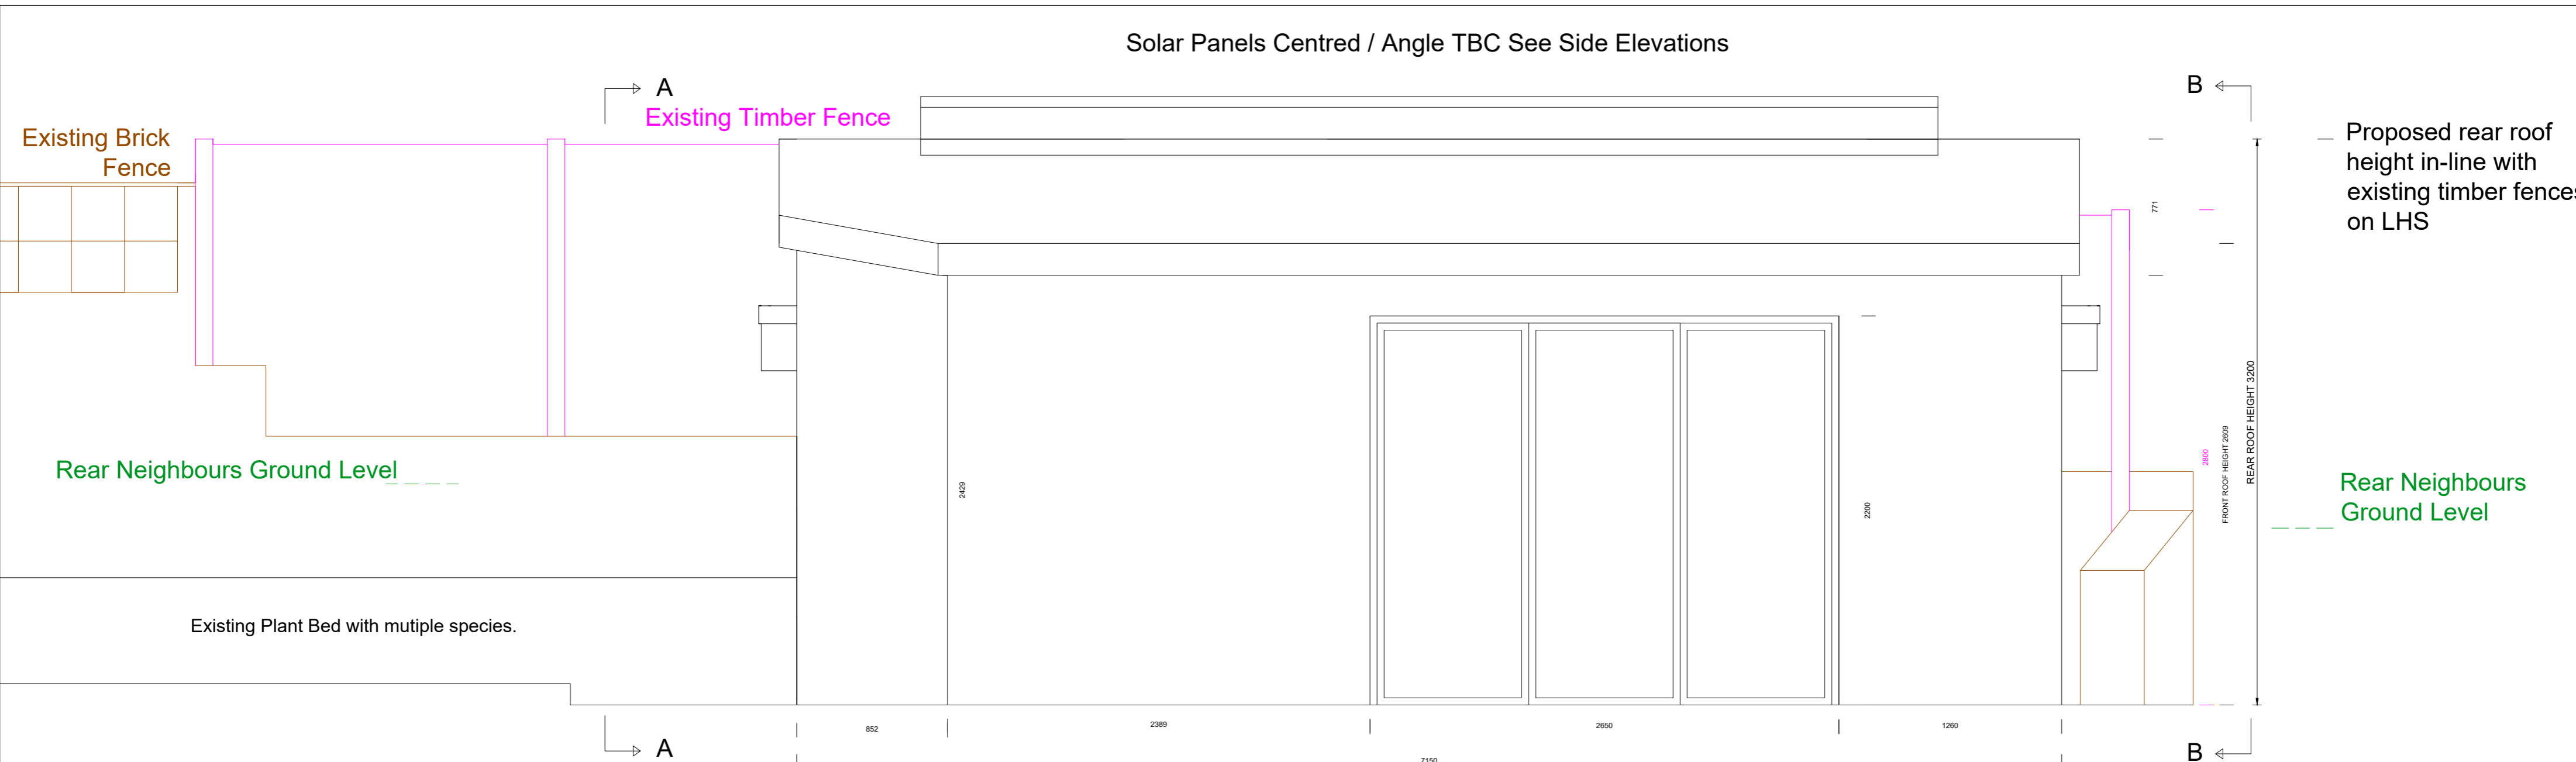

Proposed Garden Office Front Elevation

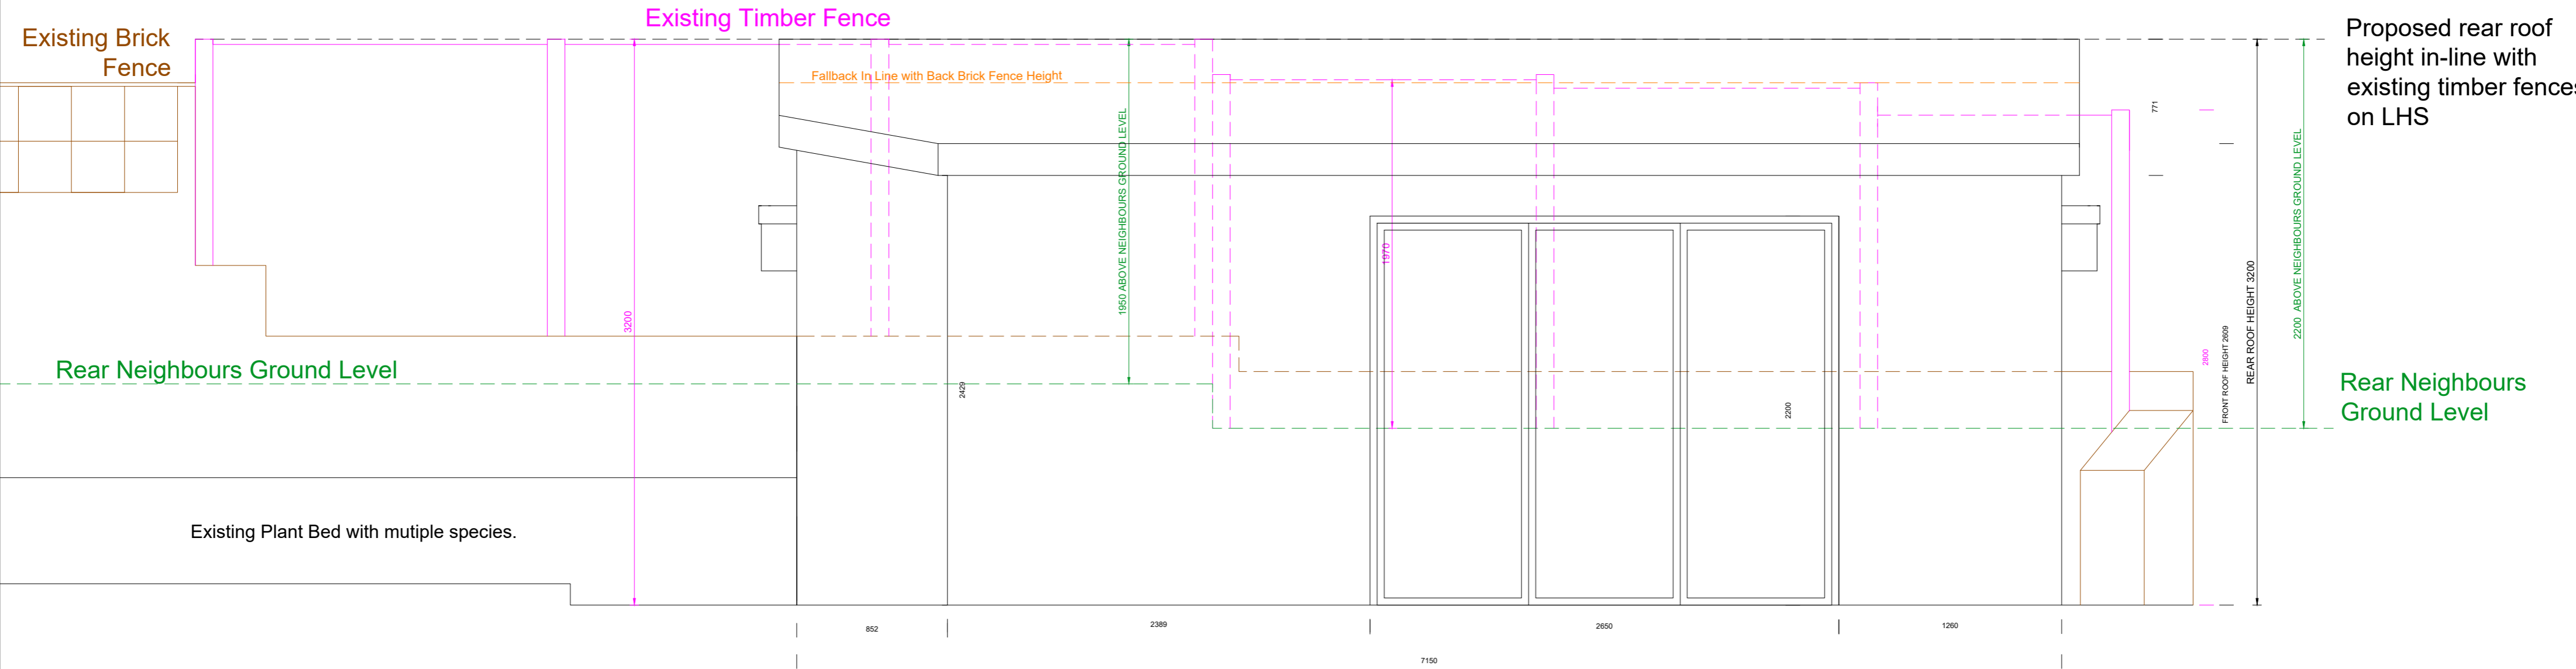

Front Elevation with Varying Neighbours Raised Rear Garden Levels & Fences Shown

