





01856 898 822  
www.UKPlanningMaps.com

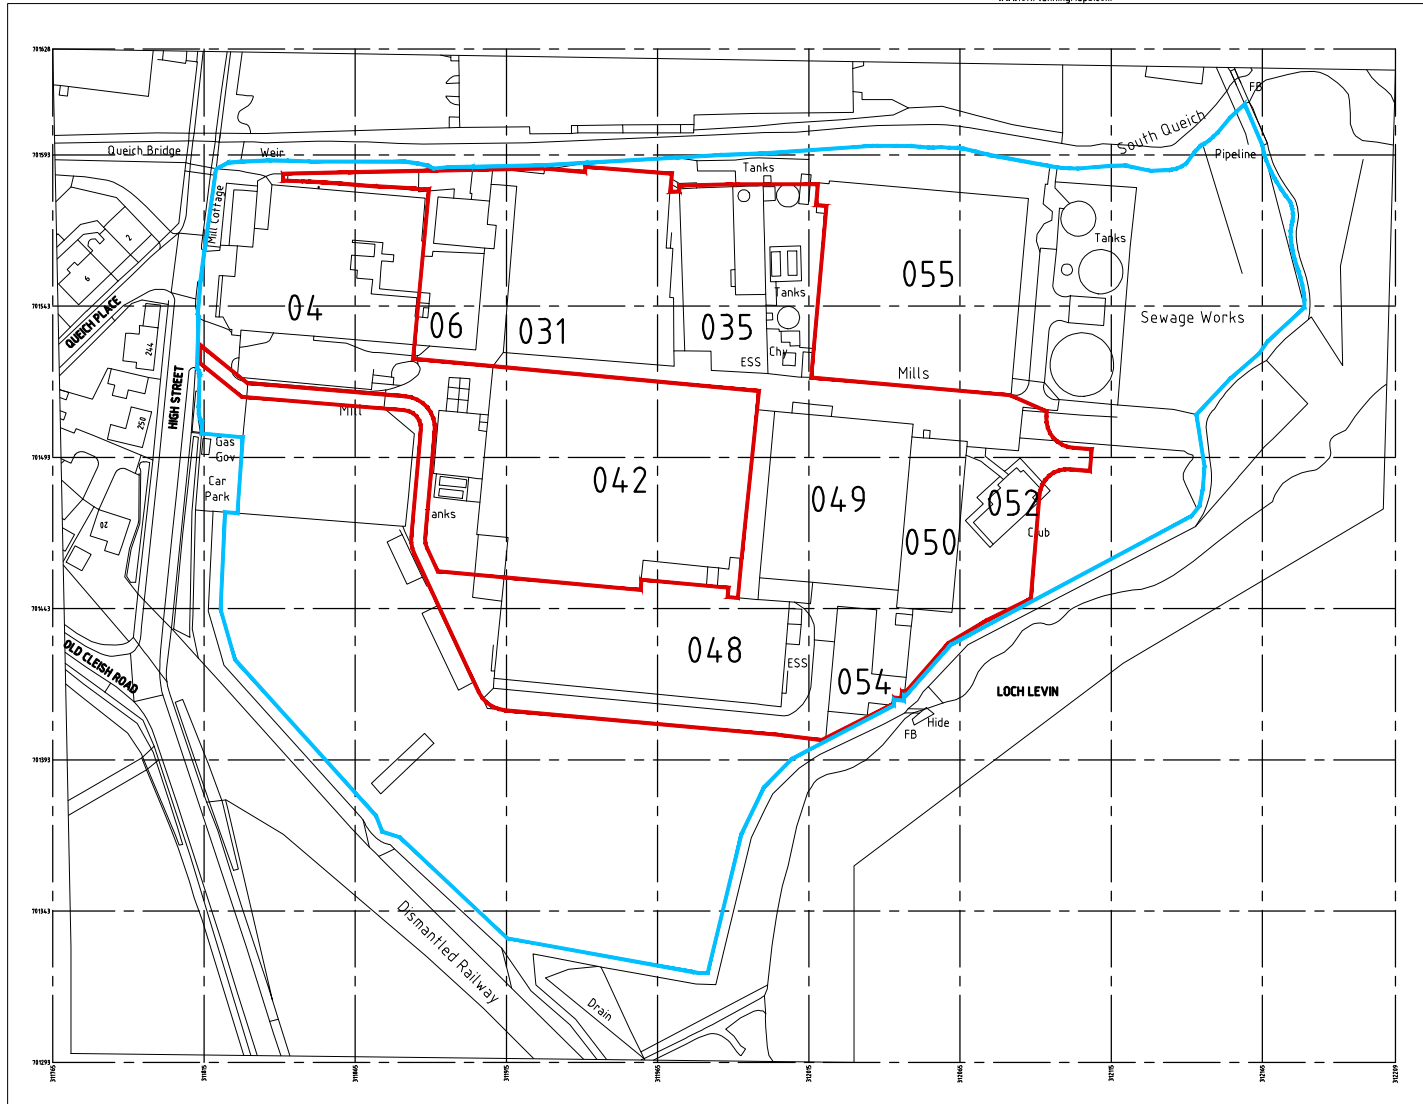

Produced on 26 October 2023 from the Ordnance Survey National Geographic Database and incorporating surveyed revision available at this date.  
This map shows the area bounded by 311771 701296, 312030 701293, 312030 701358, 312119 701425, 312205 701476, 312209 701621, 311765 701628, 311771 701331, 311771 701296.  
Crown copyright and database rights 2023 OS 100054195. Supplied by copita ltd trading as UKPlanningMaps.com a licensed Ordnance Survey partner (OS 100054195).  
Data licence expires 26 October 2024. Unique plan reference: vx/1018719/1373877

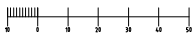

## Location Plan

Scale @ 1:2500



### NOTES

#### Legend

- Extent land in the ownership of Todd and Duncan
- Extent of site boundary for proposed works.

Site area has been determined as 23,454m<sup>2</sup> with a site area of 2.4 Hectares adopted for the purpose of fees.

ISSUE	DATE	BY	CHECK	AMENDMENT
D	171123	ms	---	Minor mods to extent of development.
C	161123	ms	---	Minor mods to extent of development.
B	011123	ms	---	Minor mods to extent of development.
A	271023	ms	---	Minor mods to extent of development.

#### DRAWING STATUS

Planning Permission in Principle

Todd & Duncan Limited  
Loch Leven Mills  
Kinross  
KY13 8DH  
Registered in Scotland No. SC355840

Sloan Structural Solutions Limited  
12 George Street  
Perth  
PH1 5JR  
t: 01738 56 16 97 m: 07867 880 736  
e: mark@3slimited.co.uk

CLIENT <b>Todd &amp; Duncan</b>	
PROJECT <b>Lochleven Mills, Kinross, KY13 8DH.</b>	
DRAWN BY ms 261023	CHECKED BY ms 261023

TITLE <b>Location Plan</b>		
SCALE (A3) 1:2500	DRAWING No 122231/14 001	ISSUE D