



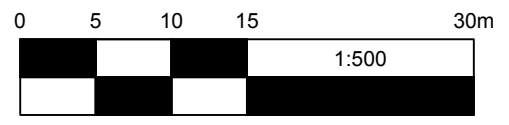

Location Plan
Scale 1:1250

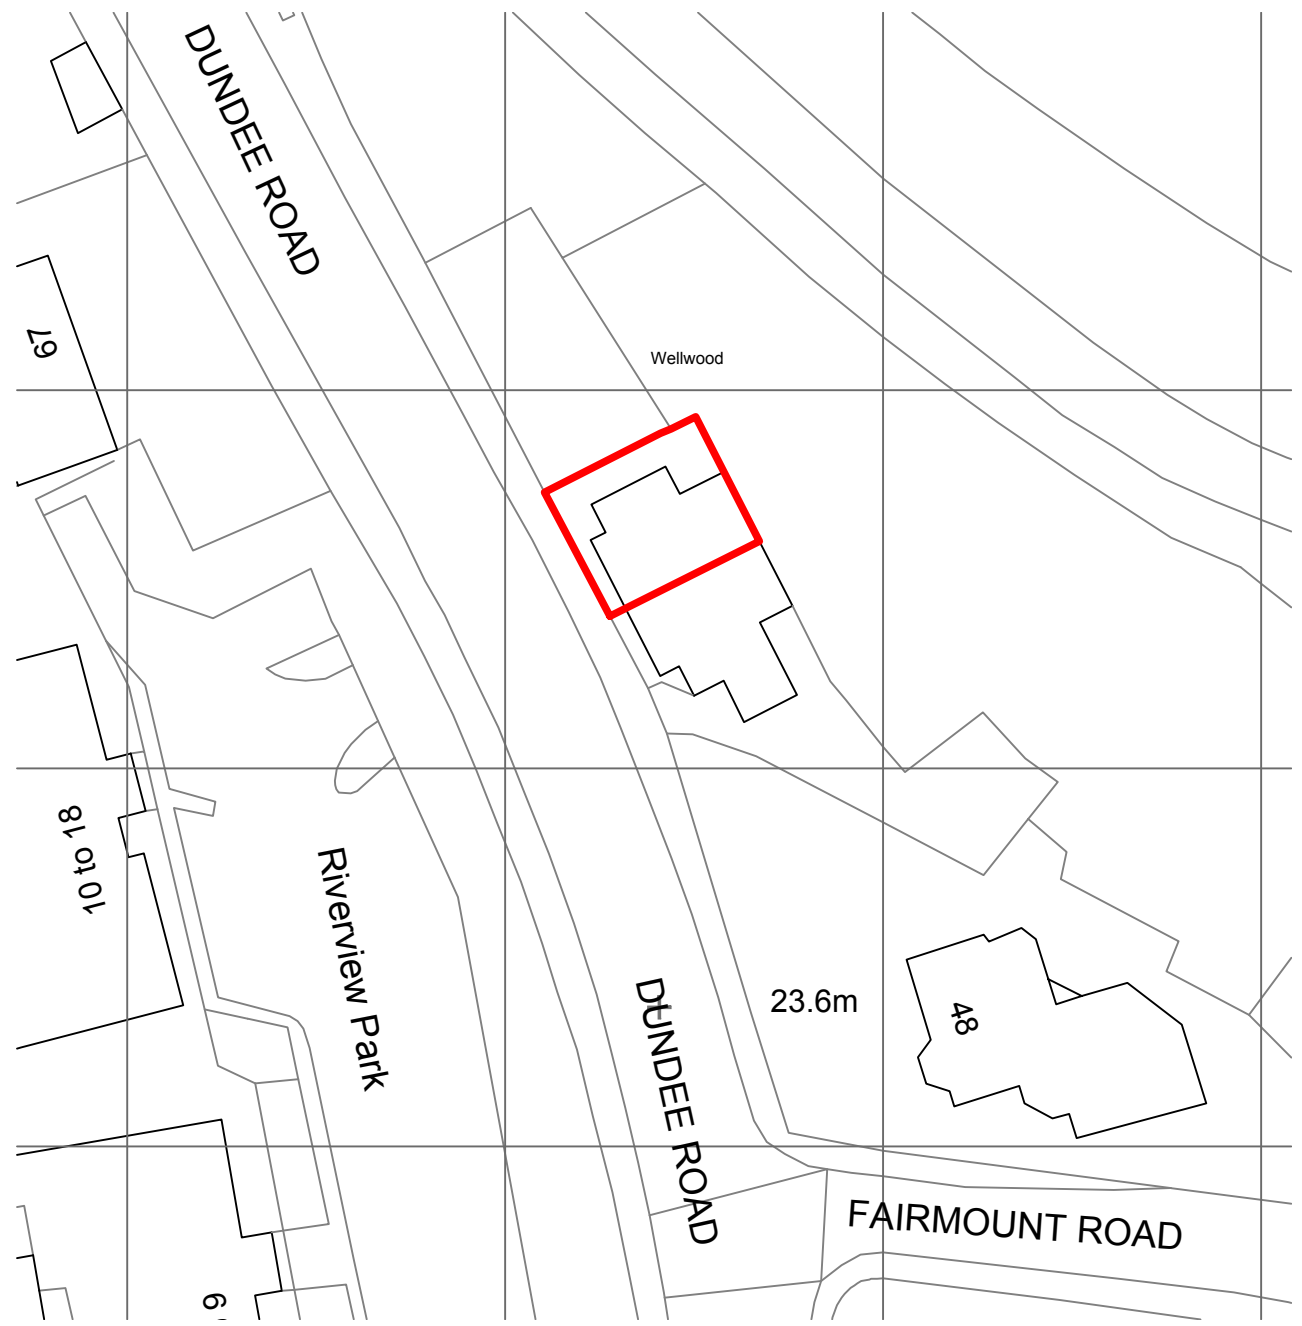

Block Plan
Scale 1:500

A - street names added
 REVISION INT DATE
 THIS DRAWING HAS BEEN PREPARED TO OBTAIN STATUTORY LOCAL AUTHORITY CONSENT. ALL SIZES TO BE CONFIRMED ON SITE PRIOR TO COMMENCING WORK. DO NOT SCALE FOR CONSTRUCTION PURPOSES.



A.S. ASSOCIATES

E: INFO@ASASSOCIATESLTD.CO.UK
 T: 01337 840088
 A: 85 HIGH STREET, NEWBURGH, KY14 6DA

PROJECT:
 ALTERATIONS TO
 44 DUNDEE ROAD
 PERTH
 PH2 7AN

TITLE:
 LOCATION PLANS

STAGE:
 PLANNING

DRAWN BY: HD	SCALE(S): 1:1250 / 1:500	SHEET: A3
------------------------	------------------------------------	---------------------

DATE: 32.10.23	PROJECT NO: -PP-LP01	REV: A
--------------------------	--------------------------------	------------------