



Existing North West Elevation  
 1:100 @ A2

Existing South West Elevation  
 1:100 @ A2

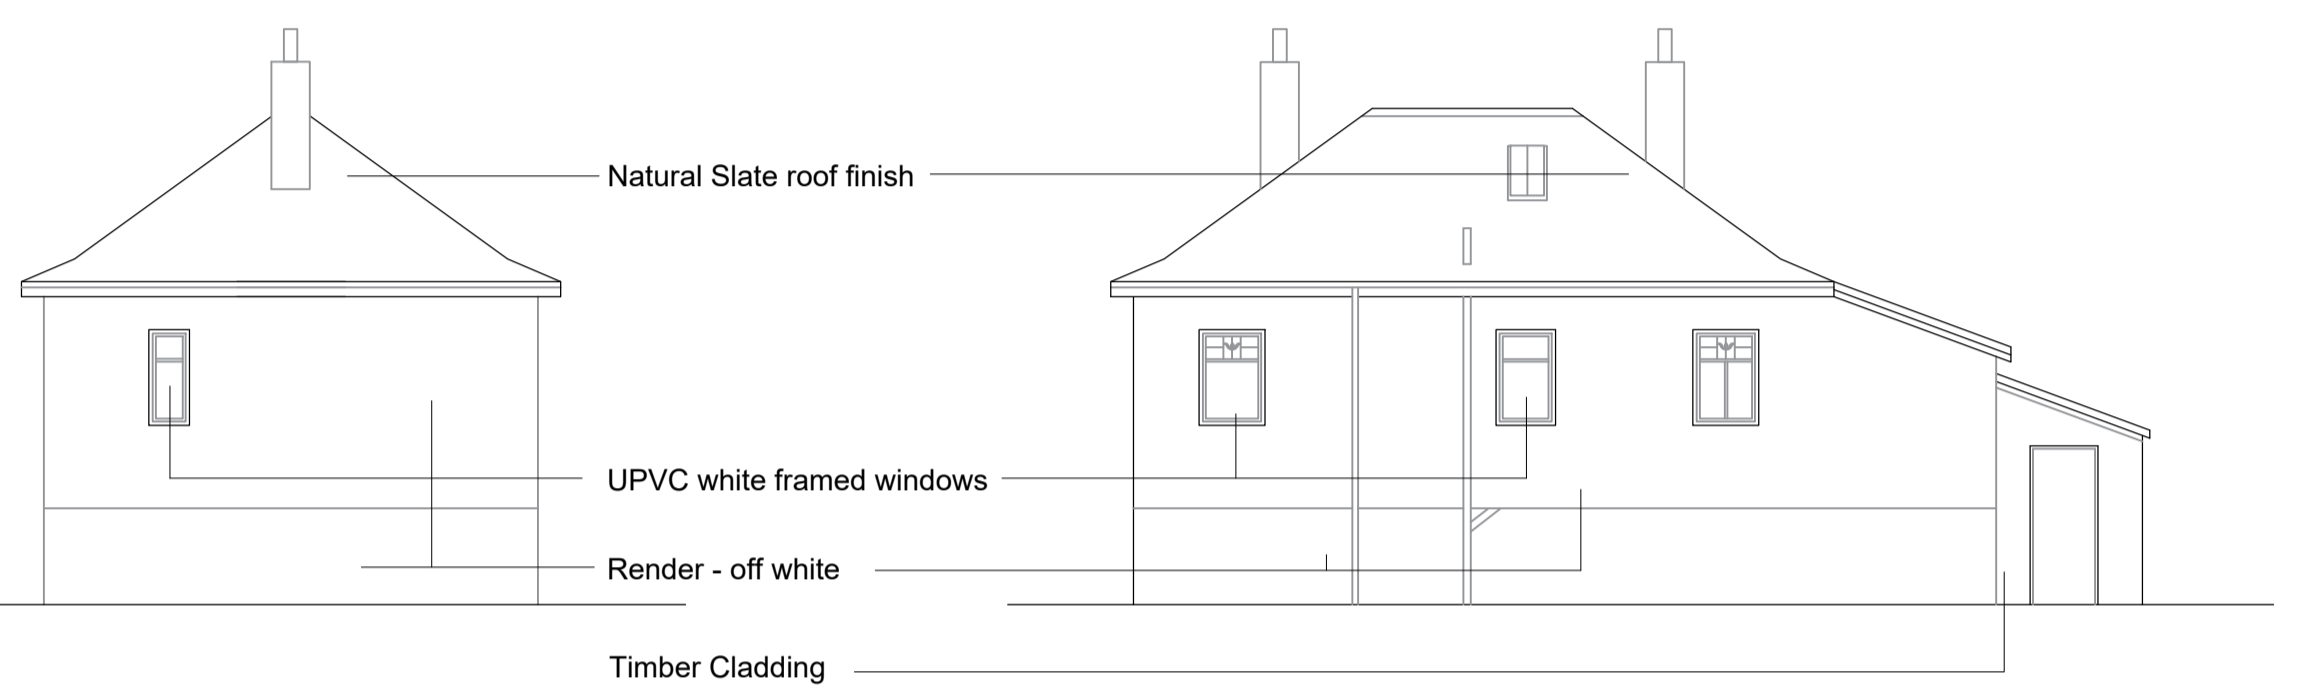


Existing South East Elevation  
 1:100 @ A2

Existing North East Elevation  
 1:100 @ A2

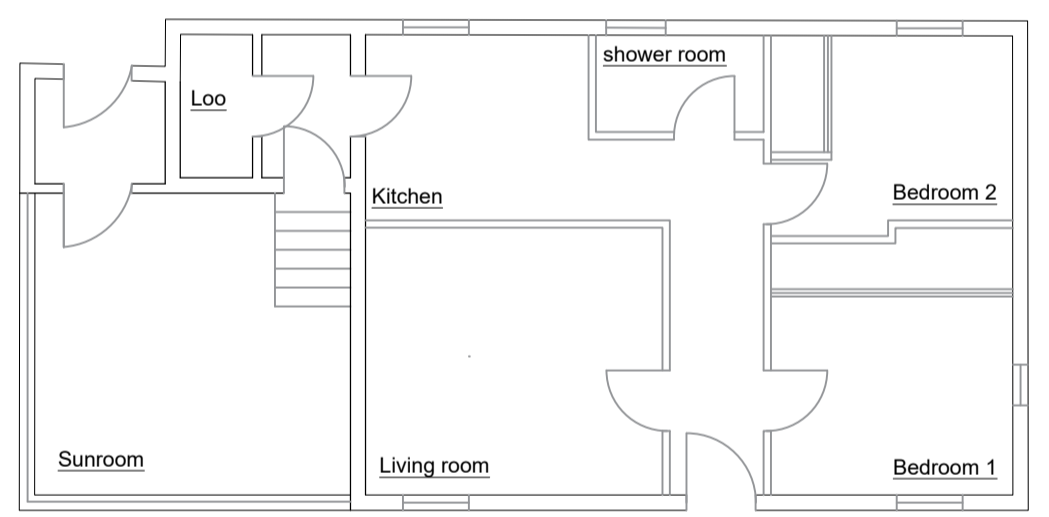

Existing Ground Floor Plan  
 1:100 @ A2

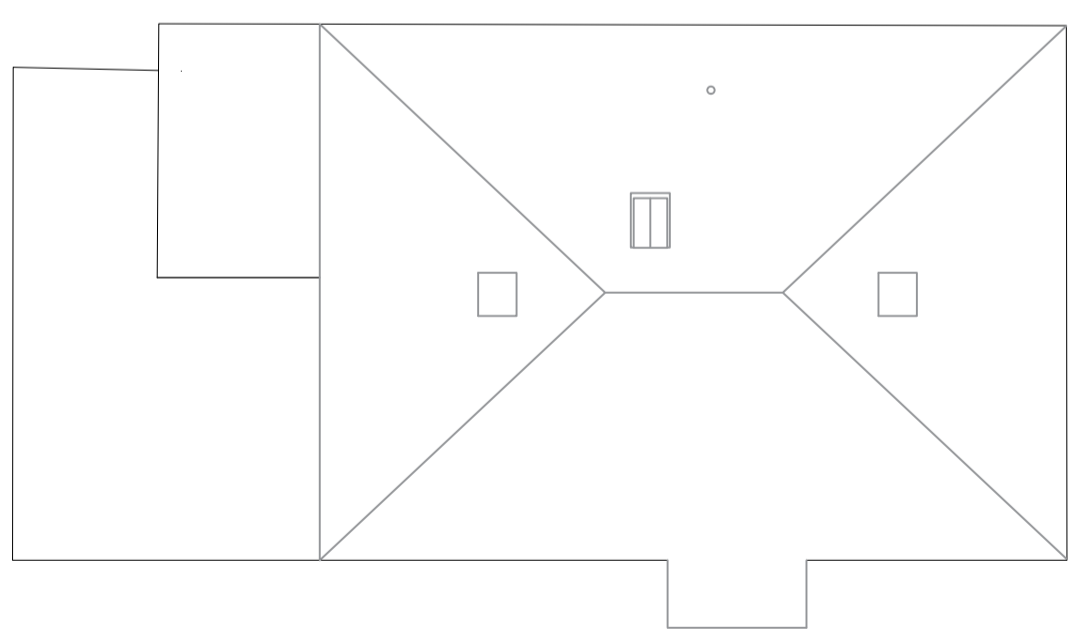

Existing Roof Plan  
 1:100 @ A2



jbrewster@urds.co.uk  
 07827 947 143

Project:	Former Retreat Little Dunkeld, Birmam Perth, Perthshire
Client:	Mr & Mrs McLean
Title:	Existing House Plans and Elevations
Status:	For Planning
Ref:	PL(20)005
Revision:	A
Scale:	1:100
Date:	14/11/2023