



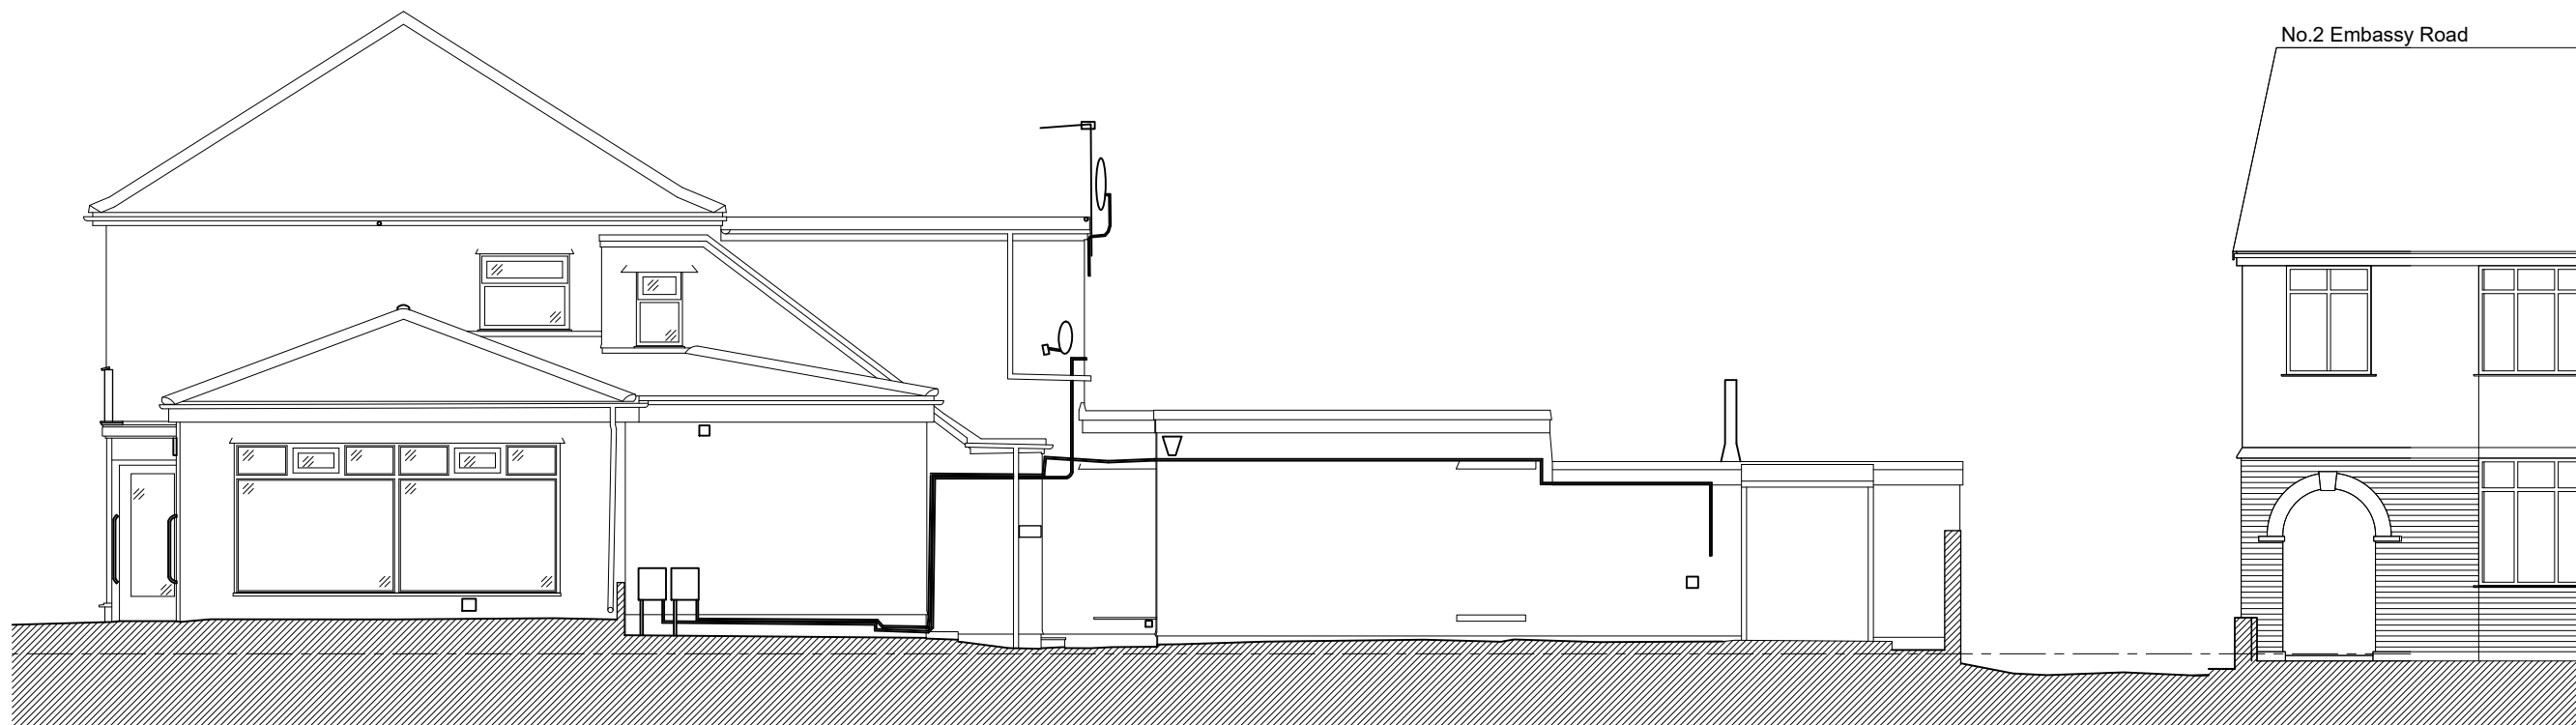

WHITEHALL ROAD ELEVATION

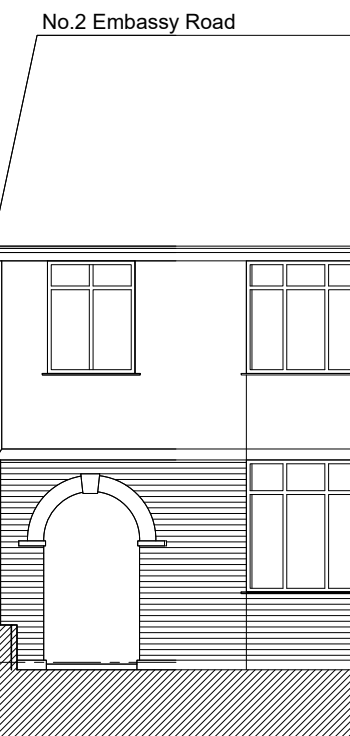

EMBASSY ROAD ELEVATION



PLANNING

Date Description Drawn Checked Rev.

ANGUS MEEK ARCHITECTS

Project Title
423 Whitehall Road
Bristol
Drawing Title
Elevations
Existing

Date
July 2023
Drawn
AB
Checked
AT

Cedar Yard, 290A Gloucester Road, Bristol, BS7 8PD
T 0117 942 82 86 E architecture@angusmeek.co.uk

Scale
1:100@A3

Project No. Drawing No. Rev.
2787 E200 /

Not to be reproduced in part or whole, without consent. Any discrepancies to be reported to the architect. Contractors to verify all dimensions and sizes on site.