




EXISTING / PROPOSED ROOF LAYOUTS  
SCALE 1:100

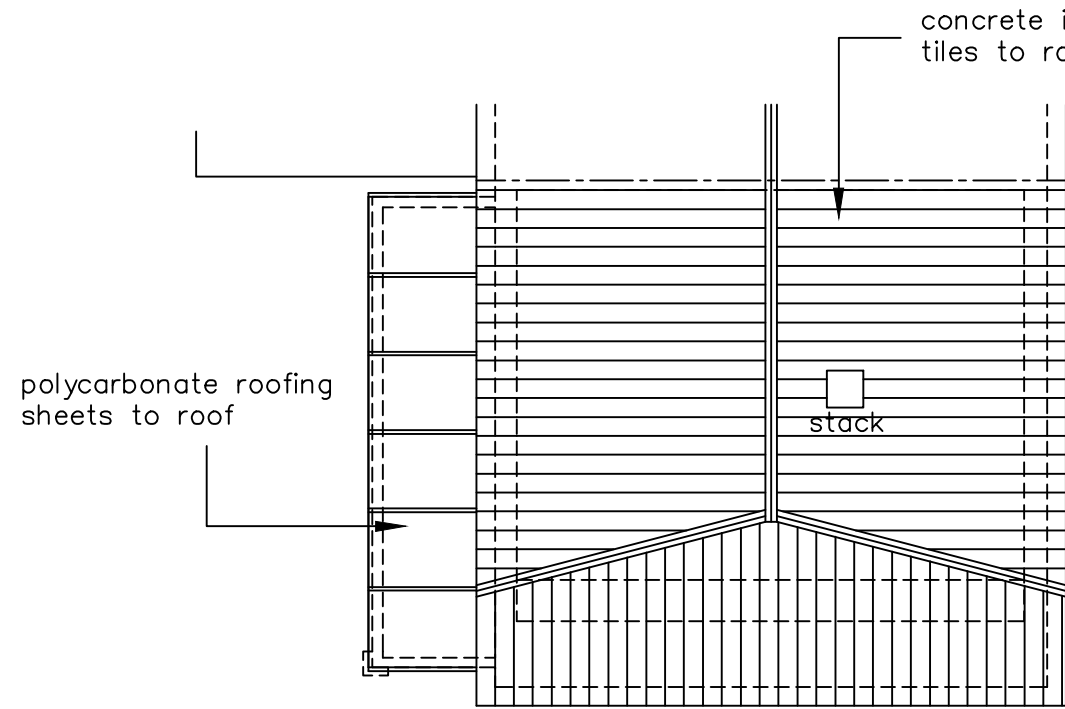

EXISTING ROOF LAYOUT

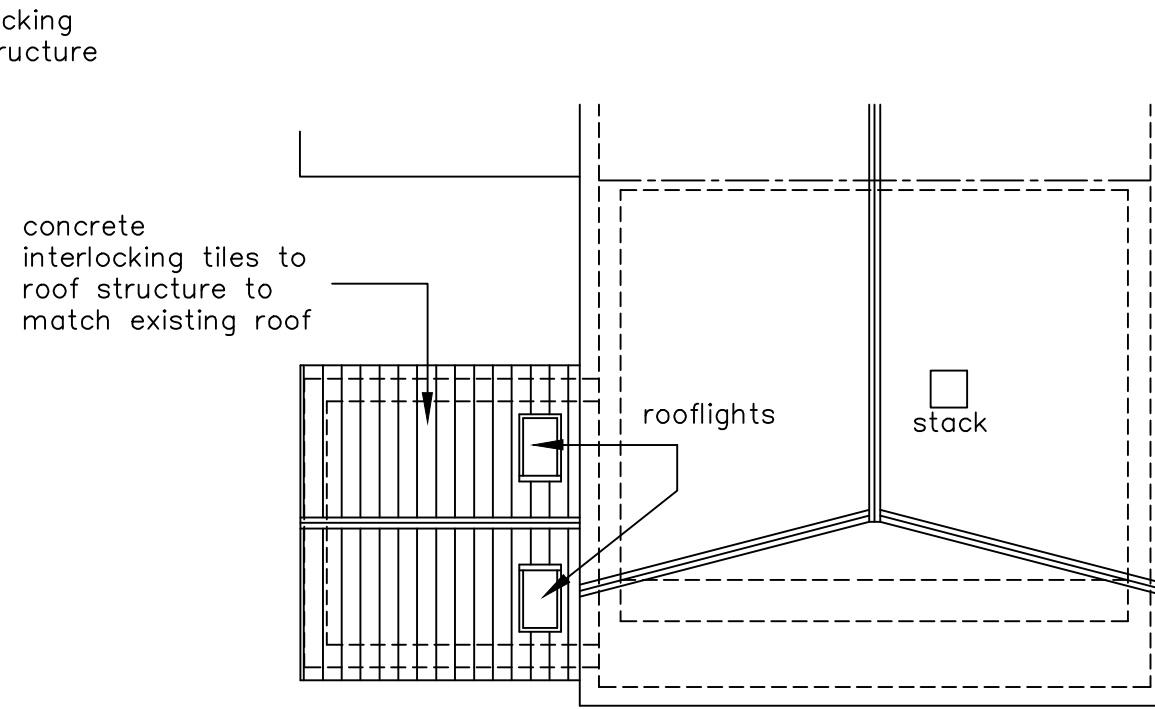

PROPOSED ROOF LAYOUT

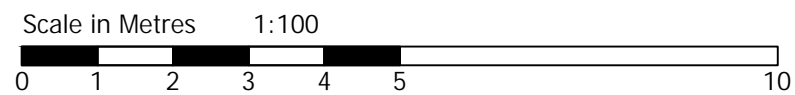

**Notes:**  
The design and construction of this project shall be in accordance with the current Building Regulations & NHBC Standards. These notes & drawings have been prepared solely for the purpose of Planning & Building Regulation approval.  
Do not scale from this drawing unless for Planning purposes. All dimensions to be checked on-site and any alterations to be approved by the Architect and/or client prior to any work commencing.  
**Ordnance Survey Licence No: 100047591**  
This drawing to be copyright and to be read in conjunction with all other drawings

Revisions:

Key:

Drawing Details:

PLANNING DRAWING  
Existing / Proposed Roof Layouts

Project No:	1003	Drawing No:	5	Rev No:	
Scale:	1:100 @ A3	Drawn:	BWH	Date:	08/11/23

Client Name:  
Mr & Mrs T Orchard

Project Address:  
35 Esher Grove  
Waterlooville  
PO7 6XG



**B H ARCHITECTURE Ltd**  
Heath Cottage  
Newlands Lane  
Purbrook  
Waterlooville  
Hants  
PO7 5SQ  
Tel: 023 9223 2322  
Mob: 07747 771808  
E-mail: bernard@bernardharding.com