





BLOCK PLAN
SCALE 1:500



Proposed single storey rear extension
after demolition of sun lounge at:
35 Esher Grove
Waterlooville
PO7 6XG



SITE LOCATION
SCALE 1:1250

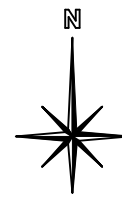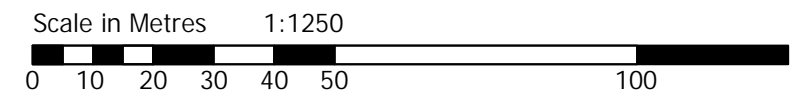

Notes:
The design and construction of this project shall be in accordance with the current Building Regulations & NHBC Standards. These notes & drawings have been prepared solely for the purpose of Planning & Building Regulation approval.
Do not scale from this drawing unless for Planning purposes. All dimensions to be checked on-site and any alterations to be approved by the Architect and/or client prior to any work commencing.
Ordnance Survey Licence No: 100047591
This drawing to be copyright and to be read in conjunction with all other drawings

Revisions:

Key:

Project No: 1003
Scale: 1:1250 1:500 @ A3

Drawing Details:
PLANNING DRAWING
Existing / Proposed Roof Layouts
Drawing No: 6
Rev No:
Drawn: BWH
Date: 28/11/23

Client Name:
Mr & Mrs T Orchard

Project Address:
35 Esher Grove
Waterlooville
PO7 6XG



B H ARCHITECTURE Ltd
Heath Cottage
Newlands Lane
Purbrook
Waterlooville
Hants
PO7 5SQ
Tel: 023 9223 2322
Mob: 07747 771808
E-mail: bernard@bernardharding.com