
 Walls to be altered/demolished

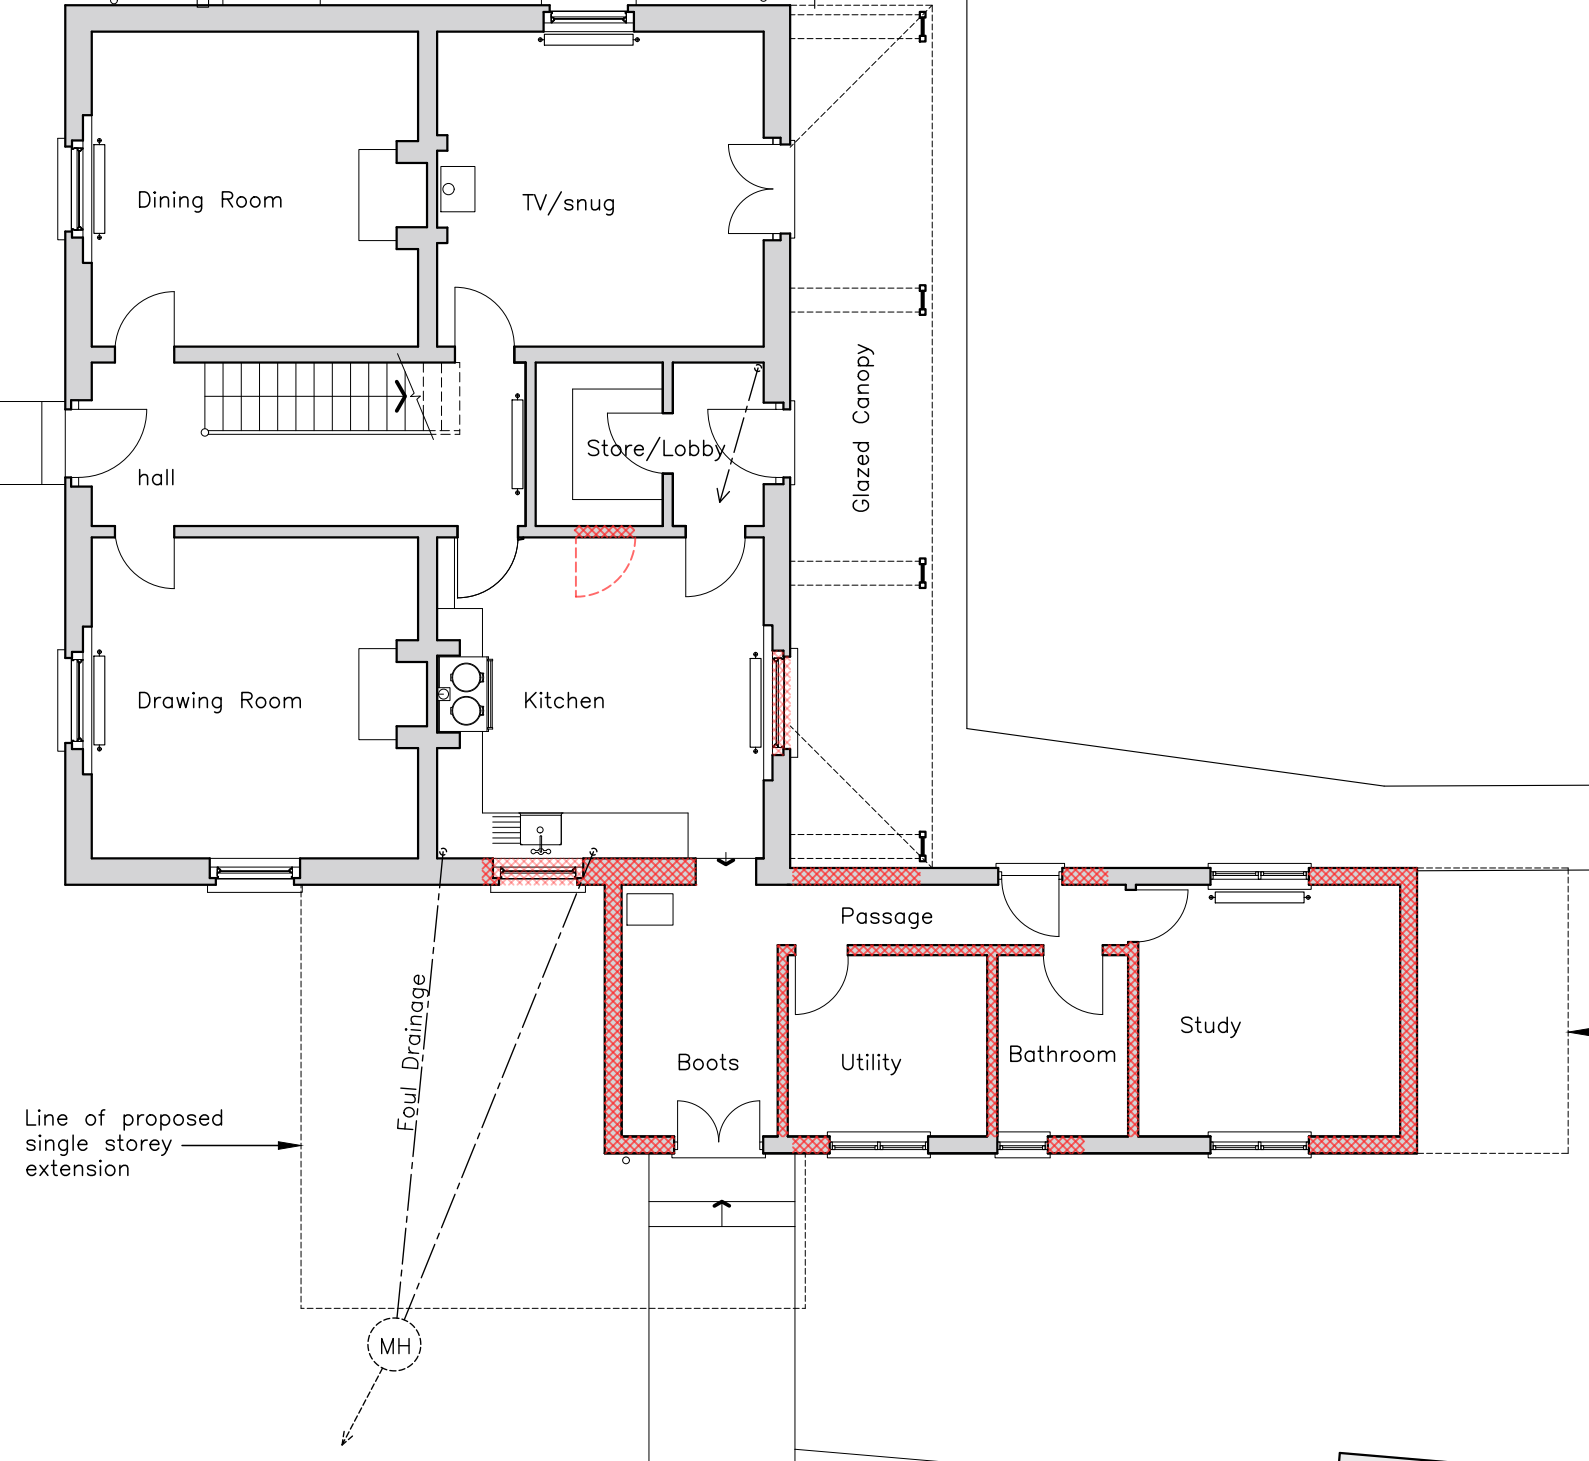

Root Protection Area
to be protected and fenced
off during works

P1	24.11.23	ISSUED FOR PLANNING APPLICATION
REV	DATE	AMENDMENT

JOHNSTON CAVE ASSOCIATES
ARCHITECTS 

Oxford: Henwood Studio
Wootton Boars Hill
Oxford OX1 5JX

London: 75 Cowcross Street
London EC1M 6EL

jca@johnstoncave.co.uk www.johnstoncave.com
+44 (0) 1865 865165

WARMSTONE HOUSE
GROUND FLOOR PLAN
EXISTING LAYOUT

PLANNING	ISSUE	JOB	2605
GP/RD	DRAWN	DATE	20-04
1:100	SCALE	REV	P1
NOVEMBER 2022	DATE		

SCALES CORRECT WHEN PLOTTED AT A3