

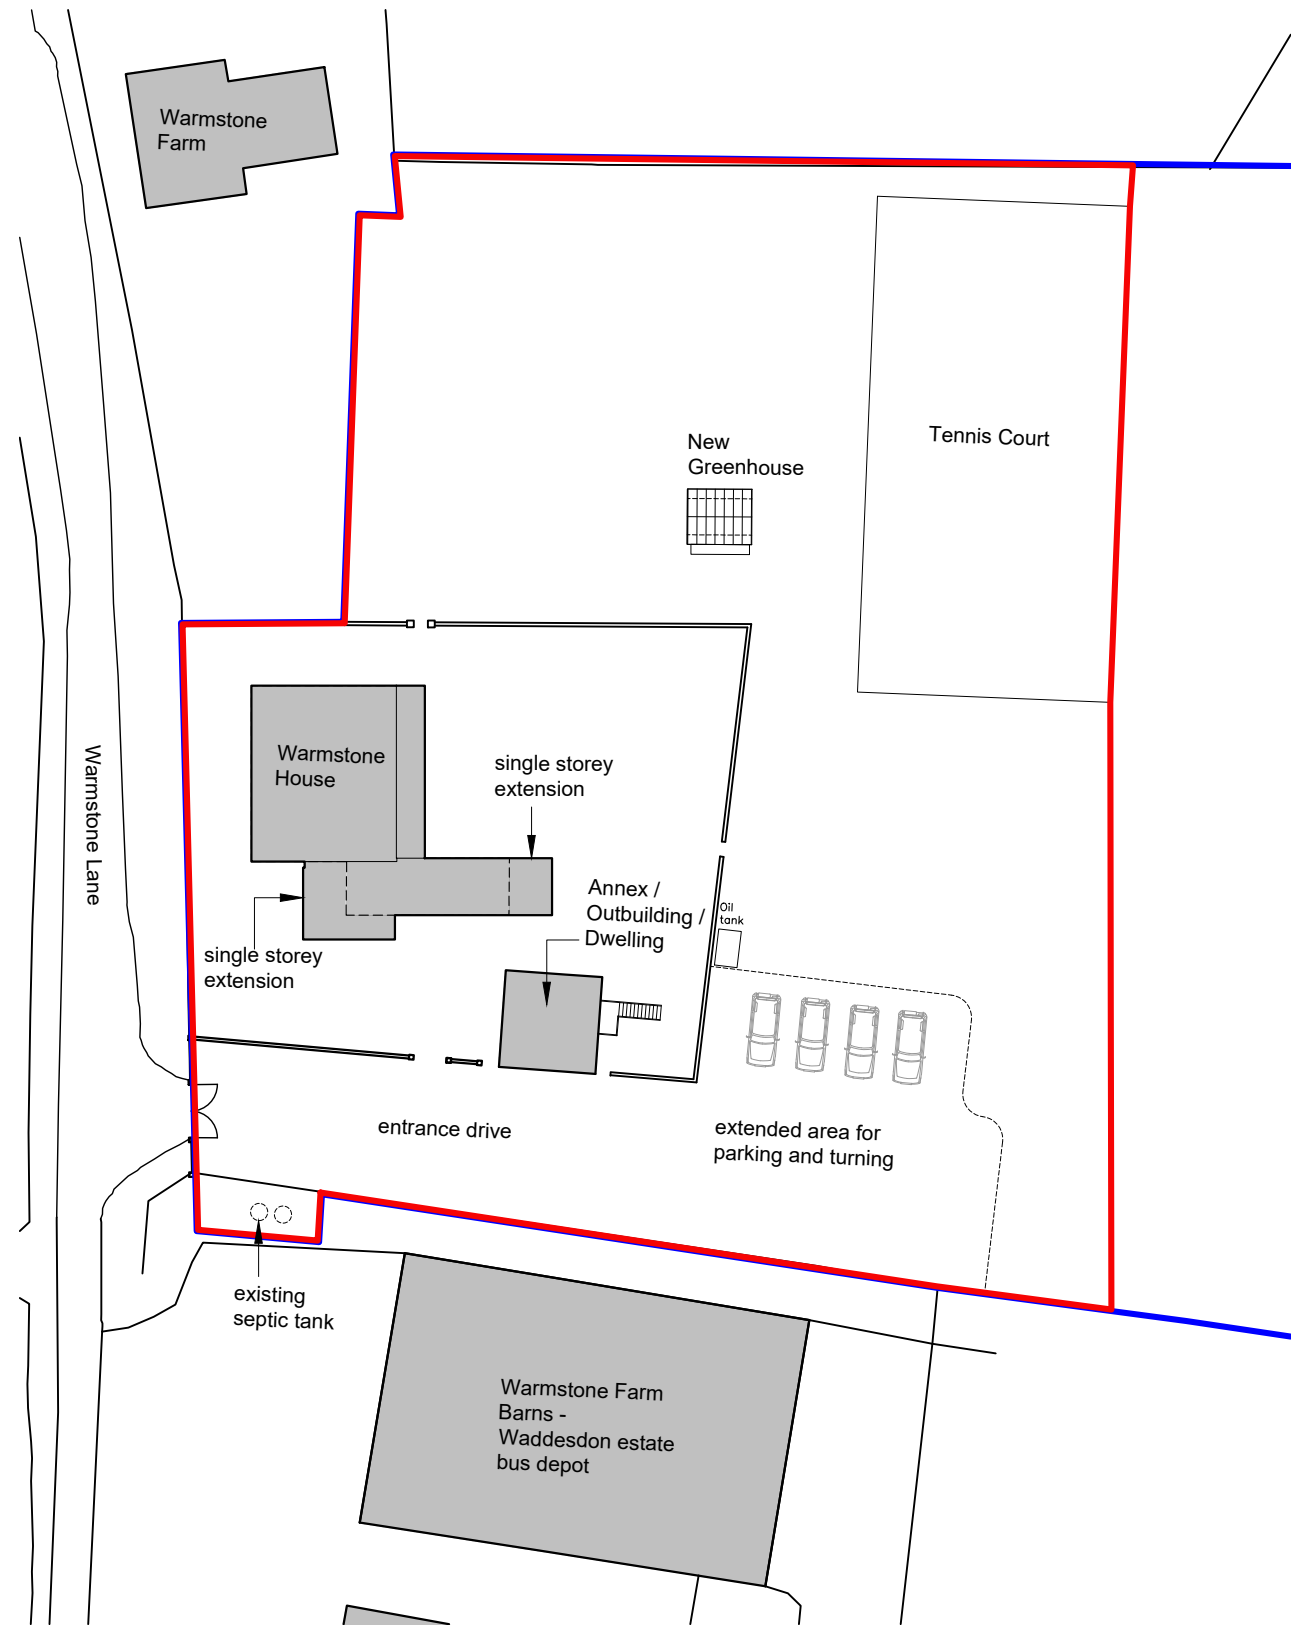


BLOCK PLAN AS EXISTING

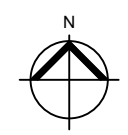

BLOCK PLAN AS PROPOSED

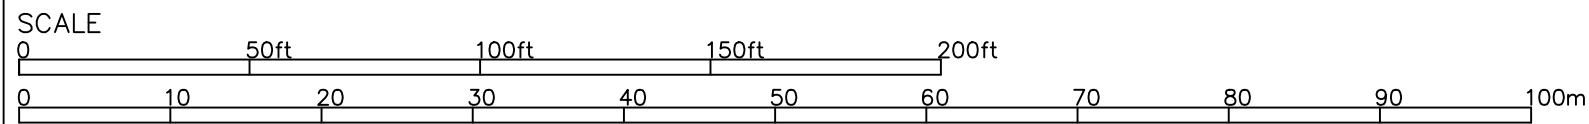

P1	24.11.23	ISSUED FOR PLANNING APPLICATION
REV	DATE	AMENDMENT
JOHNSTON CAVE ASSOCIATES ARCHITECTS JCA		
Oxford: Henwood Studio Wootton Boars Hill Oxford OX1 5JX	London: 75 Cowcross Street London EC1M 6EL	
jca@johnstoncave.co.uk www.johnstoncave.com +44 (0) 1865 865165		
WARMSTONE HOUSE		
BLOCK PLANS EXISTING AND PROPOSED		
PLANNING GP/RD	ISSUE DRAWN	JOB 2605
1:500 @ A3	SCALE	20-02
OCTOBER 2023	DATE	REV P1
SCALES CORRECT WHEN PLOTTED AT A3		