



Existing Block Plan 1:500

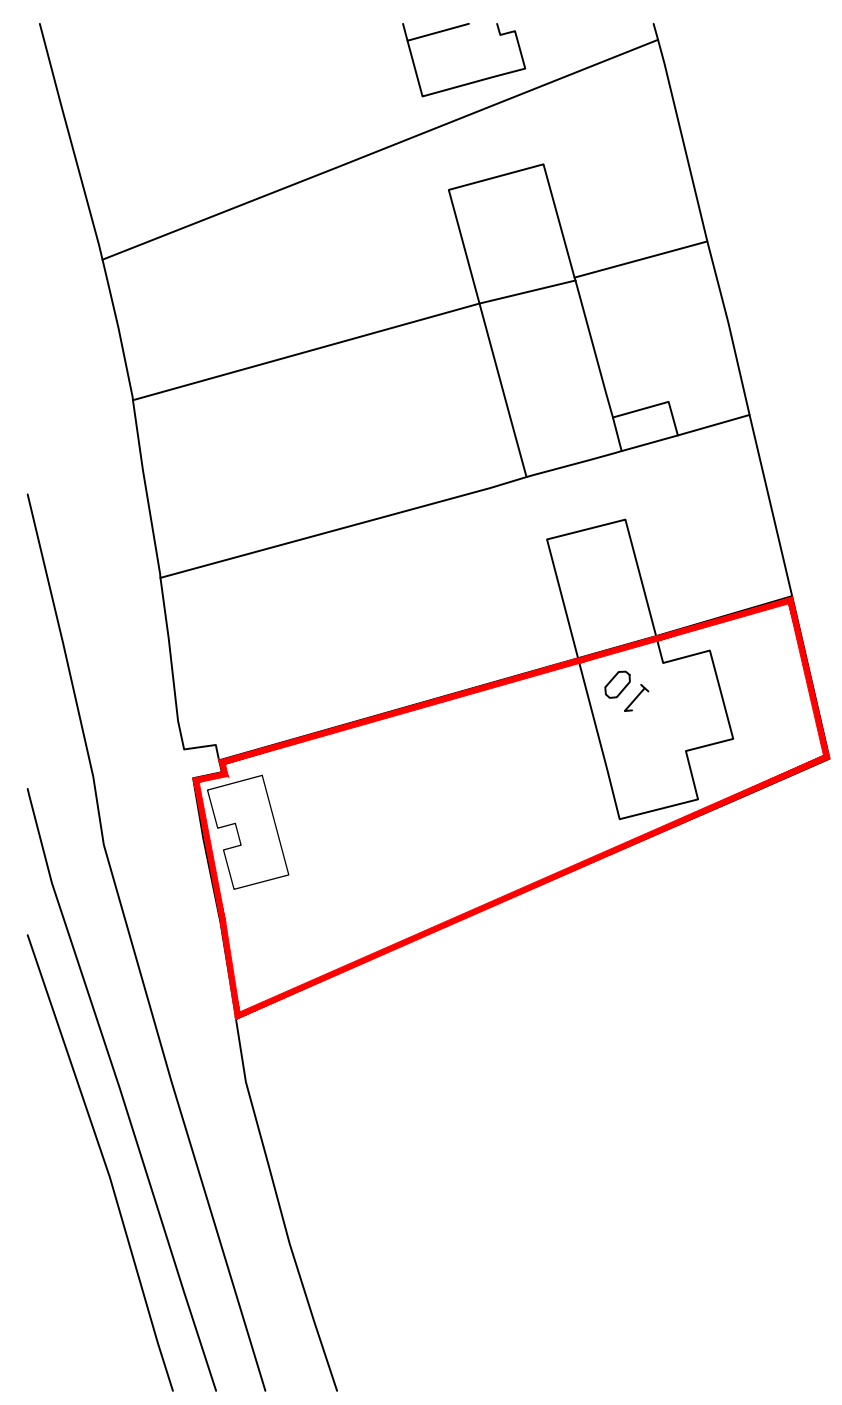

Proposed Block Plan 1:500

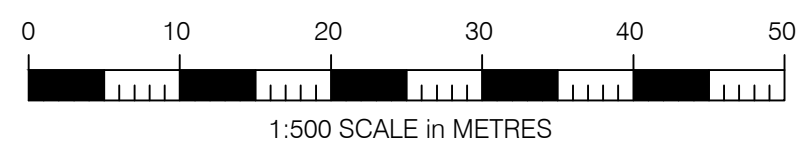

NOTES:
This drawing is to be read in conjunction with all relevant Architects and Engineers drawings. Only figured dimensions are to be used, for construction, all dimensions are to be verified on site prior to work commencing.

REV	AMENDMENT	DATE
-----	-----------	------

TITLE
**10 Orchard View
 MK18 4DA**

**Existing & Proposed
 Block Plans**

DATE	30.11.23	SCALE	1:500 @ A3
DRAWN	BS	APPROVED	

**Home Counties
 Architectural
 Services**

DRAWING STATUS
APPROVAL

DRAWING No	REV
202	