

PROPOSED GROUND FLOOR PLAN

4 BIRCHWOOD RD DA2 7HE

project: planning:

PLANNING PERMISSION

works:

PLANNING

stage:

4BR GA 101

number:

D

rev:

16/10/23


date:

1:100@A3

scale:

MR. YAUHEN MIKULICH

client:

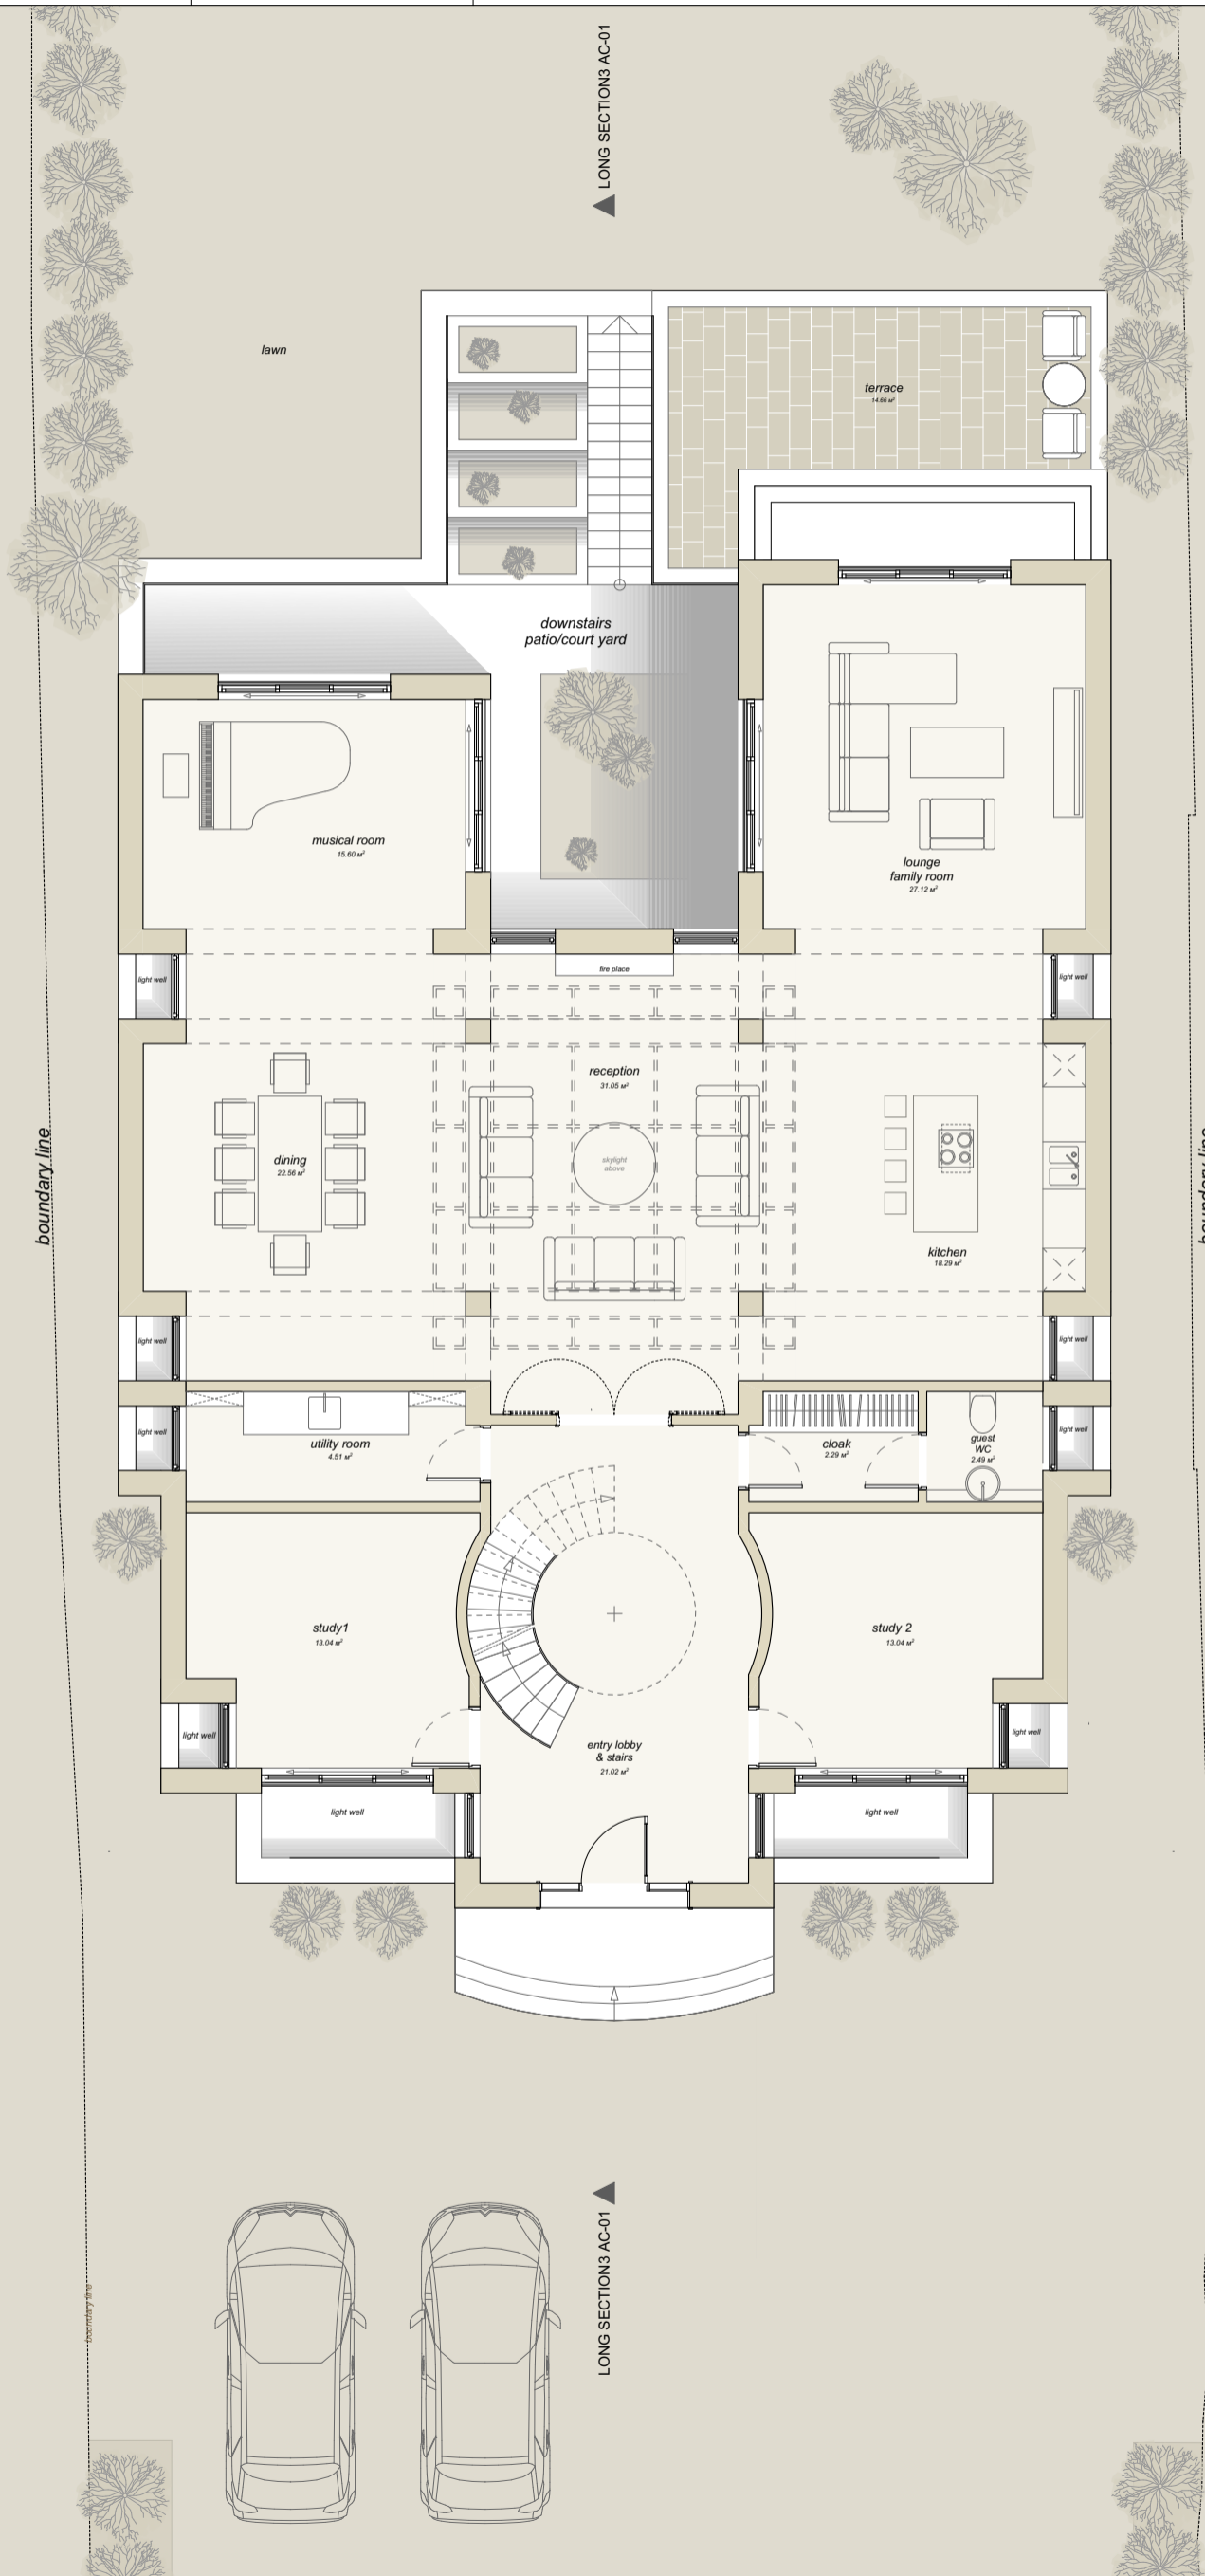

CROSS SECTION AC-01 ▲

▲ CROSS SECTION AC-01

boundary line

boundary line

LONG SECTIONS AC-01 ▲

GROUND FLOOR  
THIS FLOOR TOTAL: 170 sqm  
HOUSE TOTAL: 525 sqm

