

PROPOSED SIDE ELEVATIONS

4 BIRCHWOOD RD DA2 7HE

project:

planning:

PLANNING
PERMISSION

works:

PLANNING

stage:

4BR GA 202

number:

D

rev:

16/10/23

date:

1:100@A3

scale:

MR. YAUHEN MIKULICH

client:




9.100

7.450

0.000

-0.600

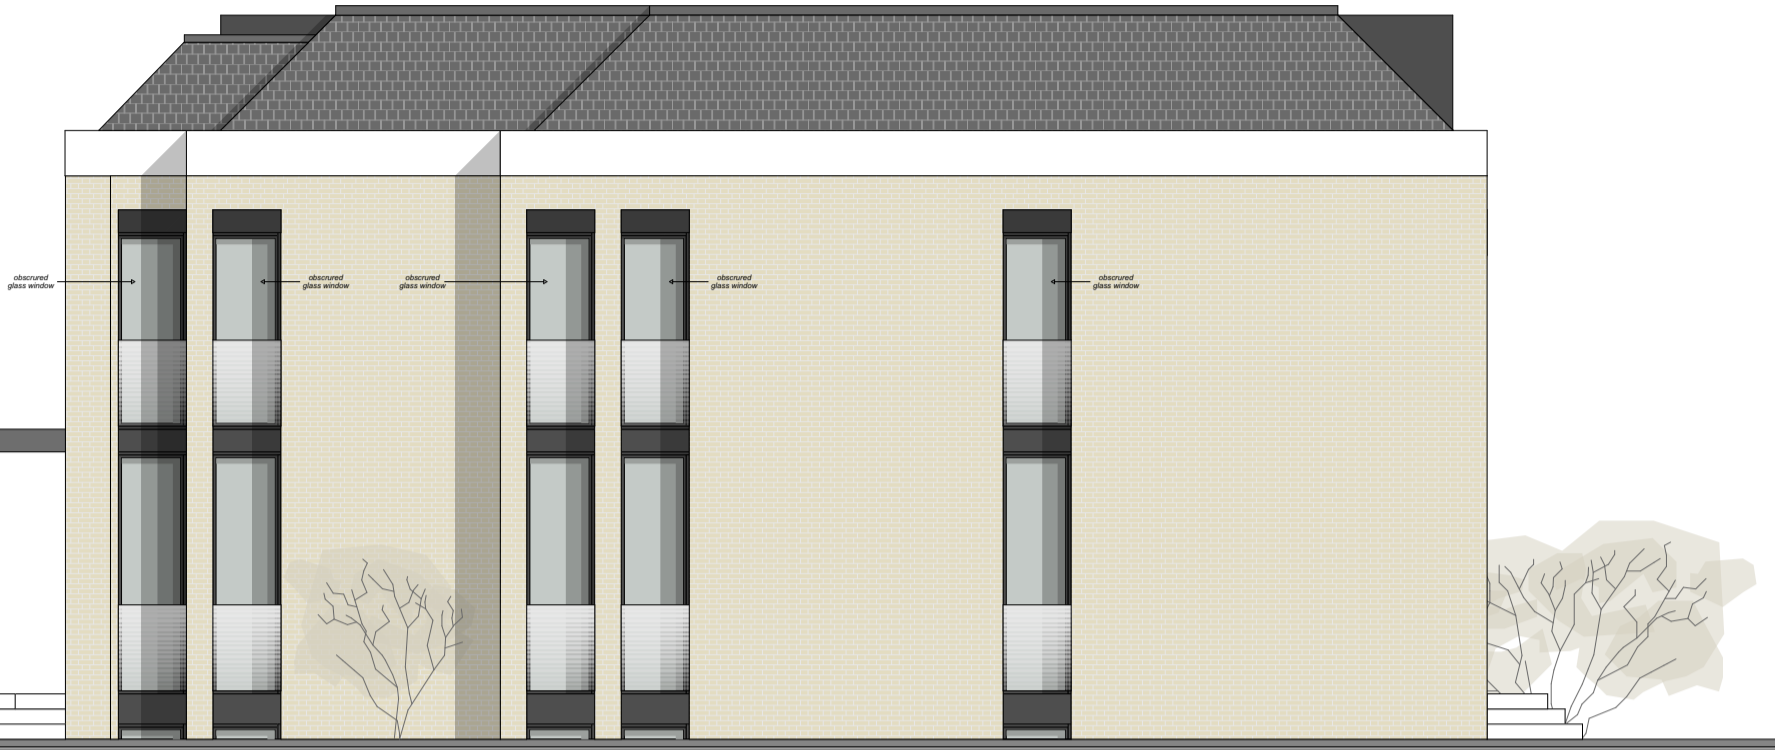


NORTH-EAST ELEVATION

9.100

7.450

0.000

-0.600

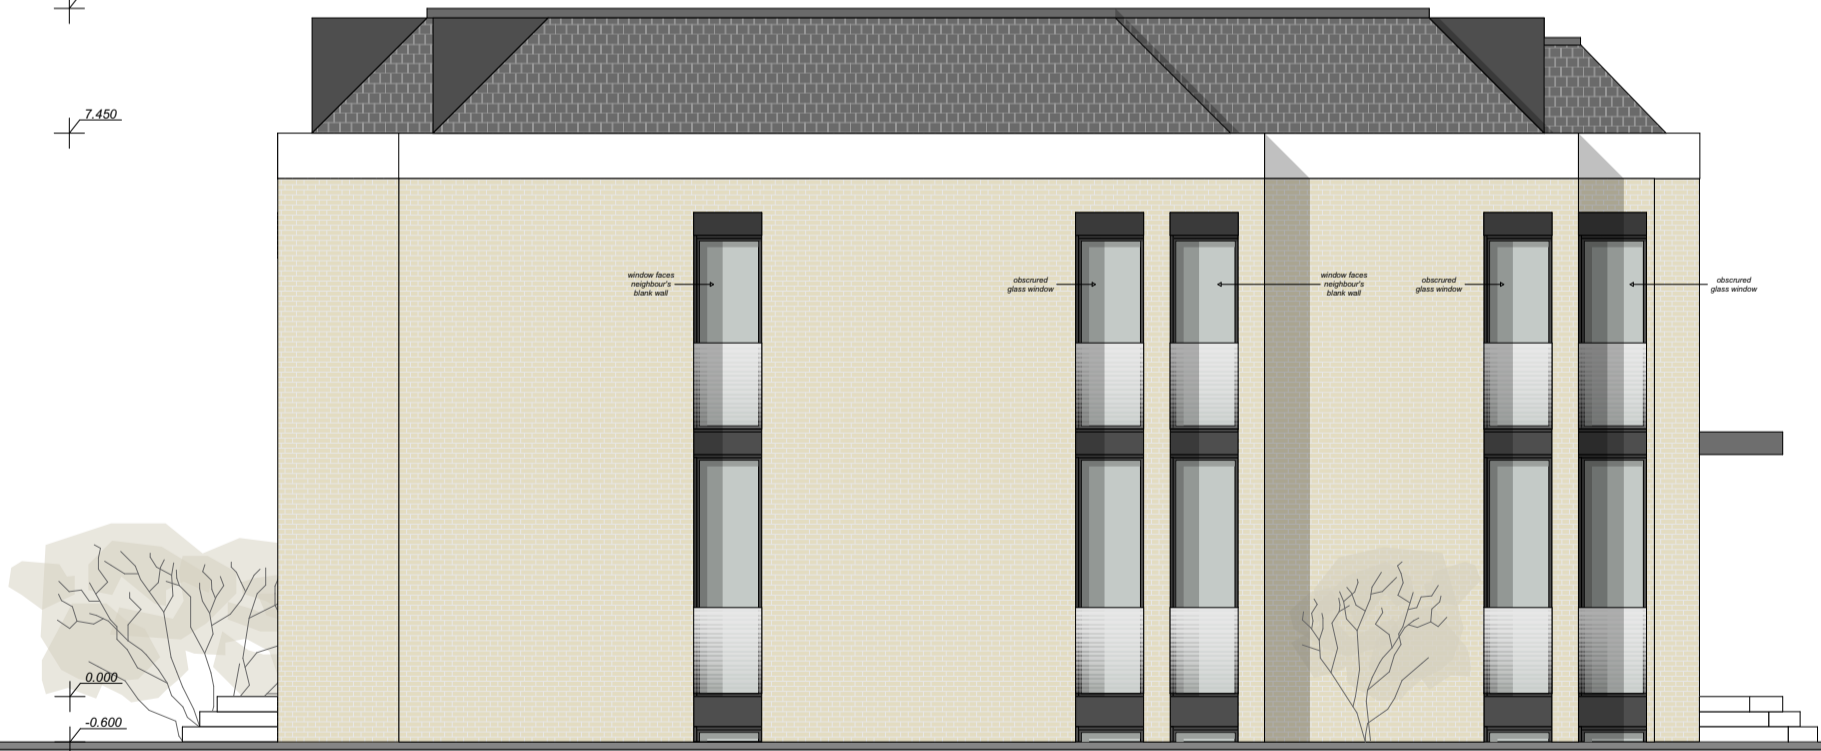

SOUTH-WEST ELEVATION

