

PROPOSED ROOF PLAN

4 BIRCHWOOD RD DA2 7HE

project:

planning:

PLANNING
PERMISSION

works:

PLANNING

stage:

4BR GA 104

number:

D

rev:

16/10/23

date:

1:100@A3


scale:

MR. YAUHEN MIKULICH

client:



▲ LONG SECTIONS AC-01

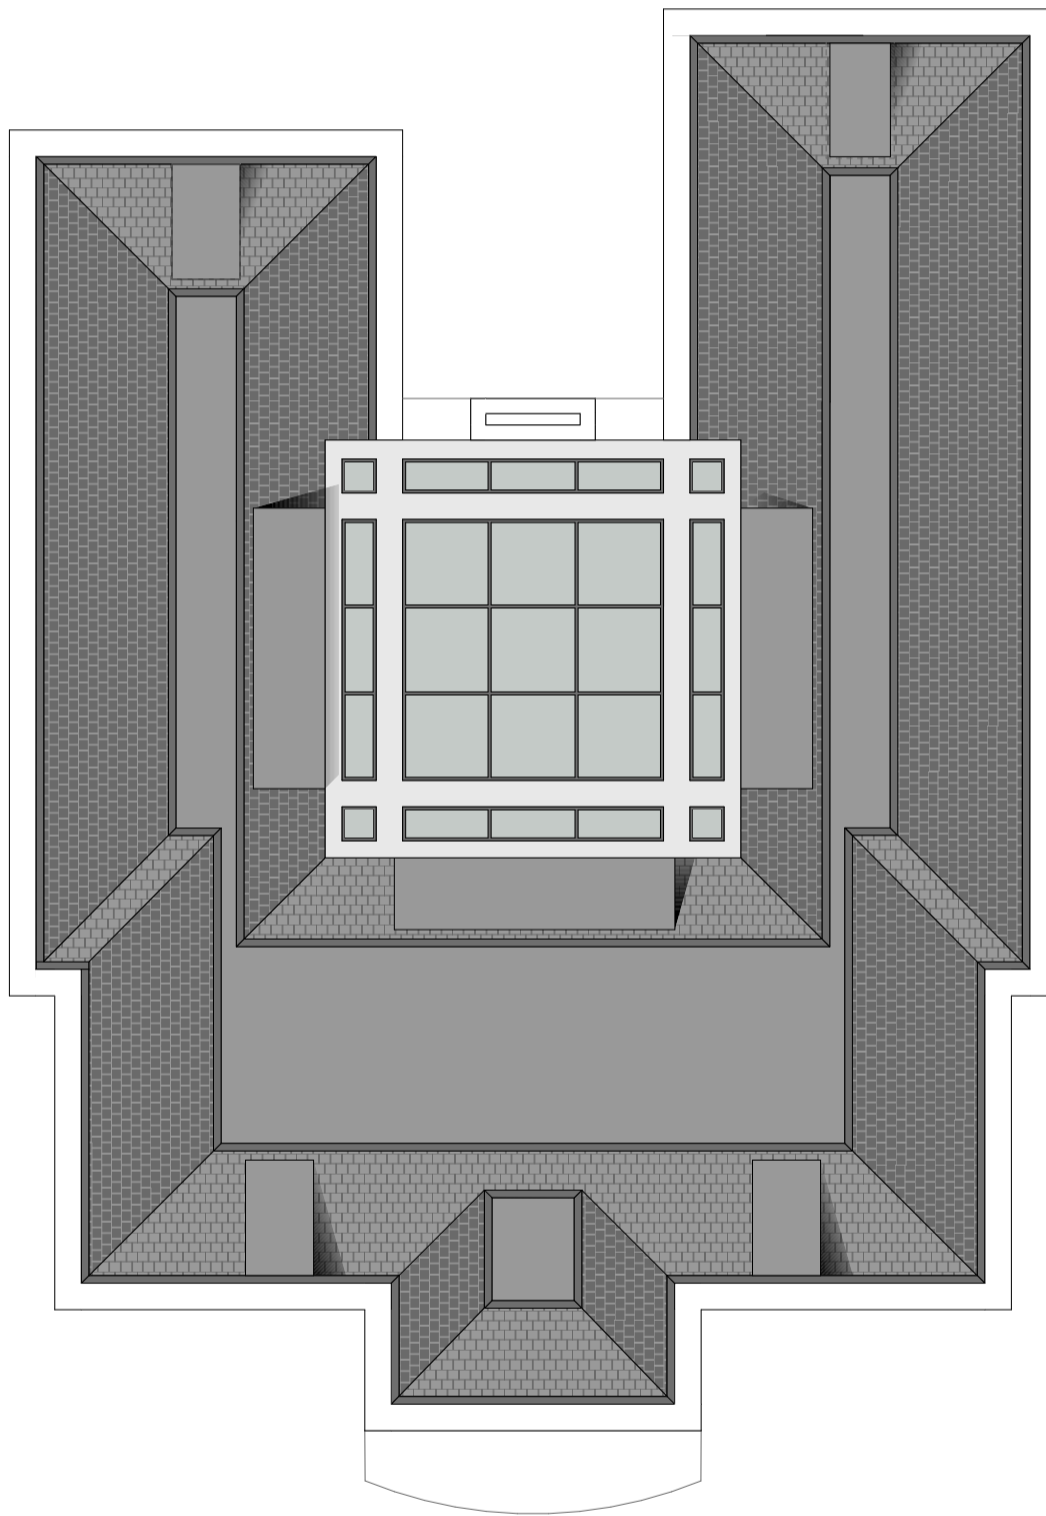

▲ CROSS SECTION AC-01

▲ CROSS SECTION AC-01

▲ LONG SECTIONS AC-01

