

client:

MR. YAUHEN MIKULICH

STREET SIDE ELEVATIONS 8, 6 & 4 / PROPOSED

works:
PLANNING
PERMISSION

stage:
PLANNING

number:
4BR PLP 009

rev:
D

date:
16/10/23

scale:
1:100@A3

project:

4 BIRCHWOOD RD DA2 7HE

planning:




8

boundary line

6

boundary line

4

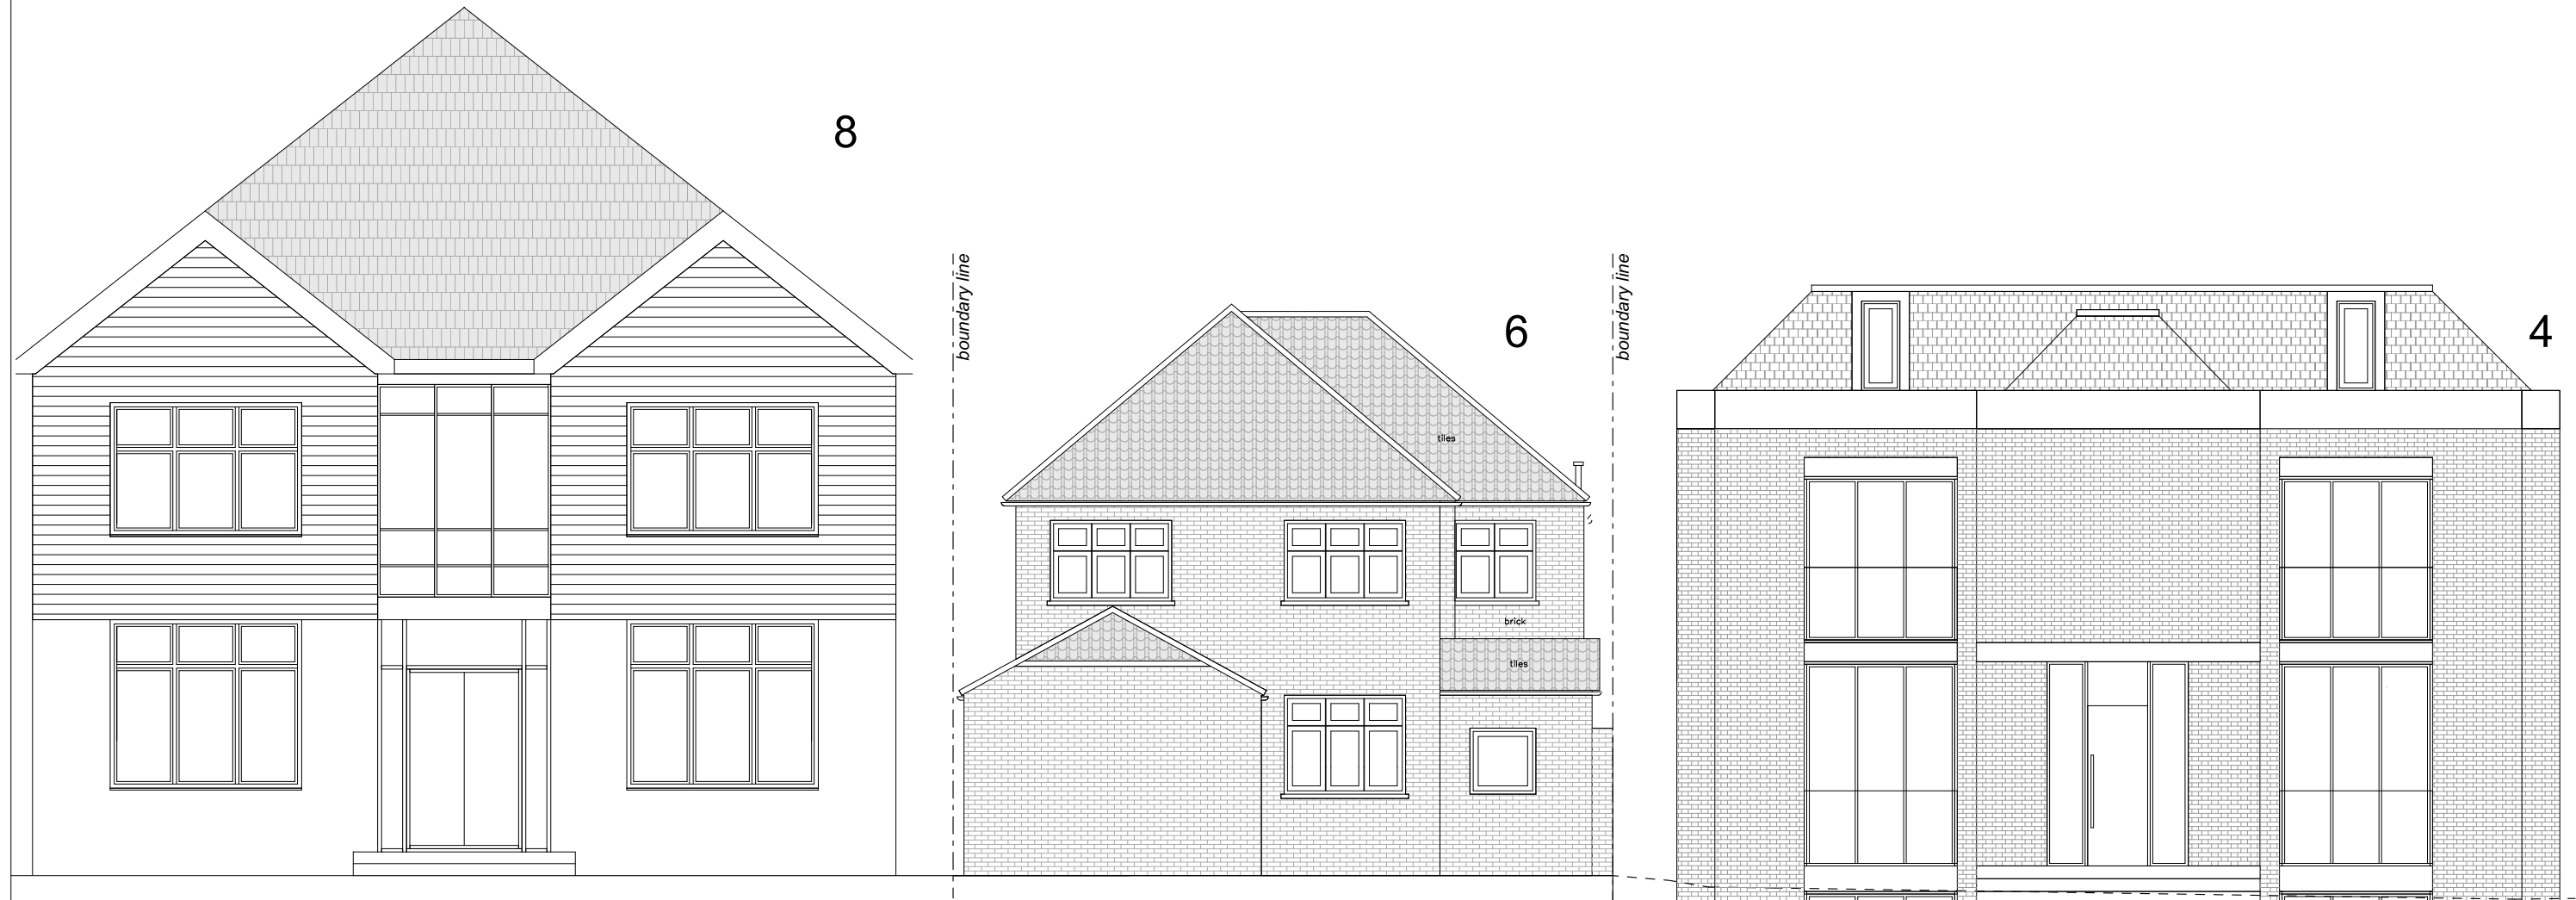

STREET SIDE ELEVATIONS 4,6 & 8 / PROPOSED

