

PROPOSED BASEMENT FLOOR PLAN

4 BIRCHWOOD RD DA2 7HE

project:

planning:

PLANNING
PERMISSION

works:

PLANNING

stage:

4BR GA 100

number:

D

rev:

16/10/23


date:

1:100@A3

scale:

MR. YAUHEN MIKULICH

client:

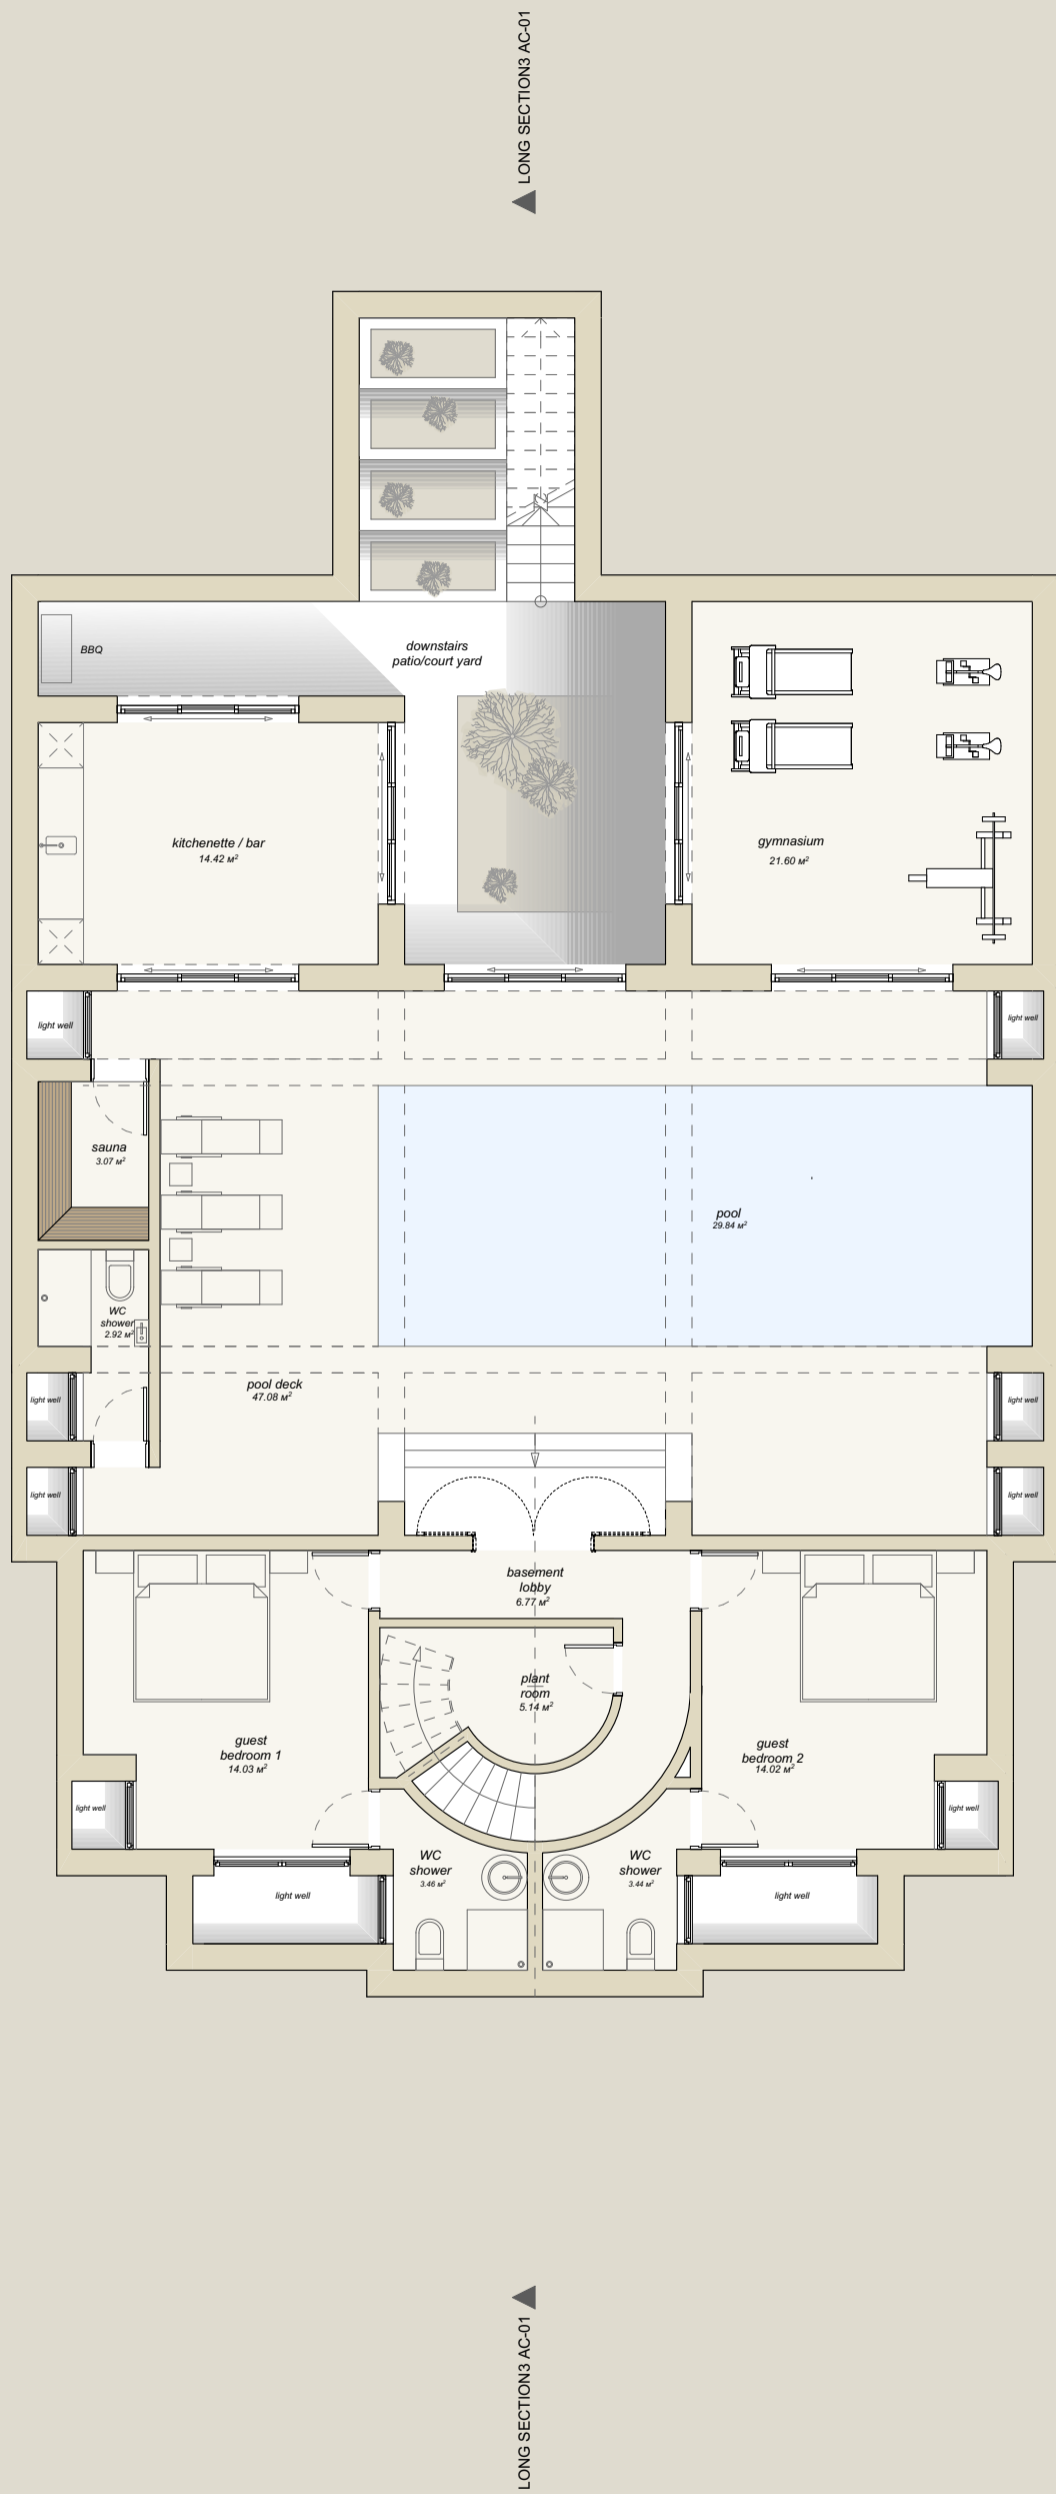

LONG SECTIONS AC-01

LONG SECTIONS AC-01

CROSS SECTION AC-01

CROSS SECTION AC-01

BASEMENT FLOOR
TOTAL: 160 sqm

