

PROPOSED 1 FLOOR PLAN

4 BIRCHWOOD RD DA2 7HE

project:

planning:

PLANNING
PERMISSION

works:

PLANNING

stage:

number:

4BR GA 102

D

rev:

16/10/23

date:

scale:

1:100@A3

MR. YAUHEN MIKULICH

client:




LONG SECTIONS AC-01

LONG SECTIONS AC-01

CROSS SECTION AC-01

CROSS SECTION AC-01

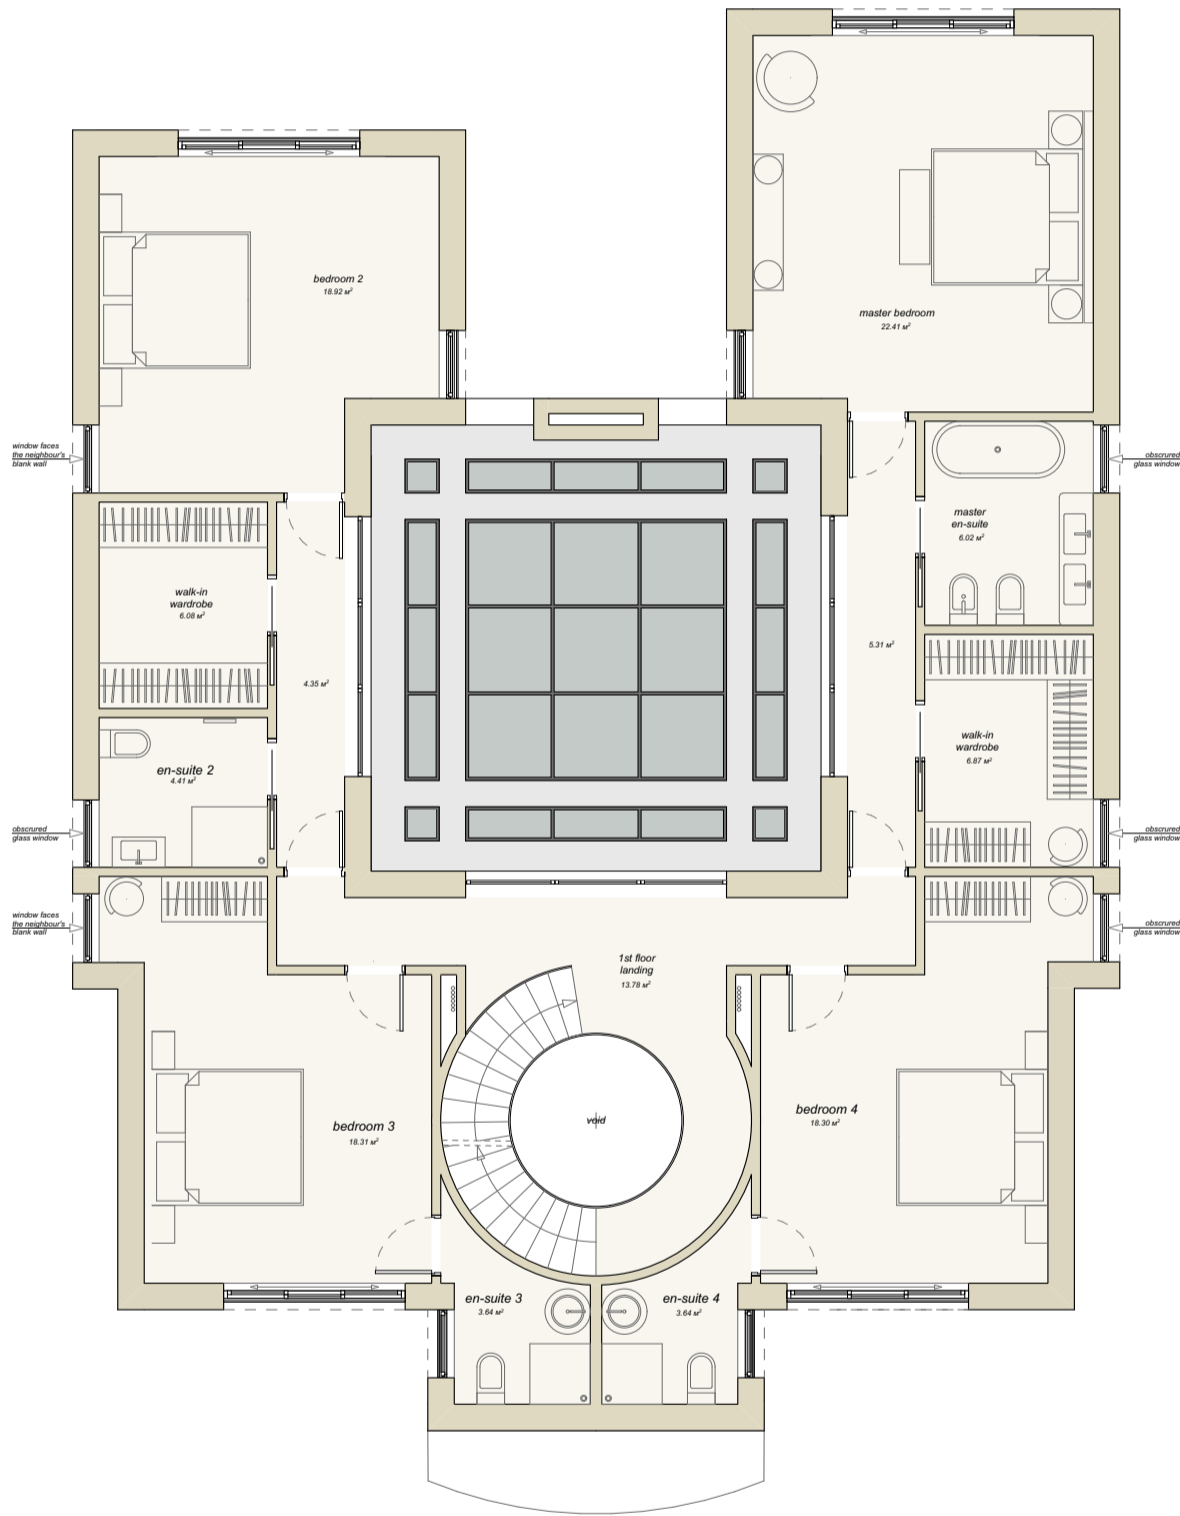

1 FLOOR
TOTAL: 125 sqm

